



DO NOT SCALE. ALL DIMENSIONS TO BE CHECKED ON SITE AND VERIFIED PRIOR TO COMMENCING WORK/MANUFACTURE. ANY DISCREPANCIES TO BE REPORTED TO THE ARCHITECT.


THIS DRAWING IS PROTECTED BY COPYRIGHT. IT MAY NOT BE REPRODUCED IN ANY FORM OR BY ANY MEANS FOR ANY PURPOSE WITHOUT THE WRITTEN PERMISSION OF ROGERS & JONES ARCHITECTS.

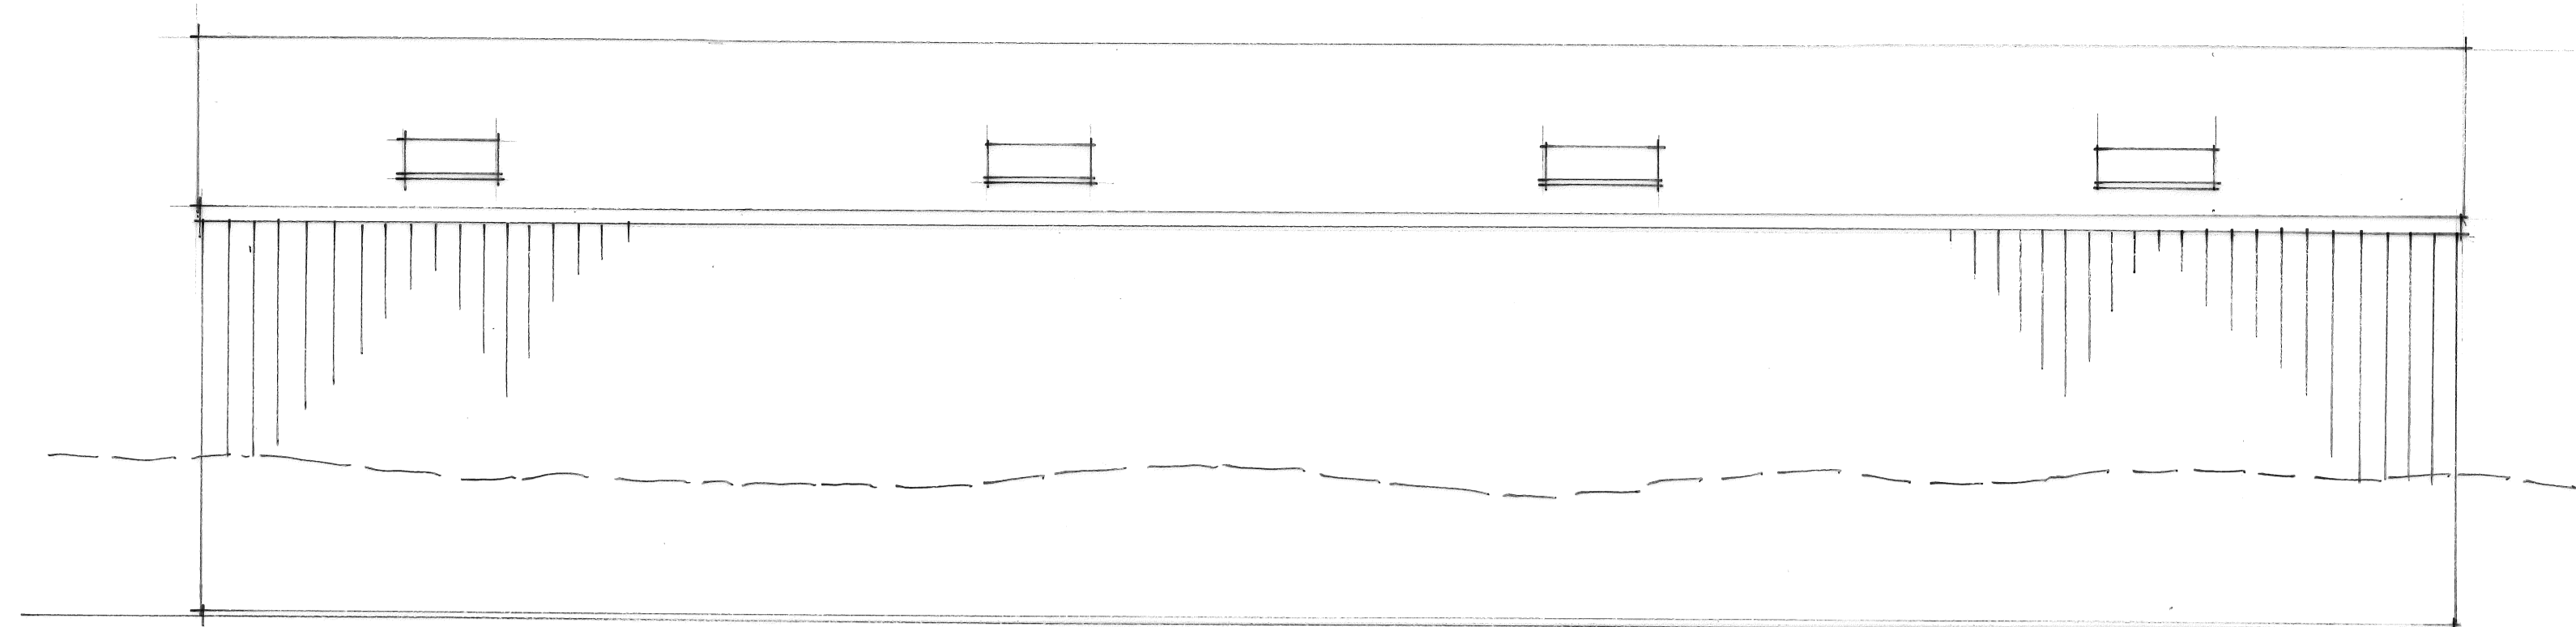



N.E. ELEVATION

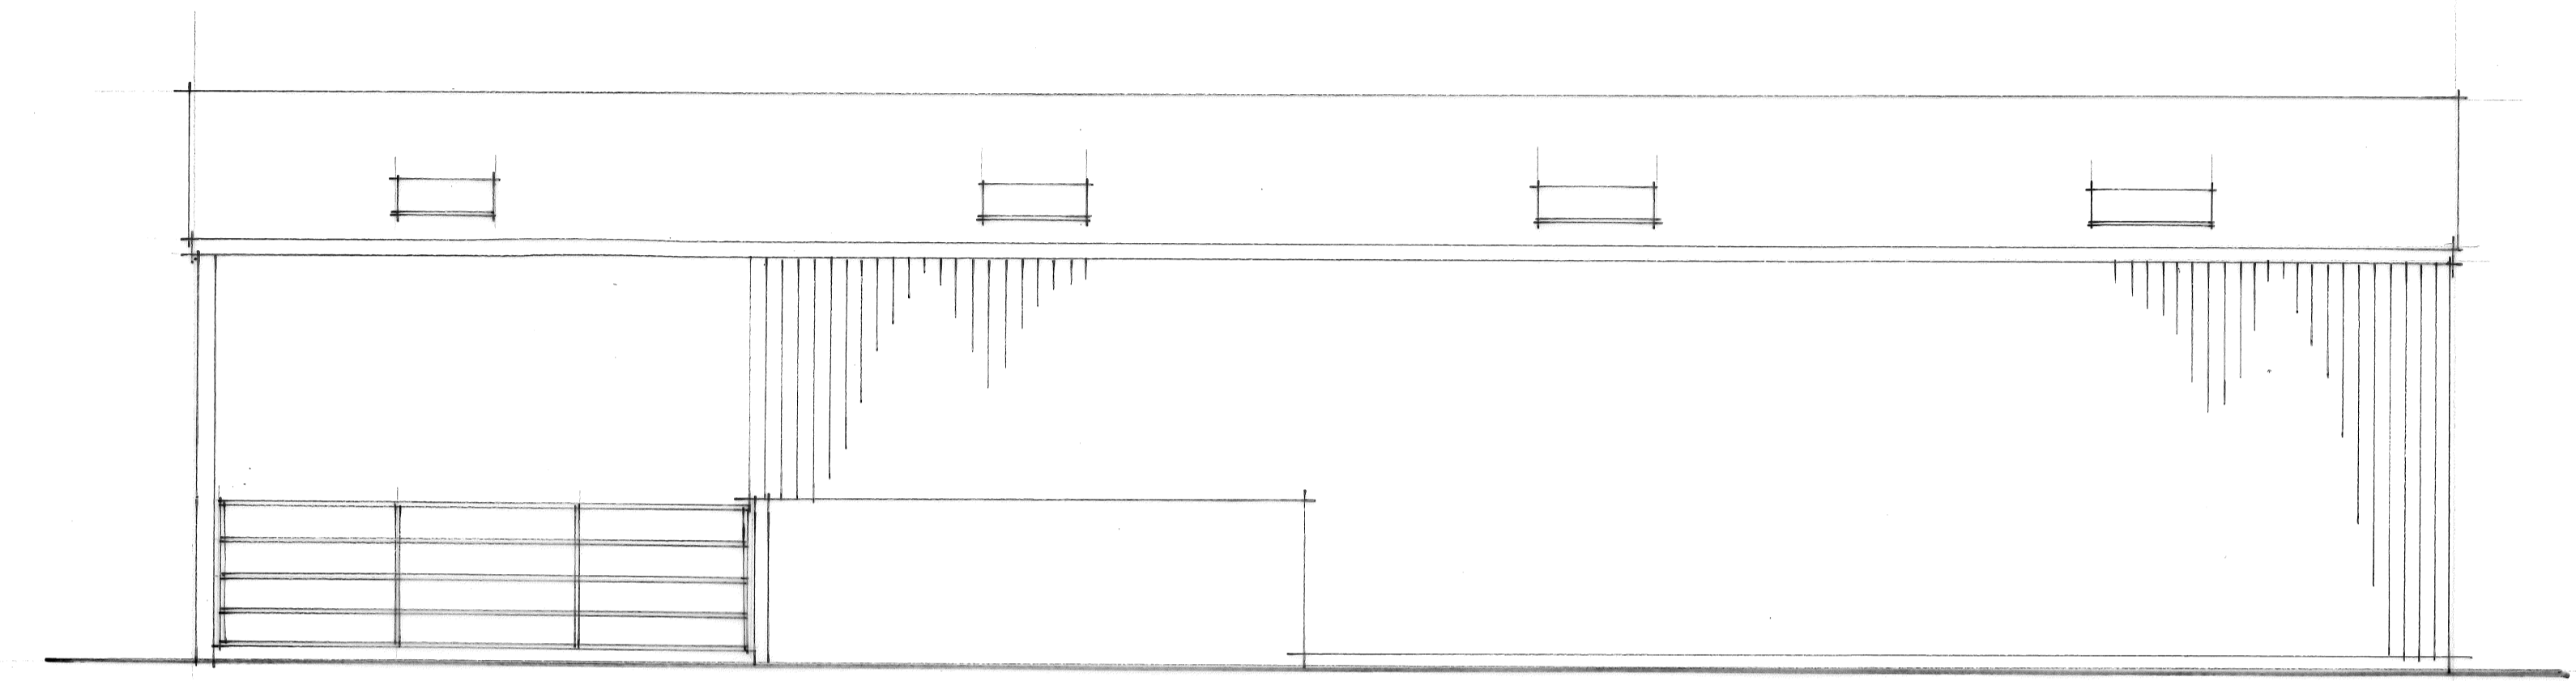


S.W. ELEVATION

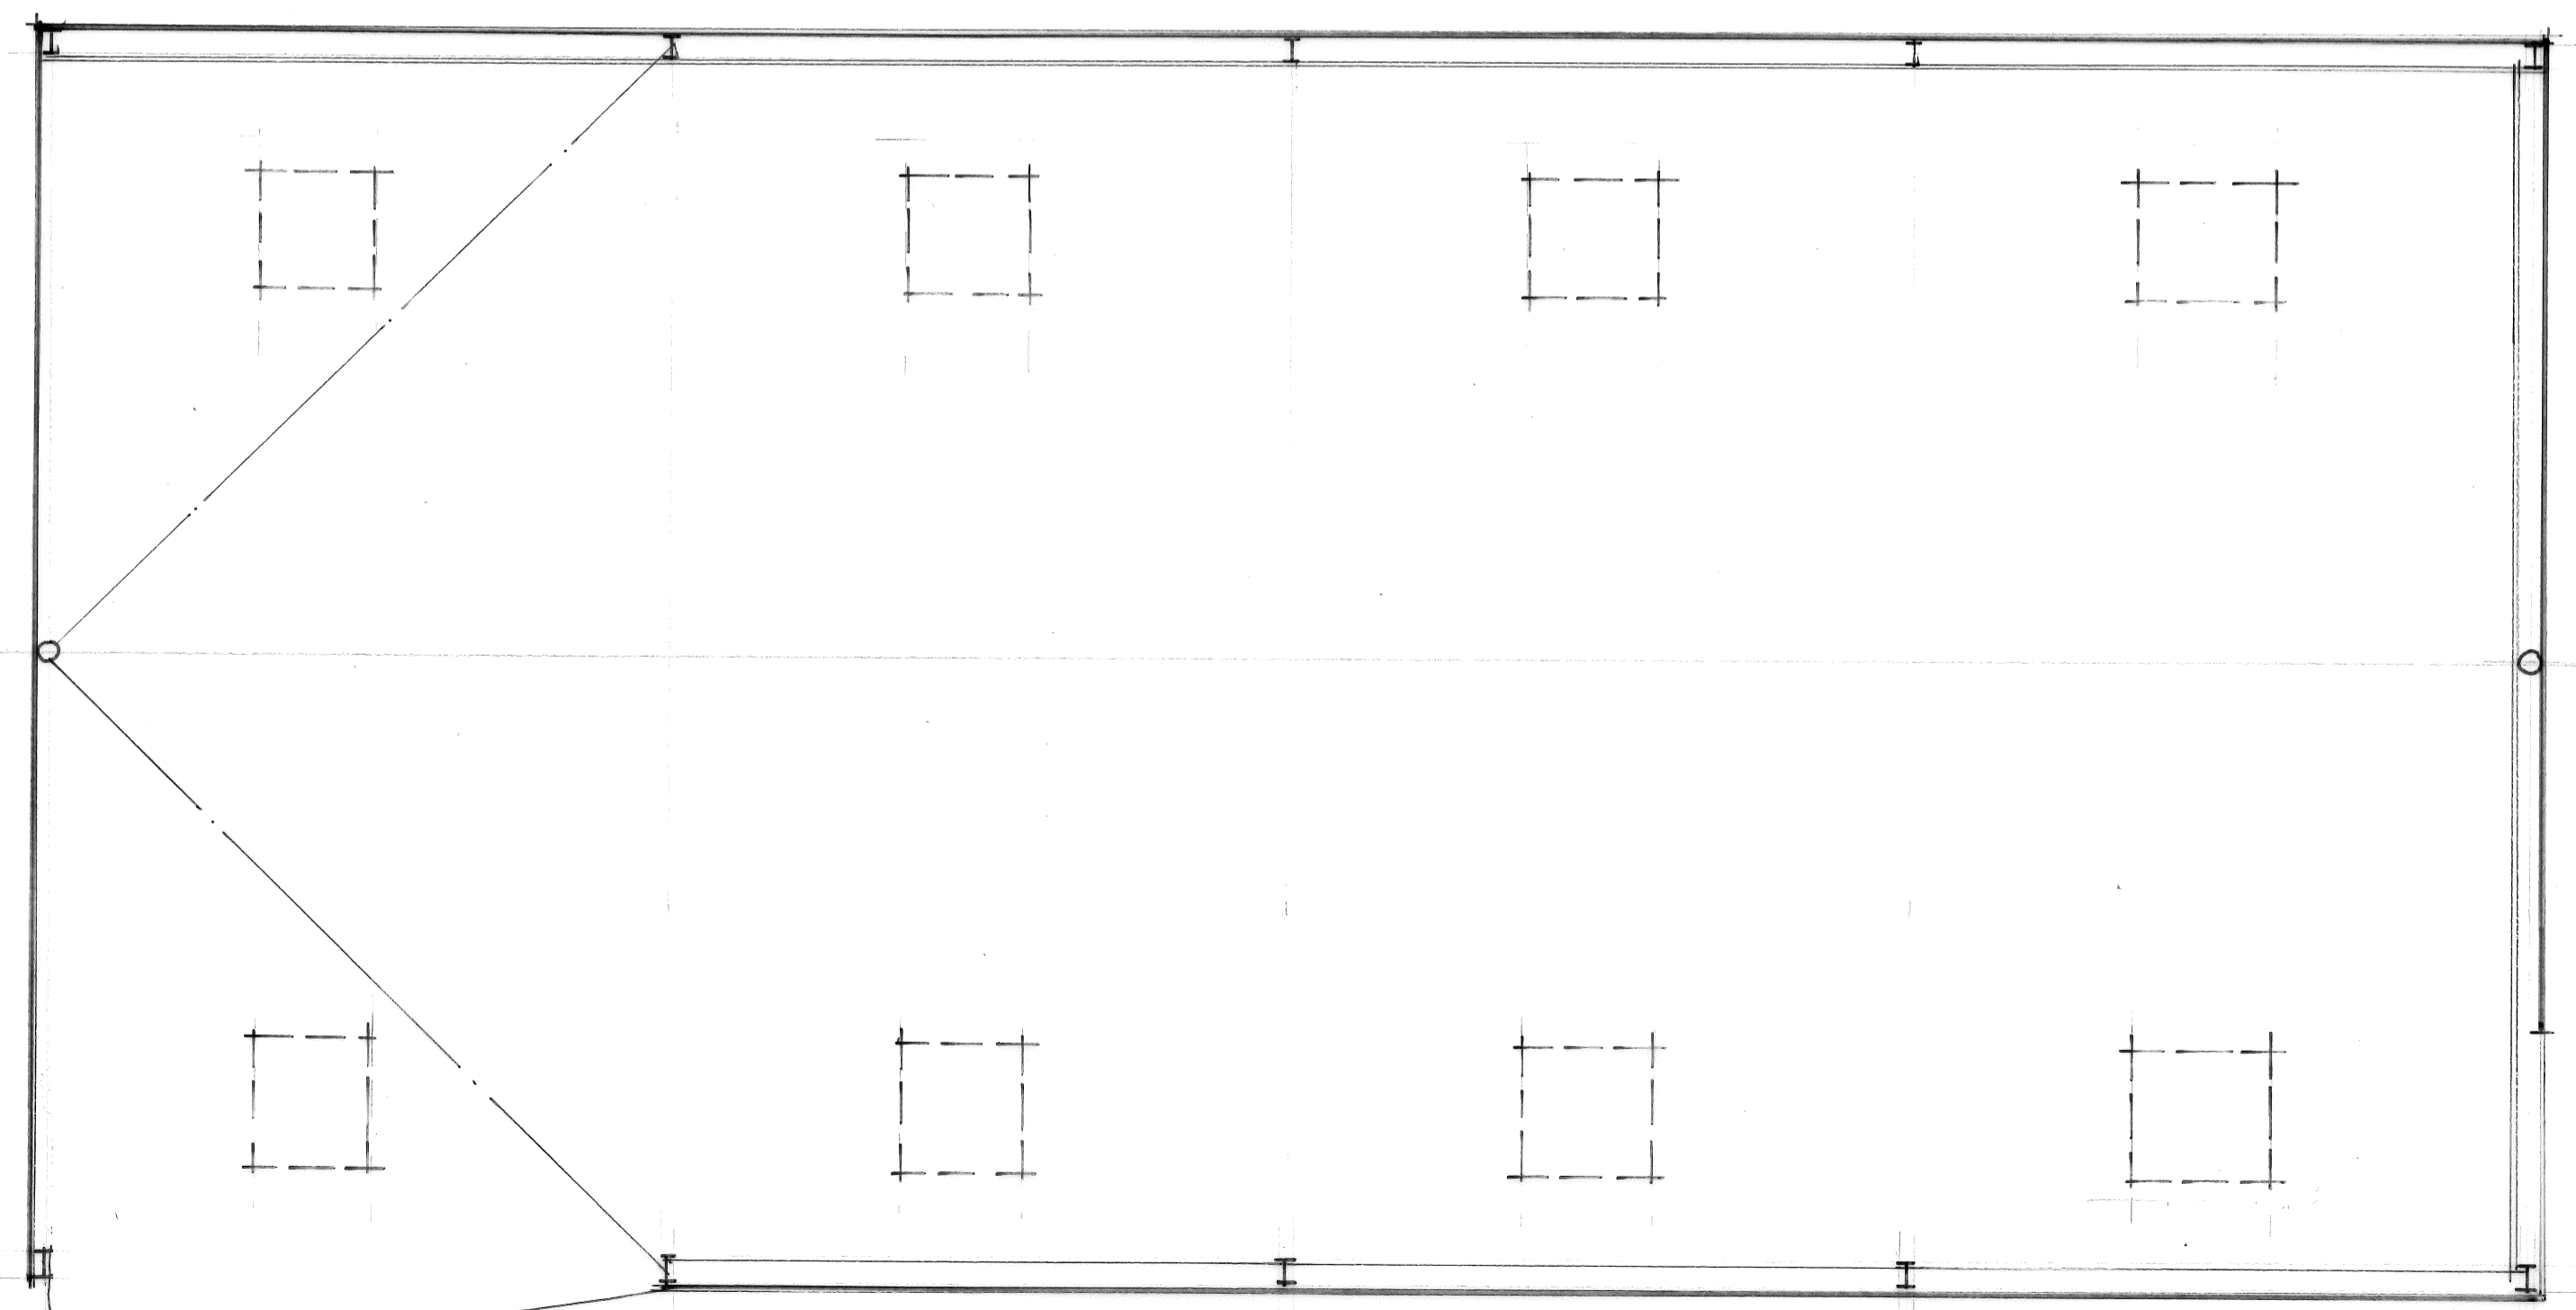


PLAN

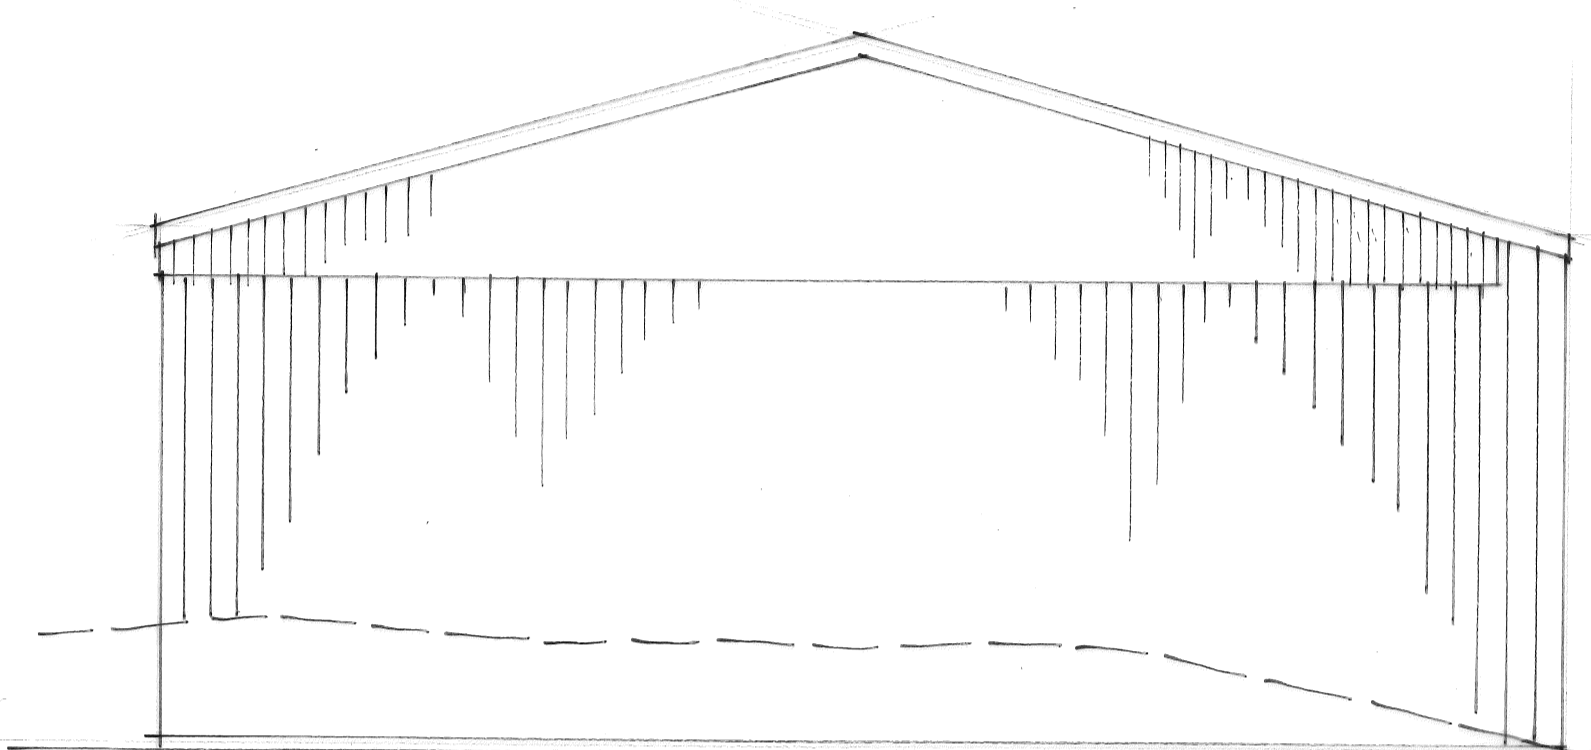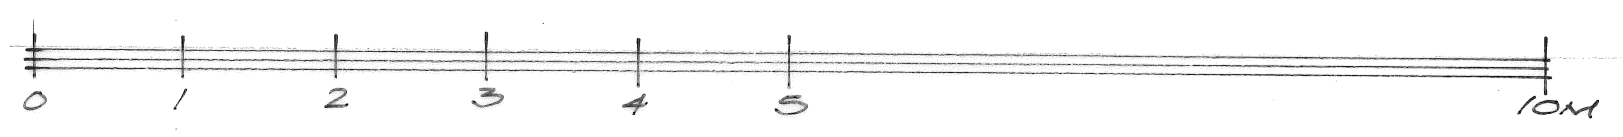

N.W. ELEVATION

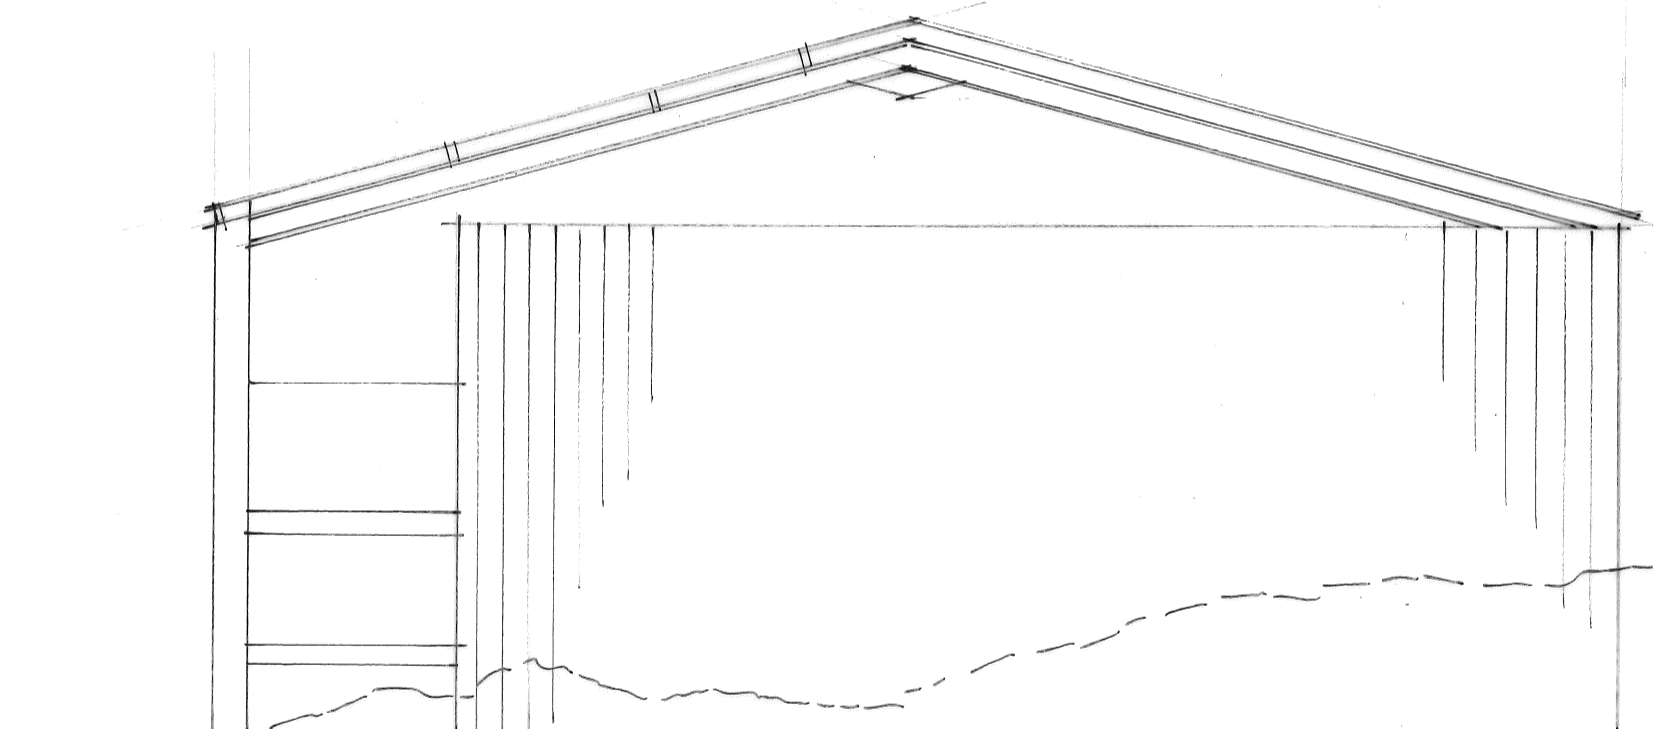

S.E. ELEVATION

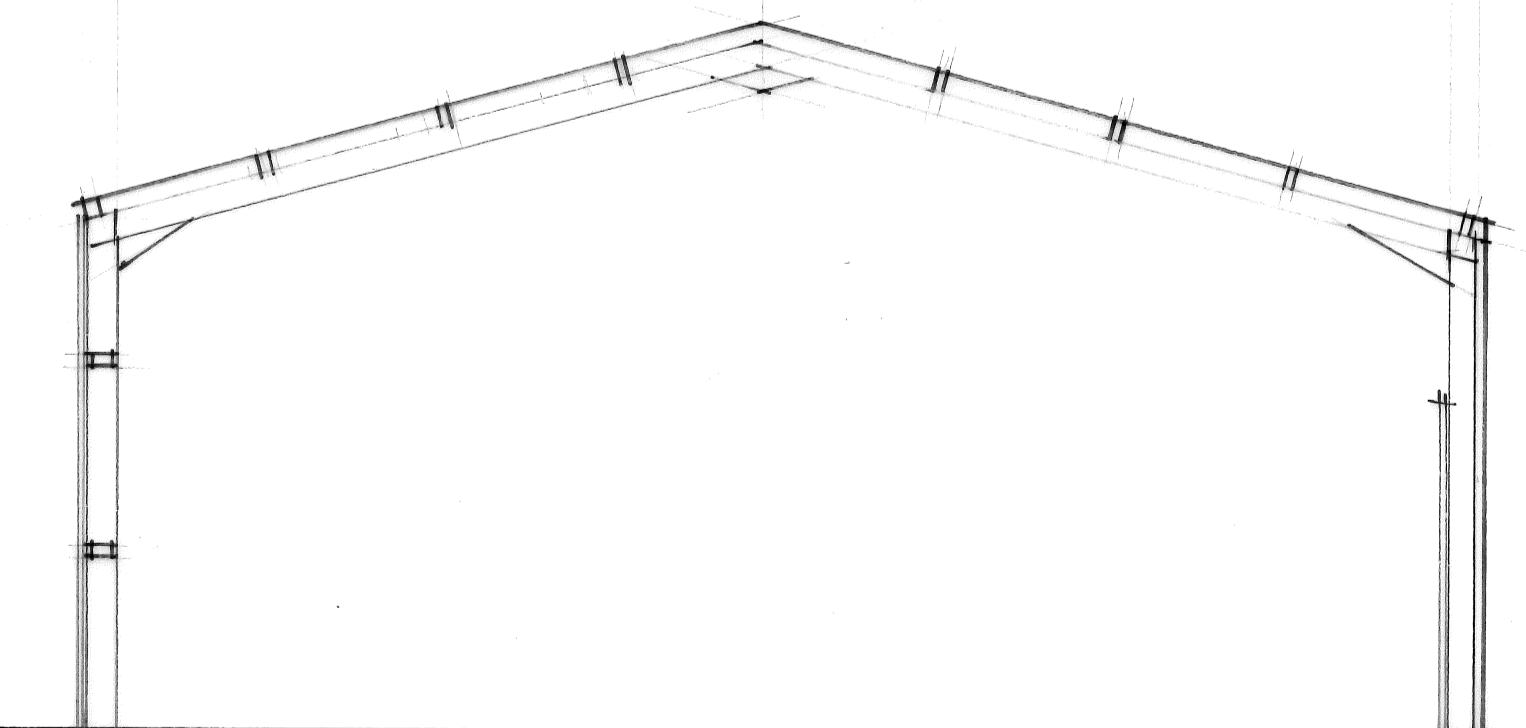

SECTION.

REV	DATE	DESCRIPTION	INITIALS


- ISSUE:
- FEASIBILITY STUDY
 - PRELIMINARY
 - PLANNING
 - BUILDING REGULATION
 - PRODUCTION INFORMATION
 - AS BUILT

CLIENT:
CATHERINE DYER

PROJECT:
PROPOSED CONVERSION OF BARN
TO RESIDENTIAL UNDER PART Q
GREEN LANE FARM
WEST CHILLA
BEAWORTHY
EX21 5XQ

DRAWING TITLE:
BARN 2
EXISTING PLAN & ELEVATIONS

SCALE: 1:50
DATE: April 2022
DRAWN BY: THR
CHECKED BY:

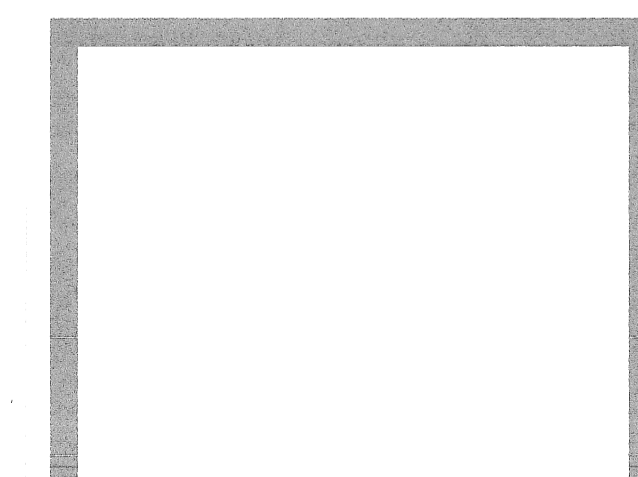

**Rogers & Jones
ARCHITECTS**
17 Gordon Terrace
Plymouth
Devon
PL4 8EP
Telephone:
01752 424362
E-mail:
admin@rogersandjones.co.uk

DRAWING NO.
2533 (S)-02