




EXISTING ELEVATION A-A

1:200


KEY

- EXISTING
- PROPOSED


NOTE:
FOR SIGNAGE DETAILS REFER TO
DRAWING A-40603 & A-40604

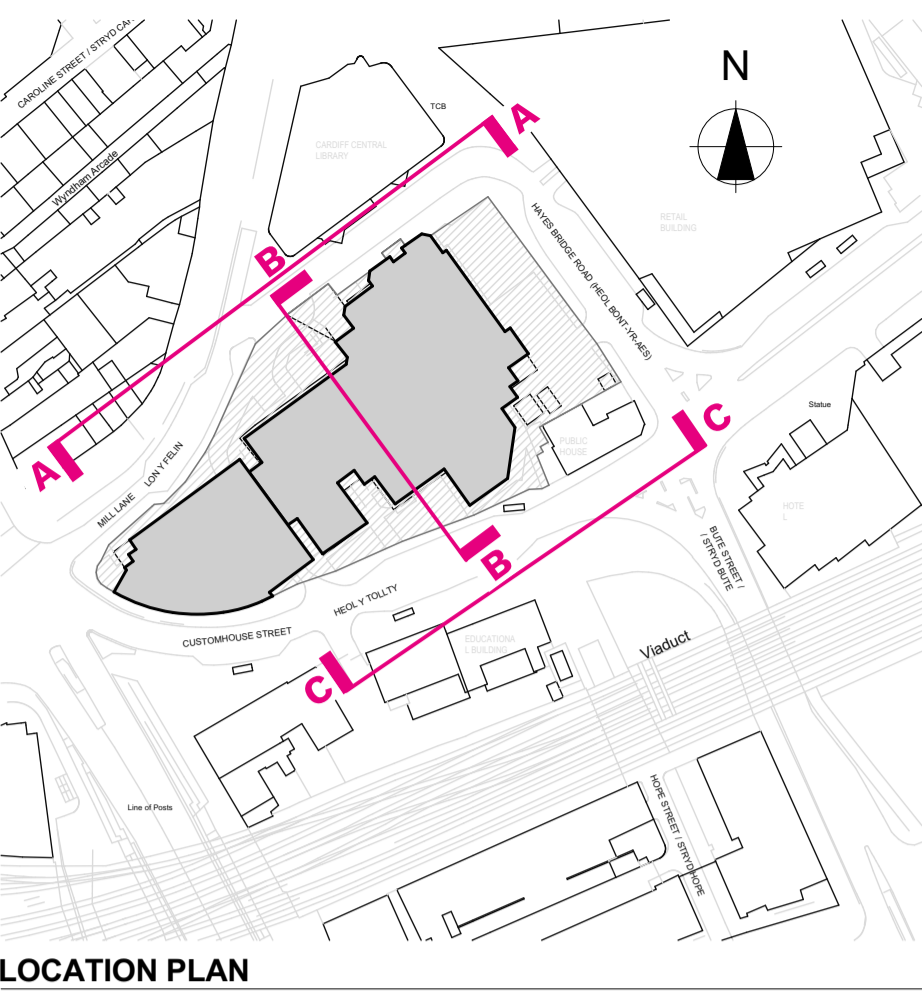

LOCATION PLAN

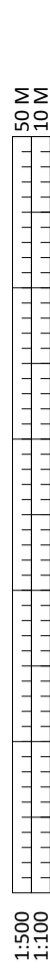


Notes
Check all dimensions on site. Do not scale from this drawing
Report any discrepancies and omissions to HLM Architects
This Drawing is Copyright ©

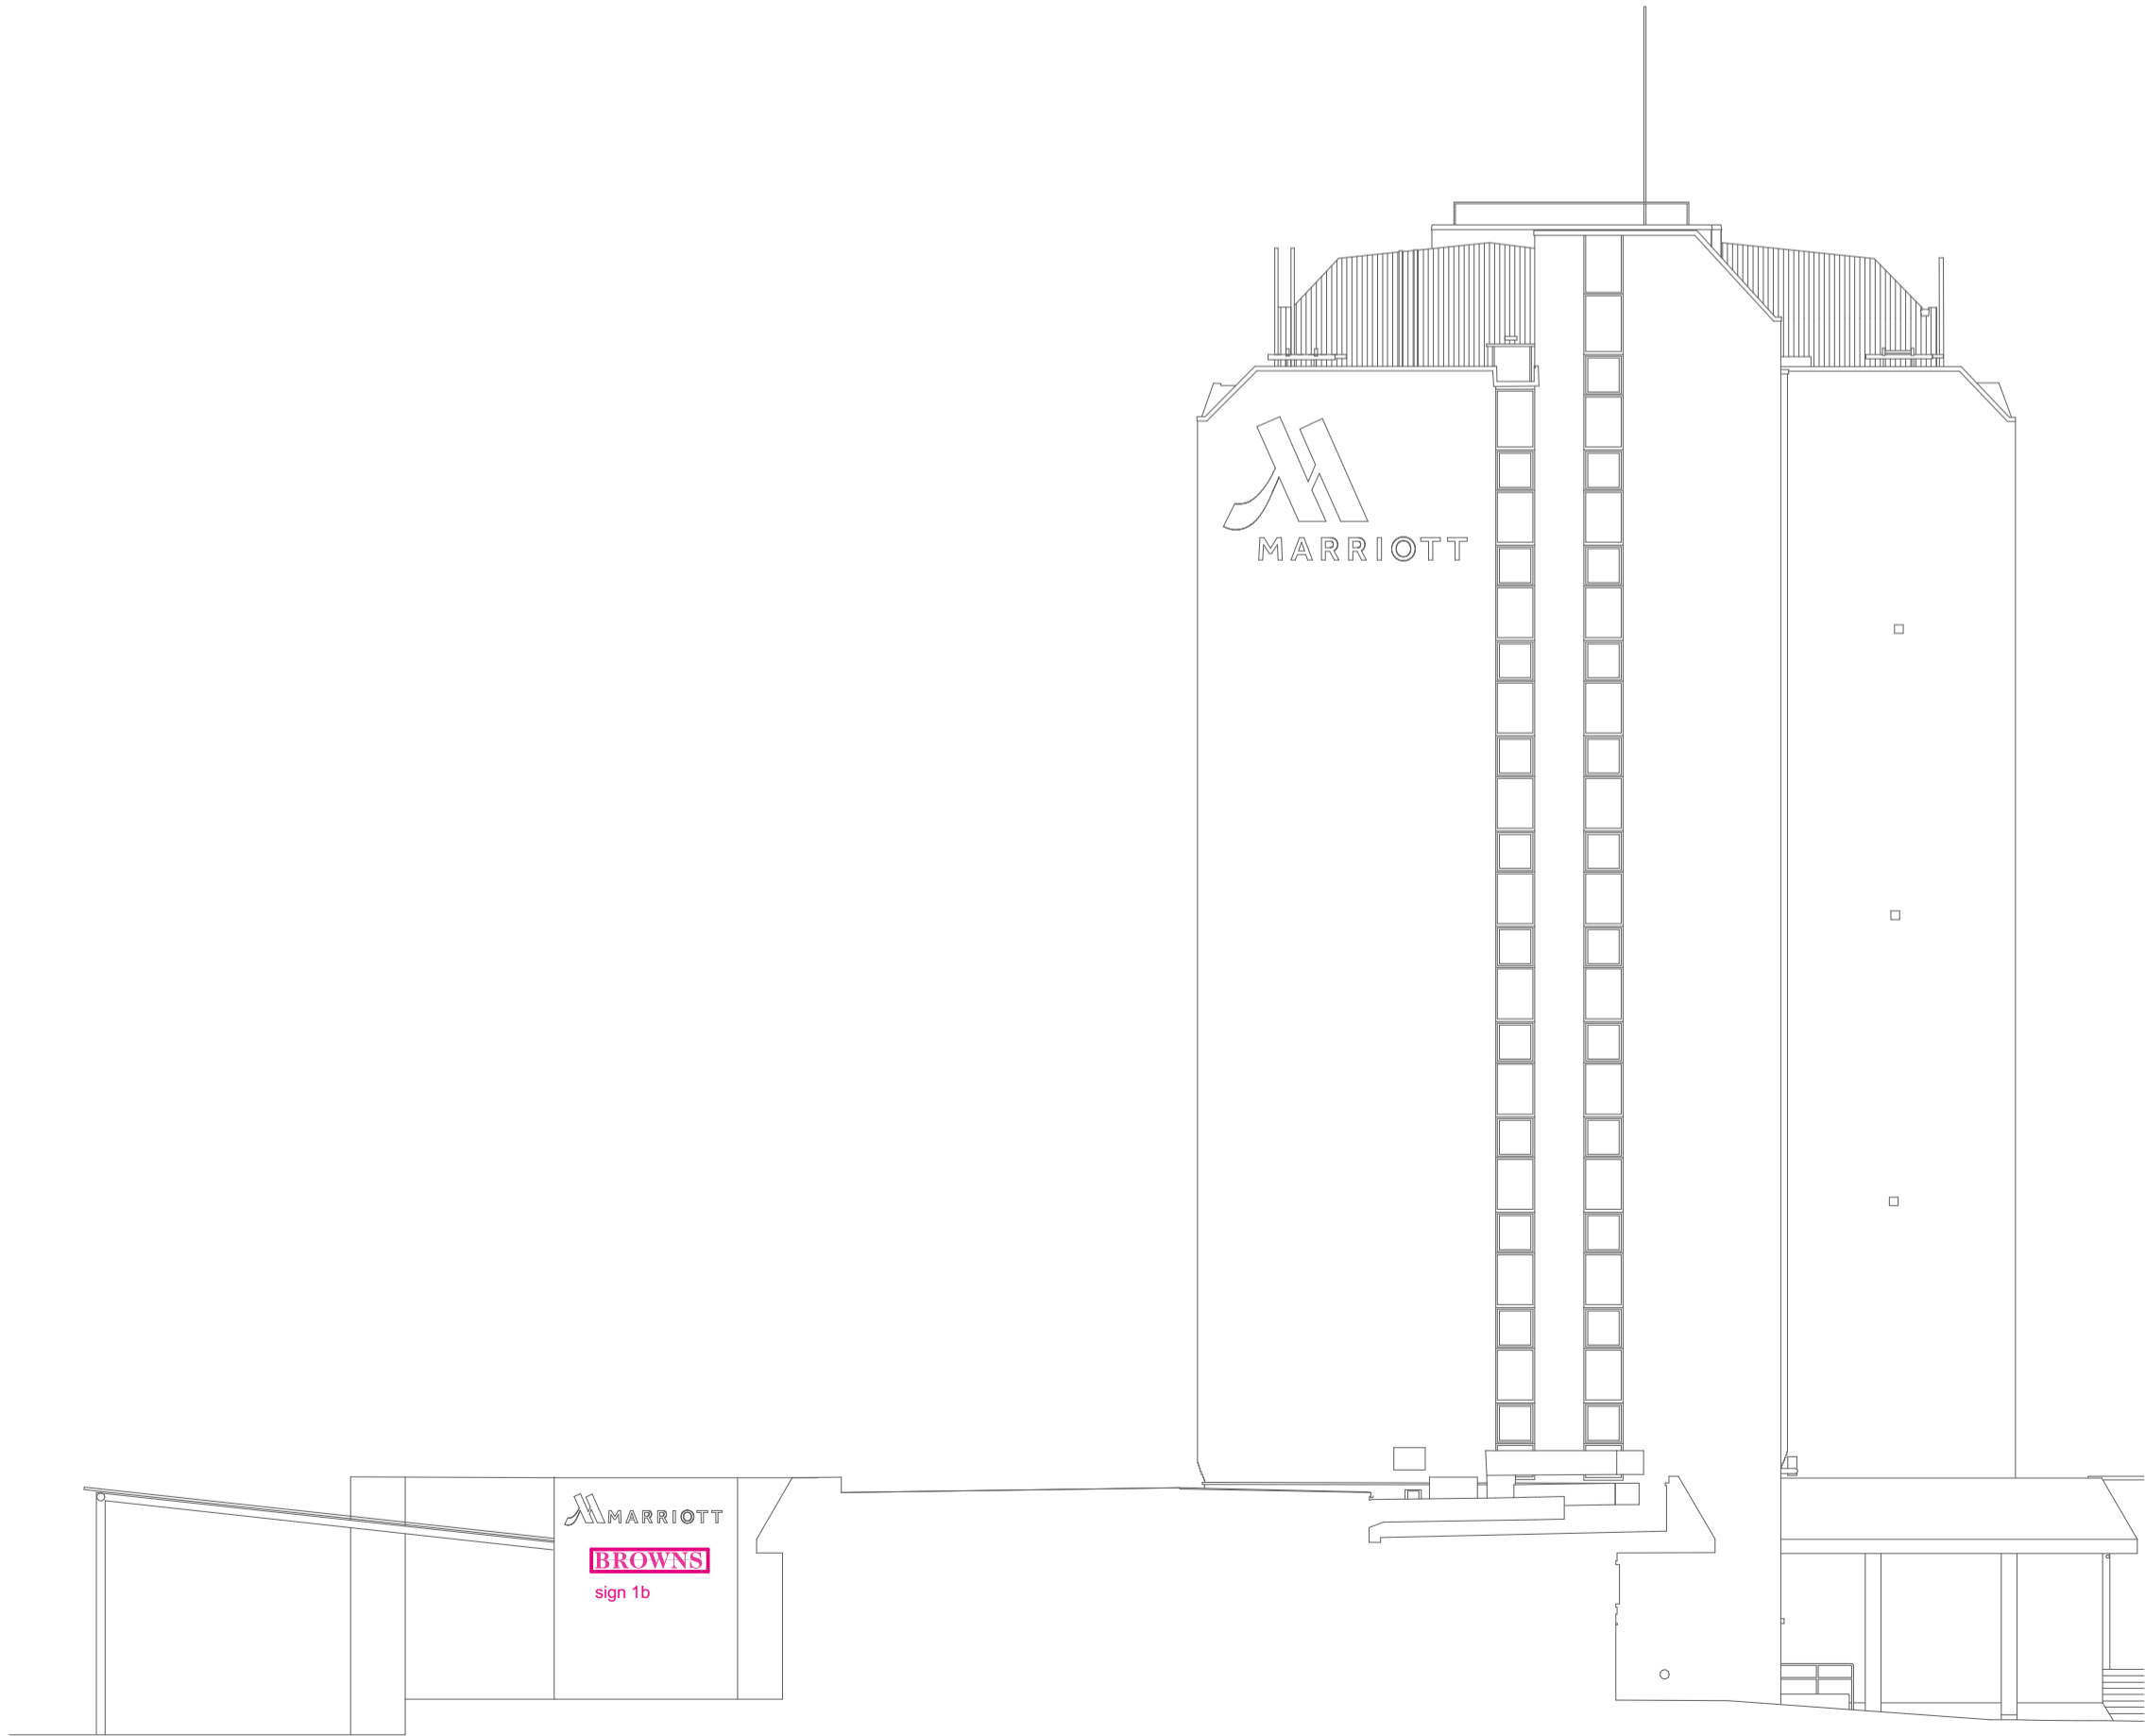

EXISTING ELEVATION B-B

1:200

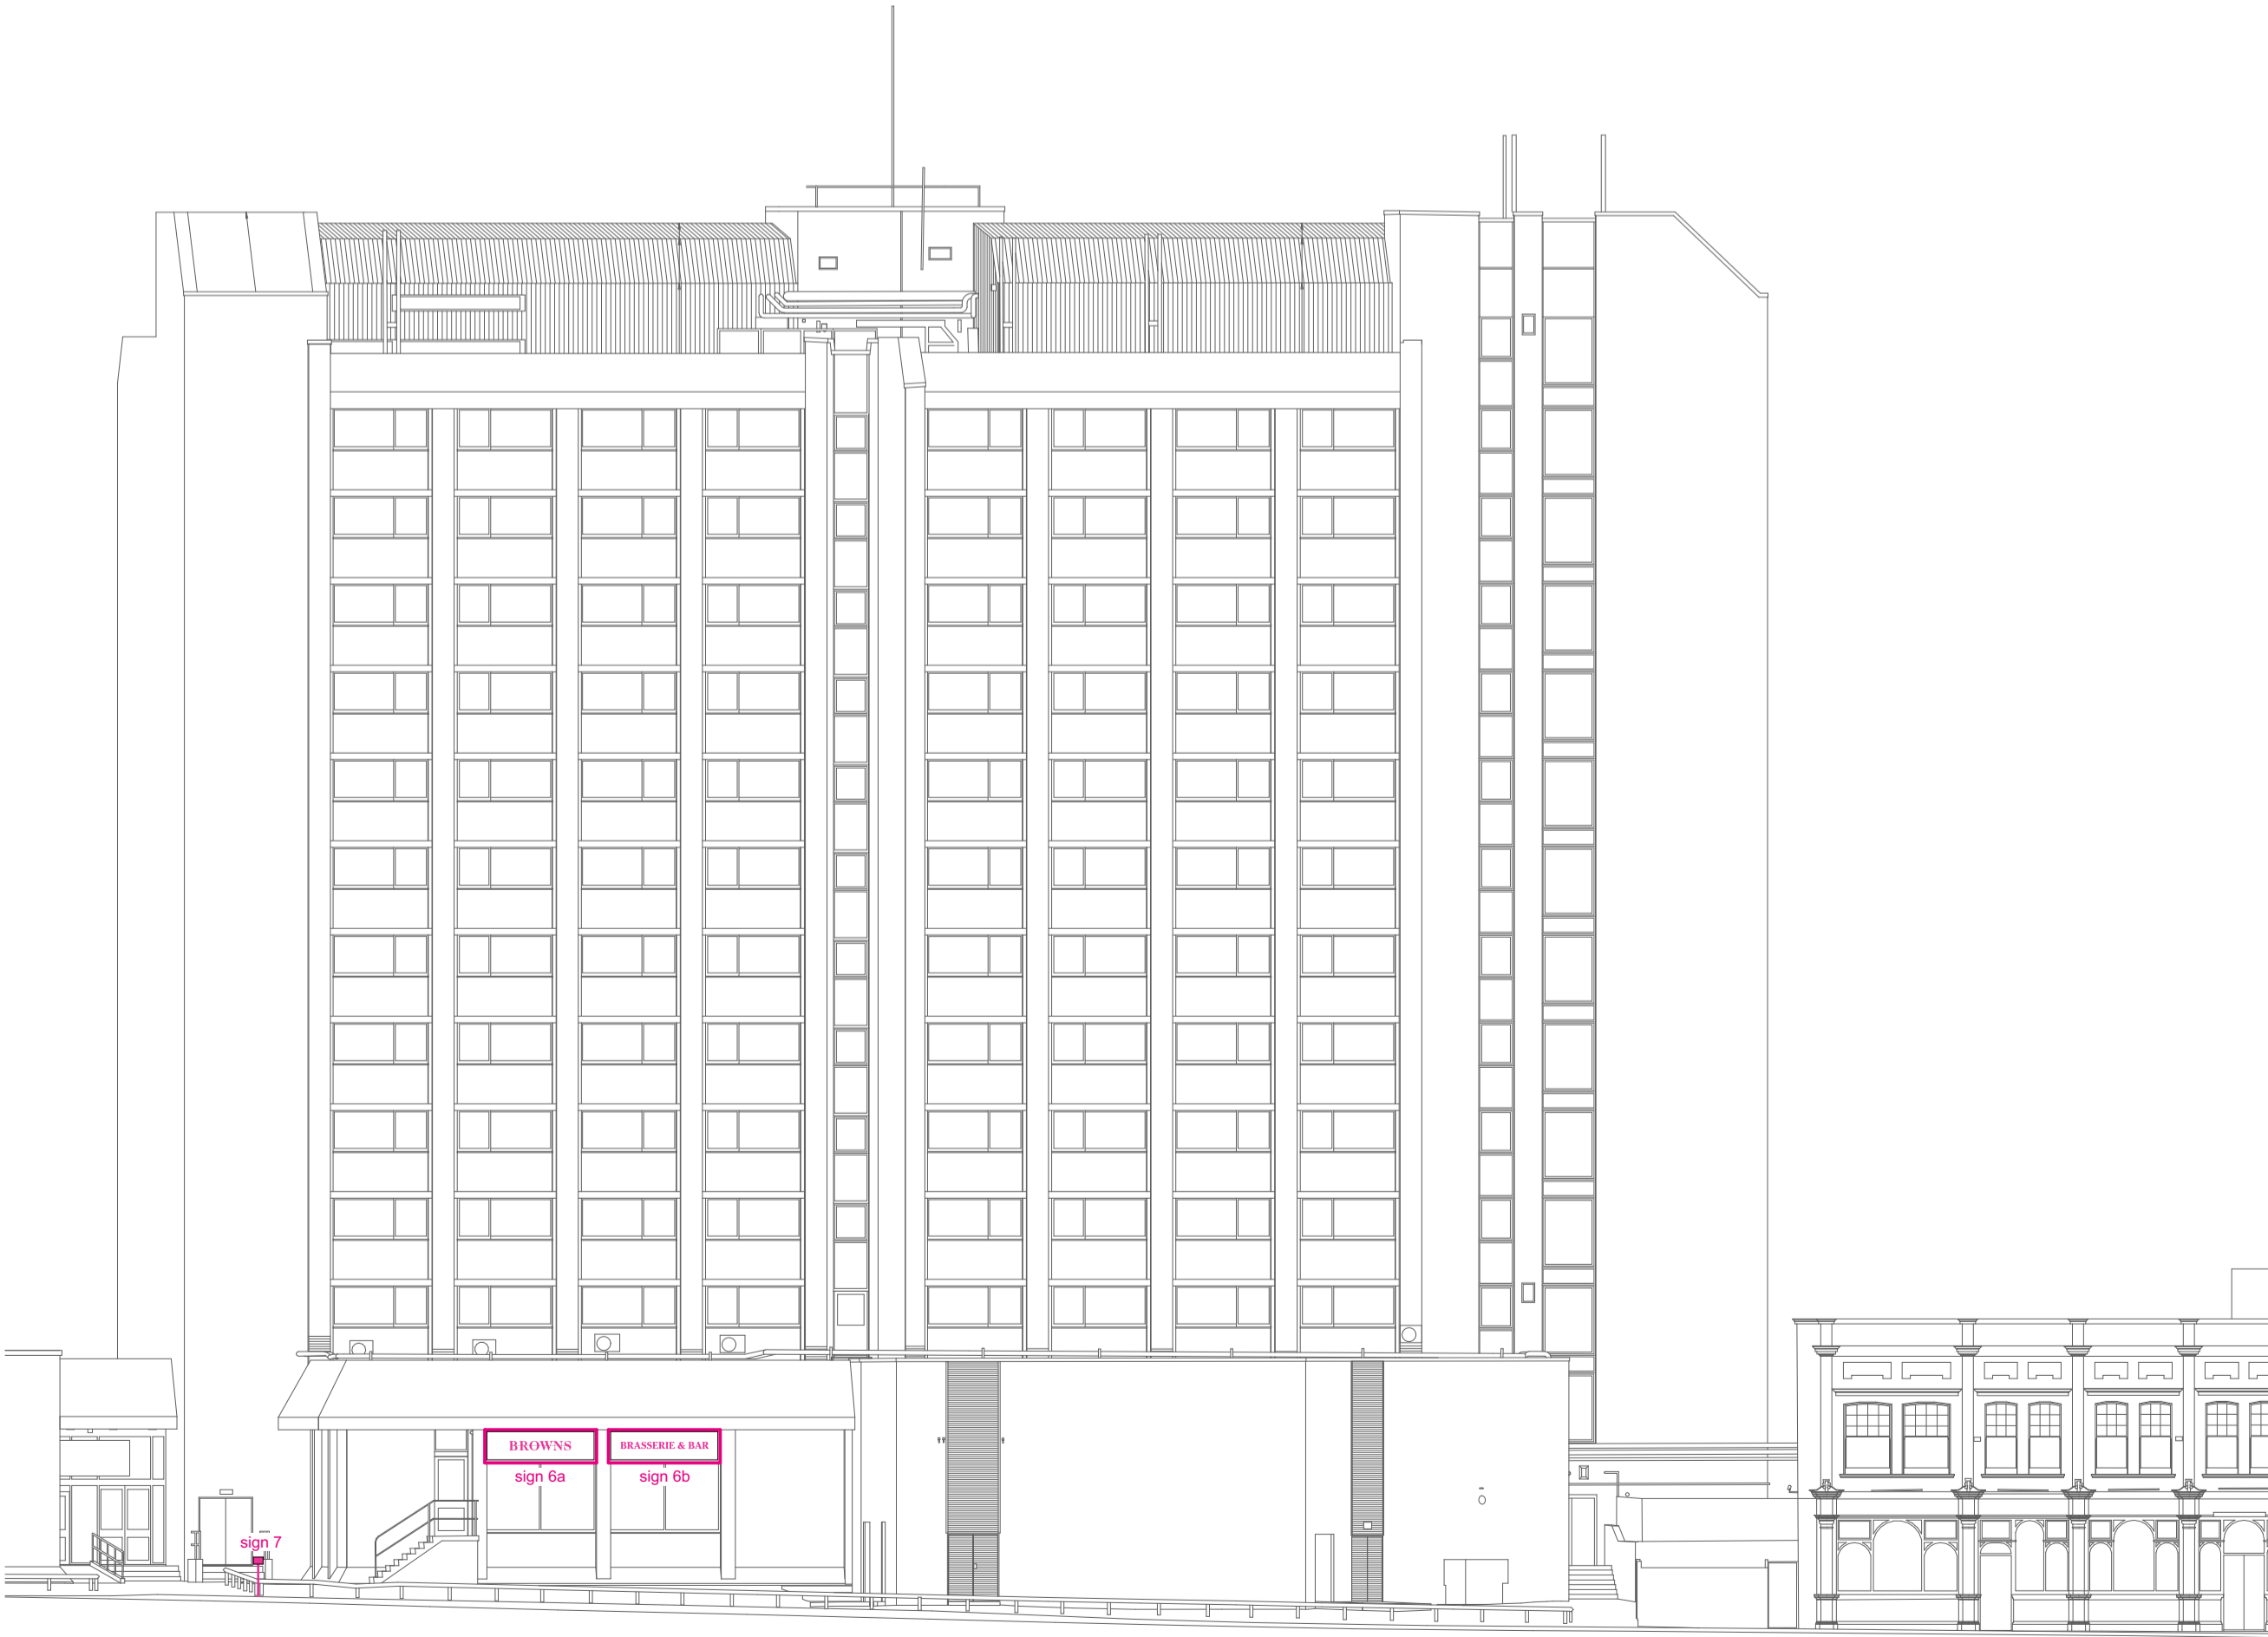

EXISTING ELEVATION C-C

1:200



P03	UPDATED IN LINE WITH CLIENT COMMENTS	29/04/22	MC	ME
P02	UPDATED IN LINE WITH CLIENT COMMENTS	13/04/22	MC	ME
P01	PRELIMINARY ISSUE FOR COMMENT	25/03/22	MC	ME
Rev	Description	Date	By	Chk

Revisions	Suitability
Project	S2 INFORMATION

Marriott Cardiff Restaurant

Client

Project Eagle

Title

PROPOSED ELEVATIONS - SIGNAGE

Drawing No.	Revision
MCR-HLM-00-ZZ-DR-A-40602	P03

Scale @ A1	Drawn
1:200	MC
Date	Checked
24/03/2022	HLM



© HLMArchitects
2nd Floor
Ailsa Court
121 West Regent Street
Glasgow G2 2SD

www.hlmarchitects.com
T. +44 (0) 141 226 8320
F. +44 (0) 141 226 8350
glasgow@hlmarchitects.com