


CAERPHILLY COUNTY  
BOROUGH COUNCIL  
28 JUN 1998  
DIVISION

Plan  
Showing proposed  
Woodland  
&  
Hedgerow  
Planting

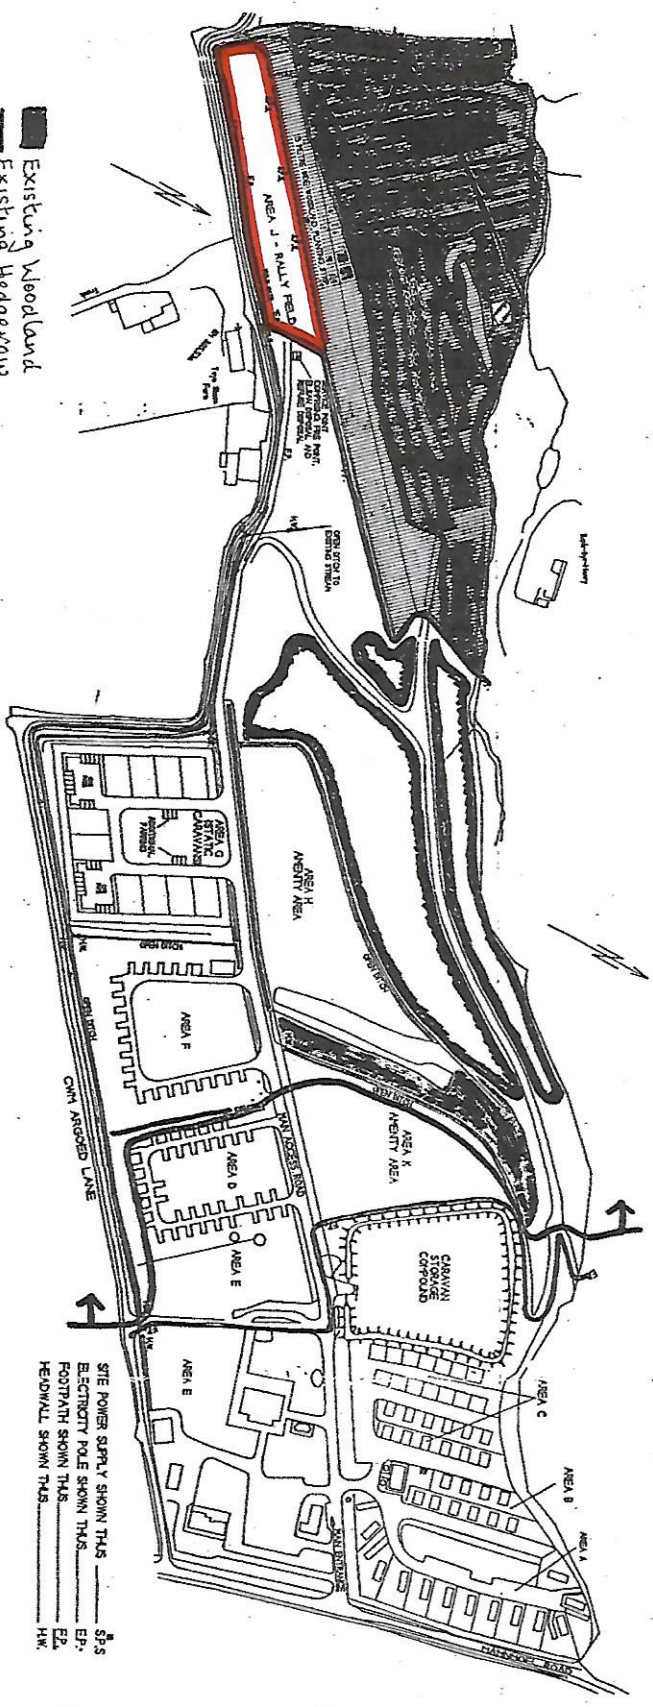

SITE POWER SUPPLY SHOWN THIS  
ELECTRICITY POLE SHOWN THIS  
FOOTPATH SHOWN THIS  
HEADWALL SHOWN THIS

PEN-Y-FAN CARAVAN & LEISURE PARK  
MANNING ROAD OAKDALE GLENT  
PLAN SHOWING PROPOSED SITE LAYOUT  
MARCH 1998 SCALE 1:2500 DWG. NO.36 L

- █ Existing Woodland
- ▬ Existing Hedgerow
- ▬ Footpath
- ▬ Proposed New Planting
- ▬ Woodland Grant Scheme
- ▬ Proposed Perimeter Hedging
- ~ site boundary
- ~ internal field boundaries
- Areas of Proposed New Woodland Planting - Woodland Grant Scheme
- Proposed Quarry Conversion to Picnic Site - Woodland Grant Scheme

Landscaping  
Trees & Hedgerows  
to the west of  
Internal planting of areas  
F G & H not specified here.

P/98/0763