


EXISTING SIDE VIEW SECTION

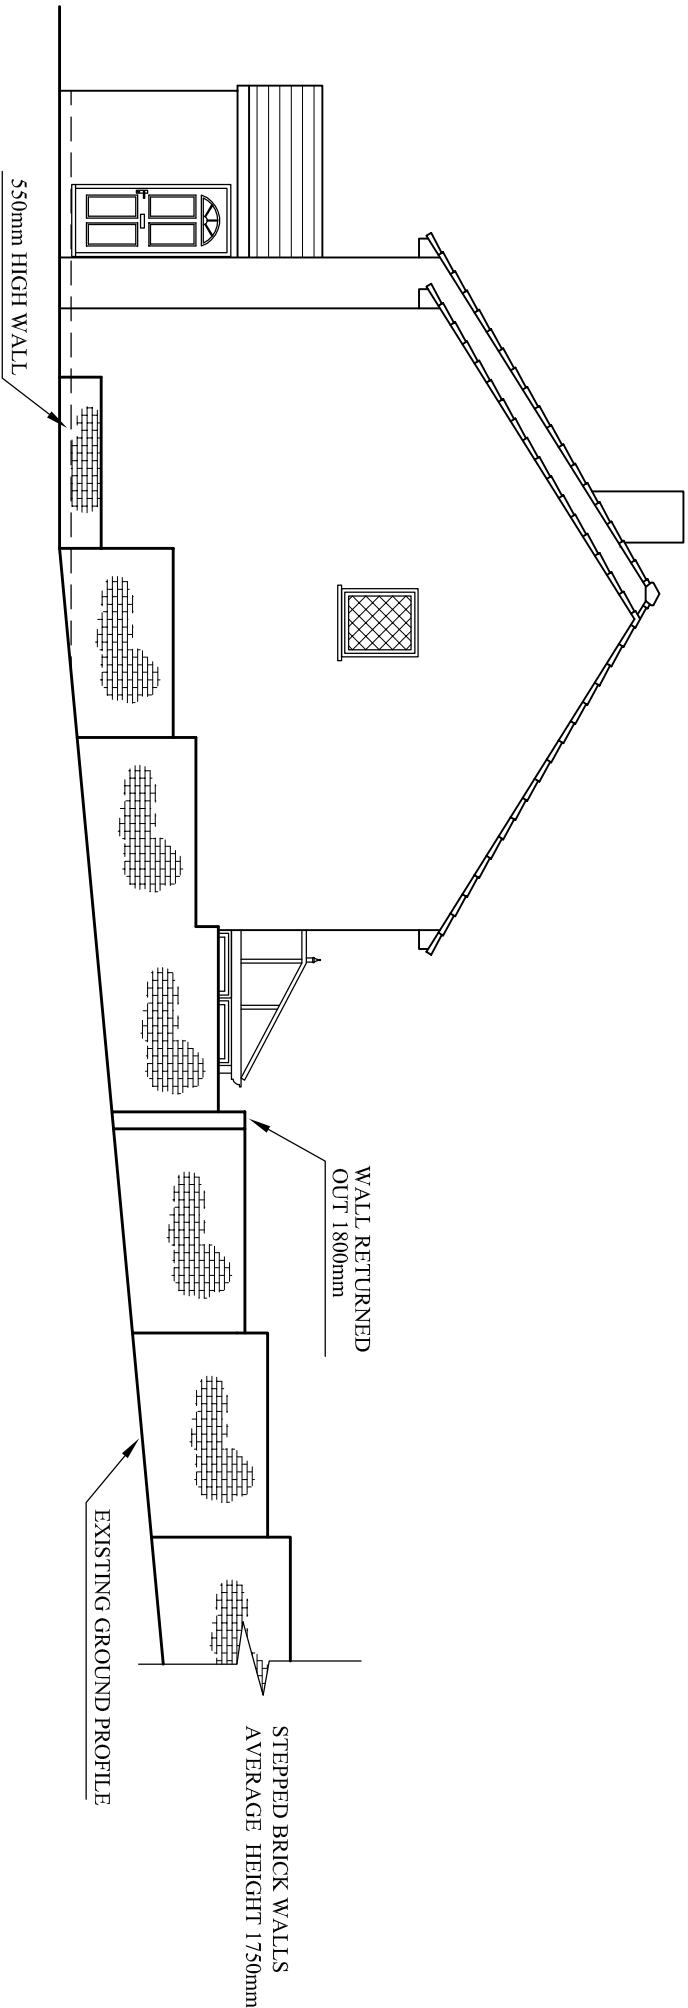

PROPOSED SIDE VIEW SECTION

PLEASE READ IN CONJUNCTION
WITH BLOCK PLAN SHEET 5

Title:- Existing & Proposed Sections		
Drawing No:- 4 of 5	Scale:- 1:100 @A3	
Date:- May 2022	RESUBMISSION	