


Emergency Exit

Waste Segregation
/ Recycling

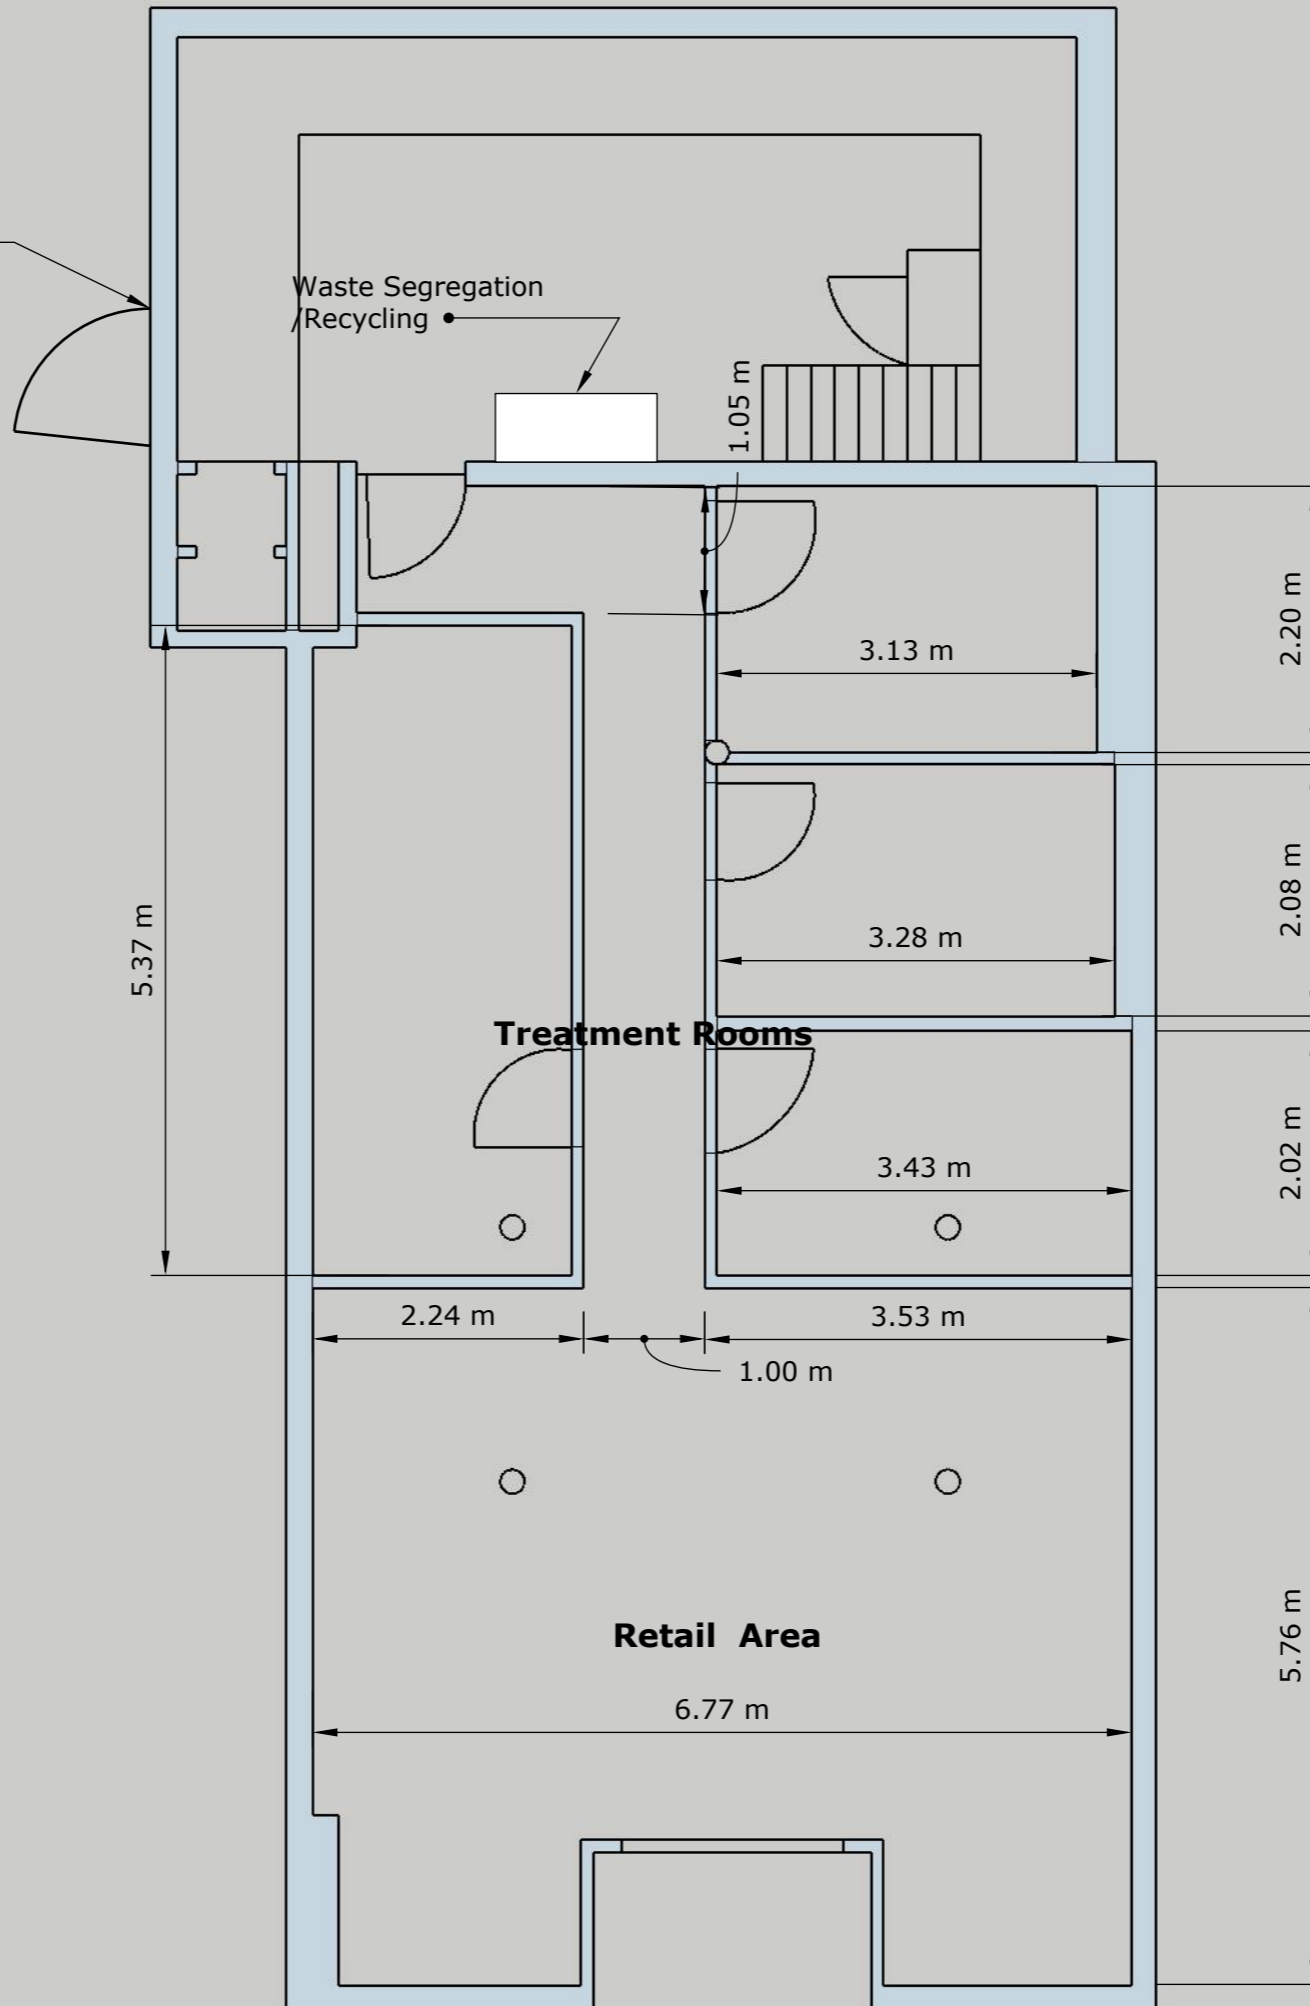

**Lyle Buildings Kilmacolm
Proposed Layout**

False Ceiling Height 3200mm
Original ceiling Height 4100mm