


Proposed Entrance Brick Piers  
Scale 1:20

Woodbine Cottage

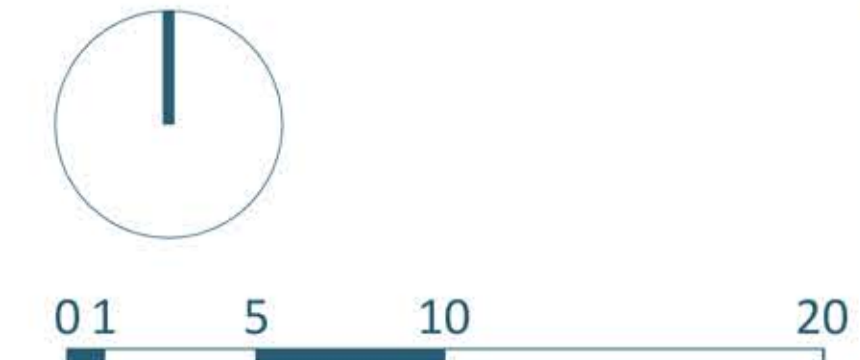

Legend	
	1.8m High Timber Fence
	1.5m High Timber Fence
	1.1m High Post/Rail Fence
	Bin Storage
	Cycle Storage 4ft x 6ft Shed/Garages
	Bin Collection Point
	Brick Piers

**Disclaimer**  
 © This drawing is the copyright of Lawrence & Finley Architects Ltd. and may not be reproduced or used except by written permission.  
 Figured dimensions to have precedence over scaling.  
 Please read this drawing in conjunction with the specification.  
 Check all site dimensions prior to any construction.  
 Refer any discrepancies found to the Architects.

Revisions

**Contact + Location**  
 T 07974 834305  
 E kristian@lfarchitects.co.uk  
 Lawrence & Finley Architects Ltd.  
 27 Templar Road,  
 Ashby-De-La-Zouch,  
 Leicestershire, LE65 2AD

Details	
Client	Cadeby Homes
Job Title	Land Off Pasture Lane, Gaddesby
Job Type	New Residential Development
Drawing Title	Proposed Compliance Plan
Job Number	208
Drawing Number	11
Scale	1:200 A1
Status	PLANNING

