



Do not scale from these drawings. All site dimensions to be checked by the contractor prior to commencement of works. Any errors to be reported as soon as possible. Drawings for obtaining Local Planning Consent or Building Regulations approvals only and do not constitute full working drawings. Any construction work carried out prior to receiving all necessary approvals is entirely at the householders risk.

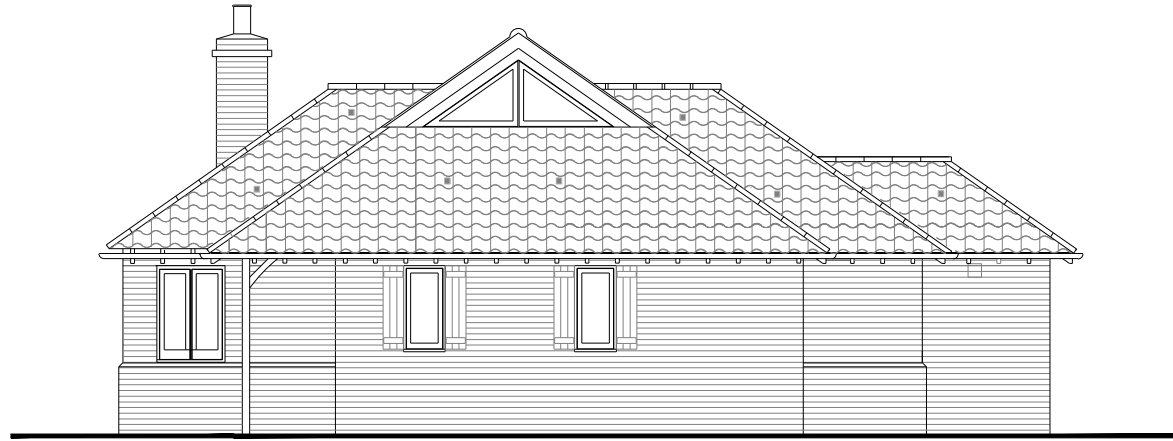

EXISTING NE ELEVATION



EXISTING NW ELEVATION

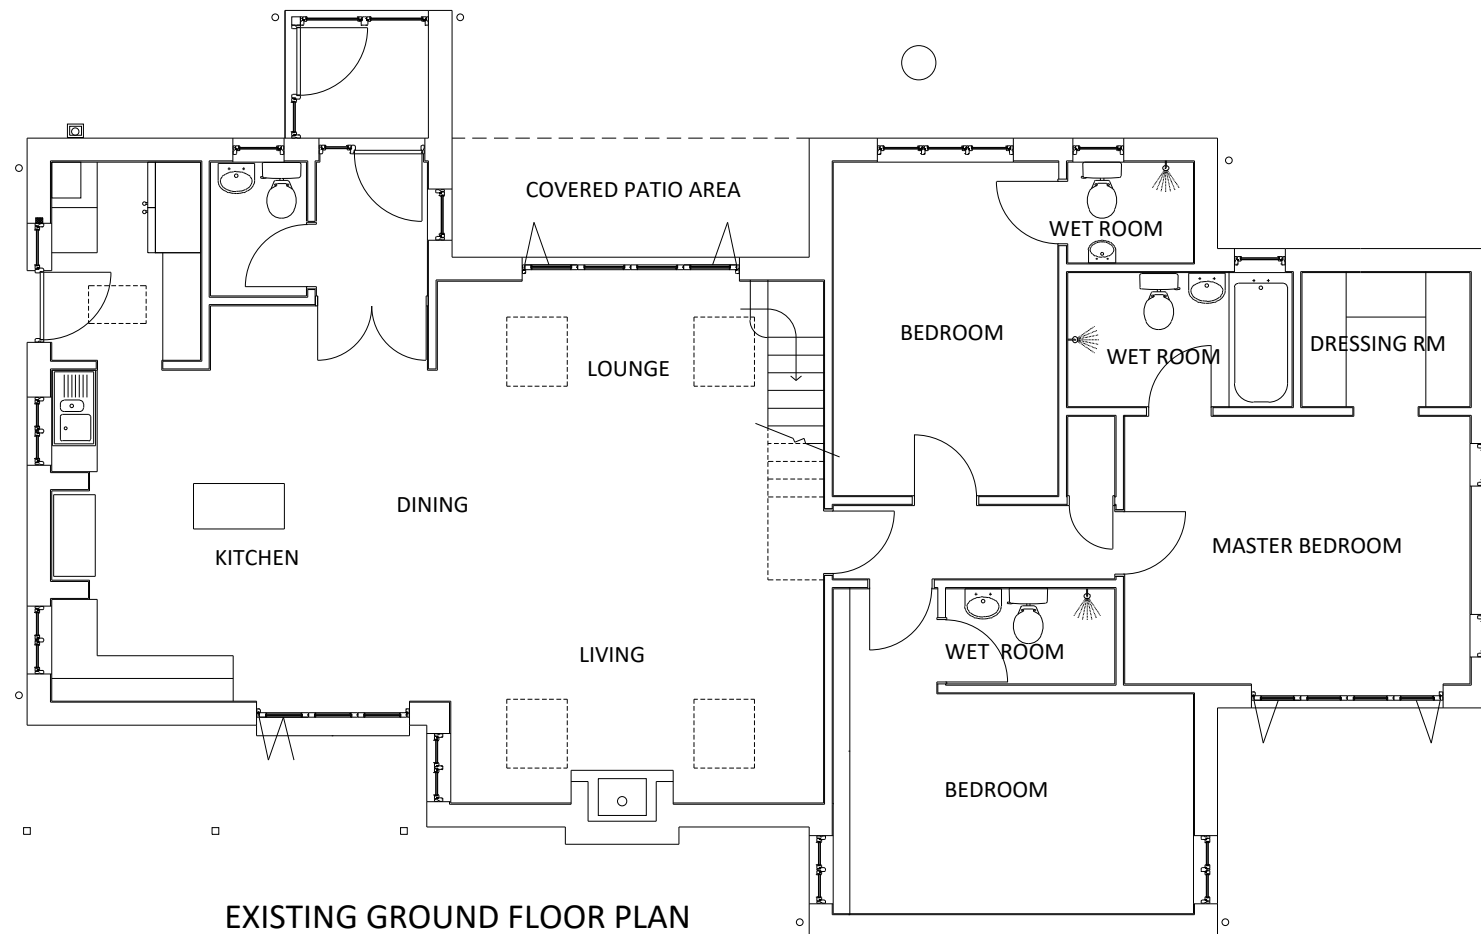

EXISTING GROUND FLOOR PLAN

*Phil Dadds Design*


ARCHITECTURE AND INTERIOR DESIGN

email phil@dadds.co.uk

TEL 01843 853839, 07884 002440

The Old Stable Block, King George VI Memorial Park  
Montefiore Avenue, Ramsgate, Kent, CT11 8BD

**A3 Format**

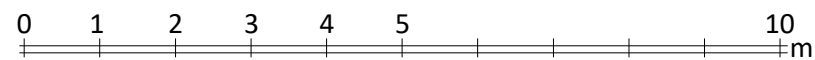

**Existing Elevations/Plans 1.100**

**PLANNING/DESIGN ISSUE**

**PROPOSED CONSERVATORY  
6 PERCY AVENUE, BROADSTAIRS CT10 3LB**

Dwg 6PA- P02

May 2022