



Do not scale from these drawings. All site dimensions to be checked by the contractor prior to commencement of works. Any errors to be reported as soon as possible. Drawings for obtaining Local Planning Consent or Building Regulations approvals only and do not constitute full working drawings. Any construction work carried out prior to receiving all necessary approvals is entirely at the householders risk.

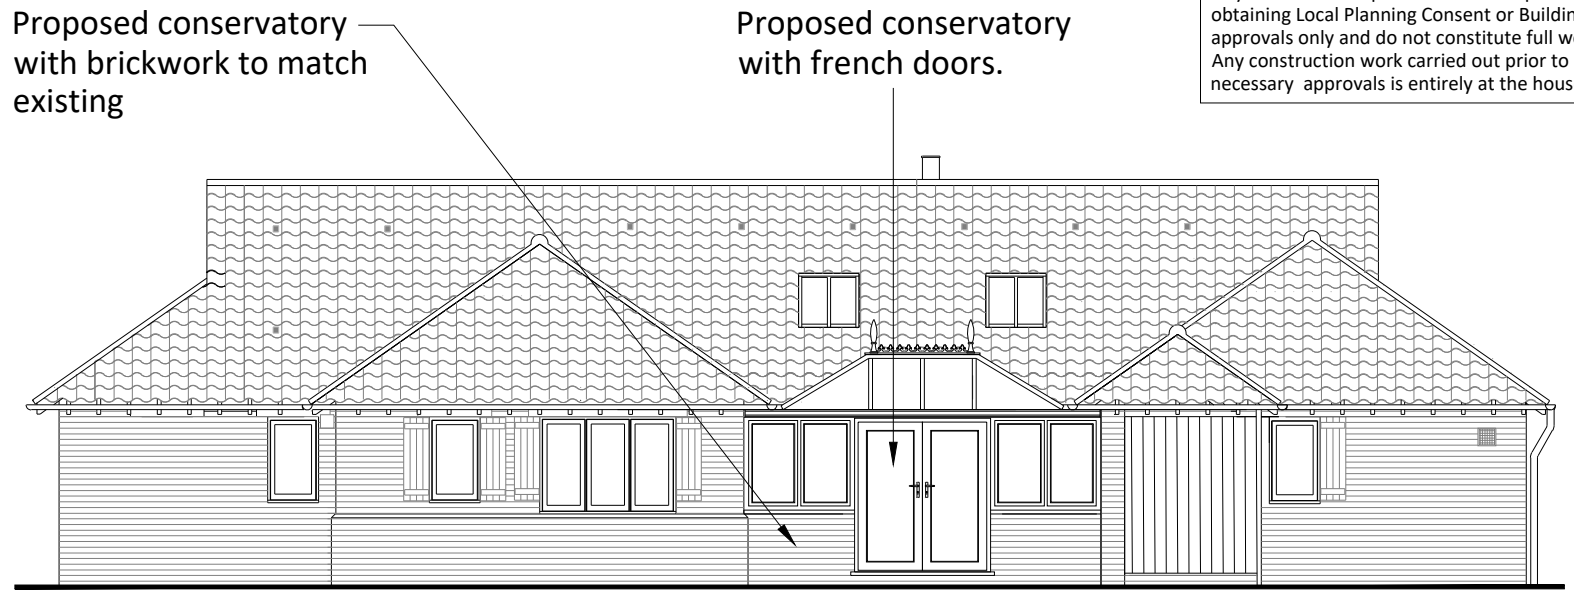

PROPOSED NE ELEVATION



PROPOSED NW ELEVATION

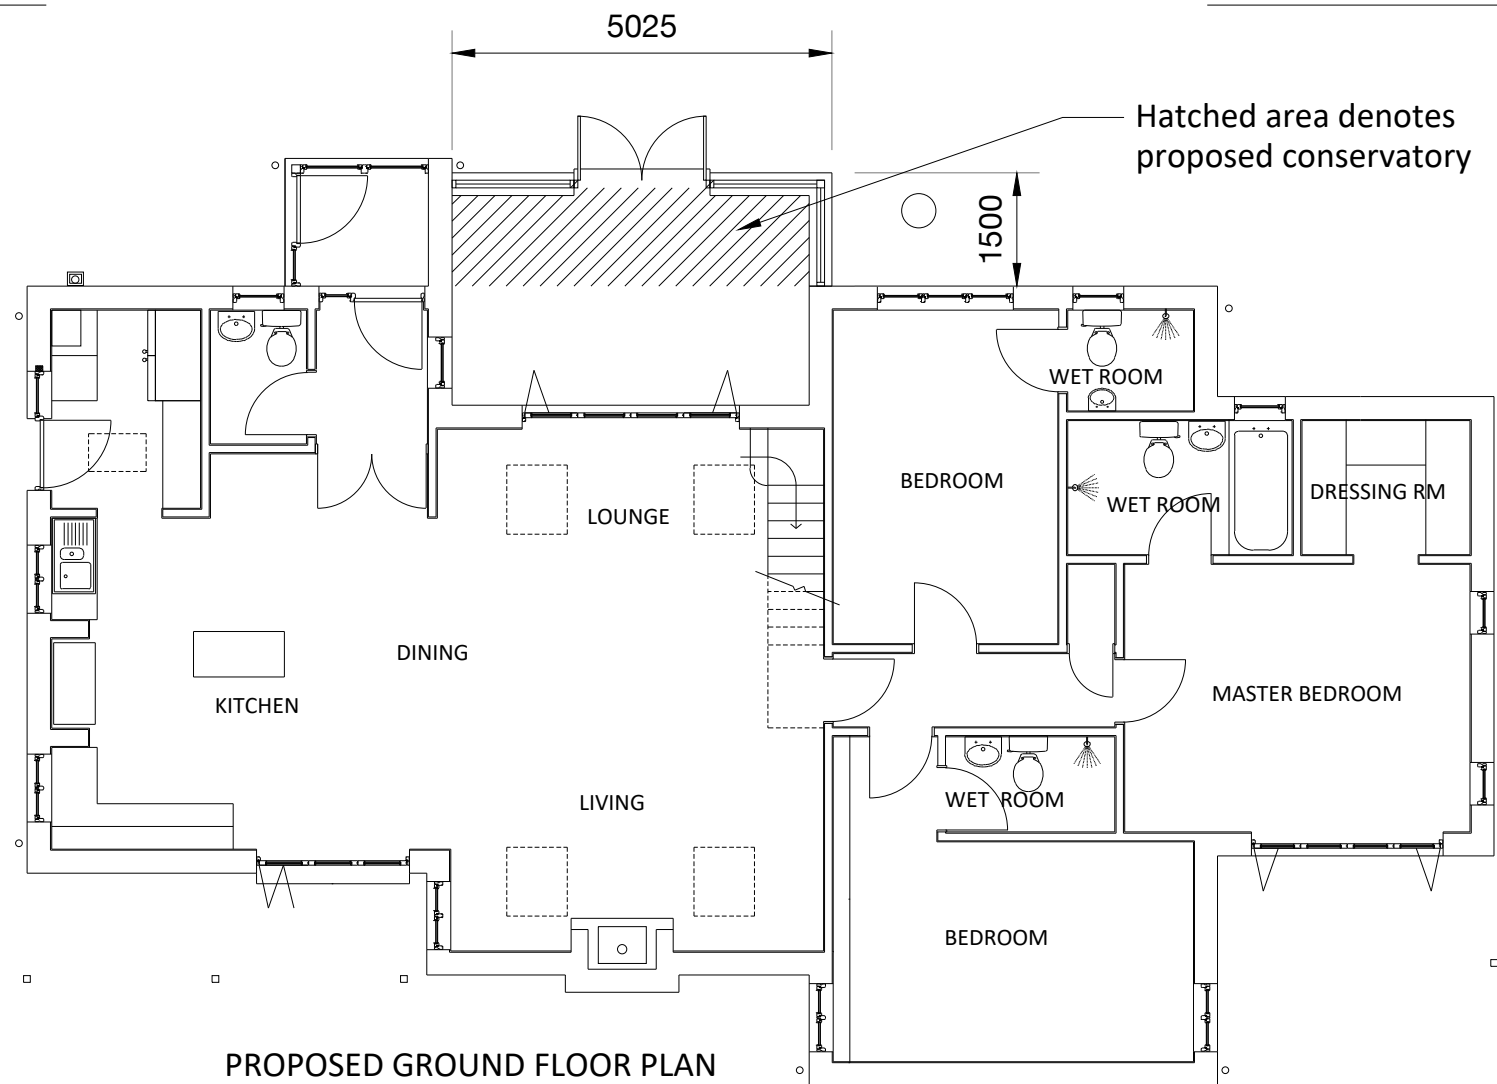

PROPOSED GROUND FLOOR PLAN

Phil Dadds Design


ARCHITECTURE AND INTERIOR DESIGN

email phil@dadds.co.uk

TEL 01843 853839, 07884 002440

The Old Stable Block, King George VI Memorial Park
Montefiore Avenue, Ramsgate, Kent, CT11 8BD

A3 Format

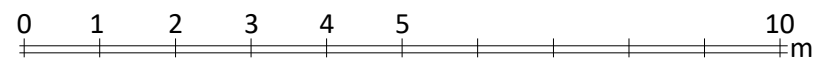

Proposed Elevations/Plans 1.100

PLANNING/DESIGN ISSUE

PROPOSED CONSERVATORY
6 PERCY AVENUE, BROADSTAIRS CT10 3LB

Dwg 6PA- P03 May 2022