



EXISTING ELEVATIONS
113 NORTHDOWN PARK ROAD
FRONT VIEW

SCALE 1:100
1cm = 1metre

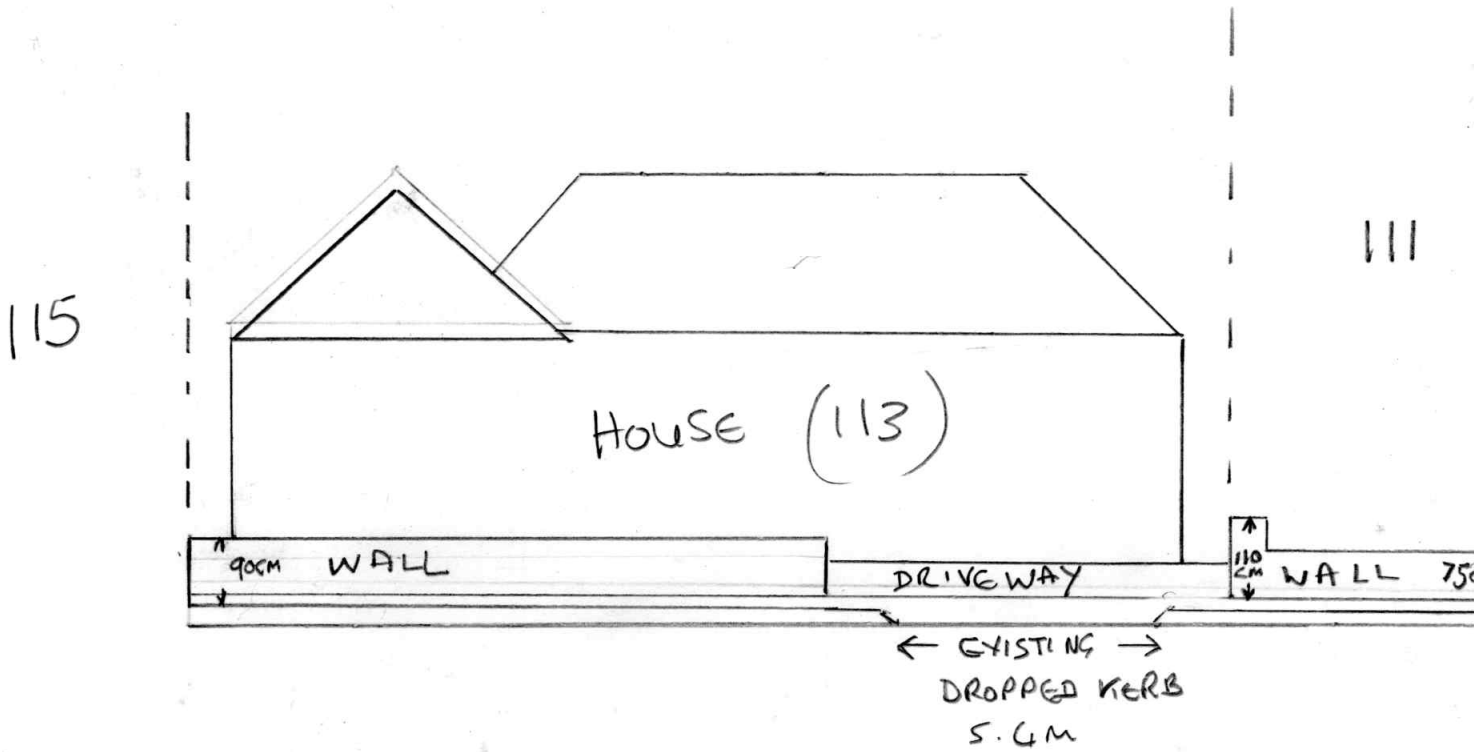

SIDE VIEW

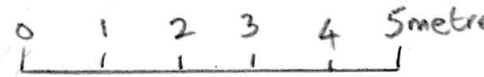