Do not scale from this drawing except for planning purposes only. All measurements to be checked on site prior to the commencement of works.

This drawing and any design therein is the intellectual property of R Elliott Associates Ltd and must not be reproduced, sold, transferred or used for any other purpose without the express written consent of R Elliott Associates Ltd. © R Elliott Associates Ltd 2021



CONSULTING STRUCTURAL & CIVIL ENGINEERS

R Elliott Associates Ltd, Dennett House, Brighton Road, Sway, Lymington, Hampshire, SO41 6EB


01590 683176 info@rea-ltd.co.uk www.rea-ltd.co.uk

Builders Yard The Retreat Totton Southampton

1no New Bungalow

Location Plan

Date	Drawn By
Dec 2021	SH
Scale	Sheet Size
1:100	A4
Drawing Number	Rev
7777 PI 01	

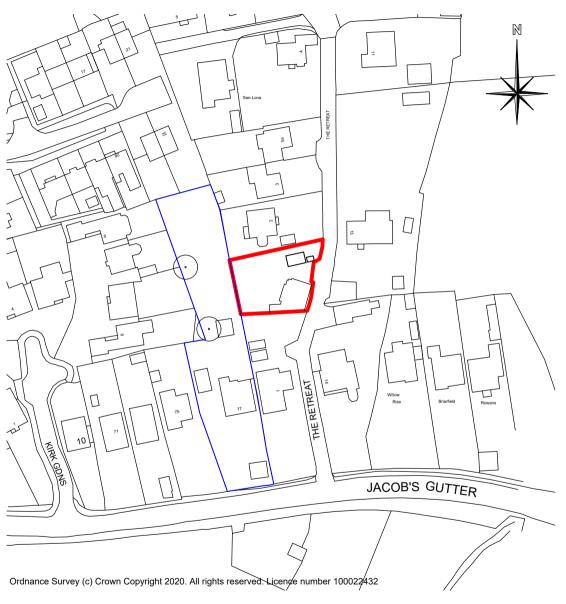

Location Plan

0 12.5m 25m

Scale: 1:1250