
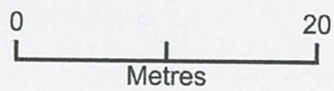


# 33 Addison Square

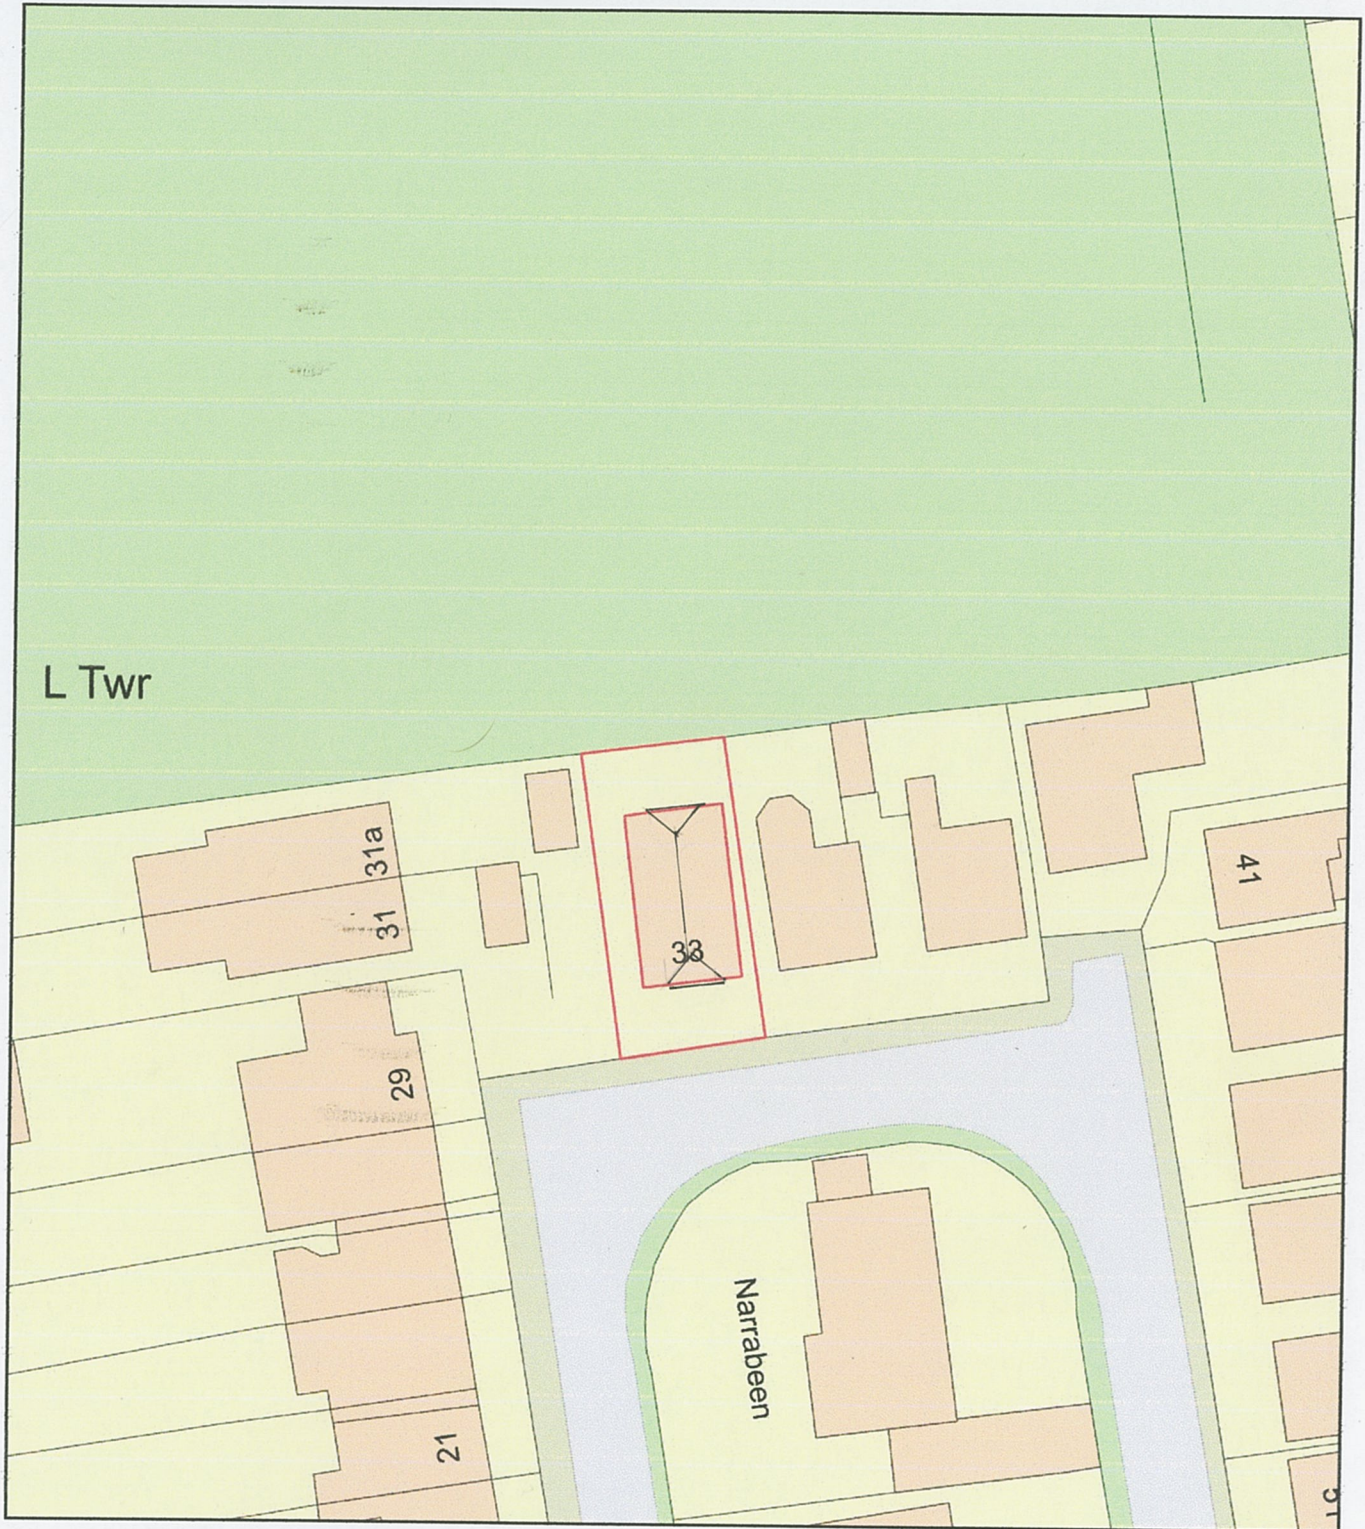

Plan Produced for: Mr Bennett

Date Produced: 25 Apr 2022

Plan Reference Number: TQRQM22115101314829

Scale: 1:500 @ A4