




FRONT

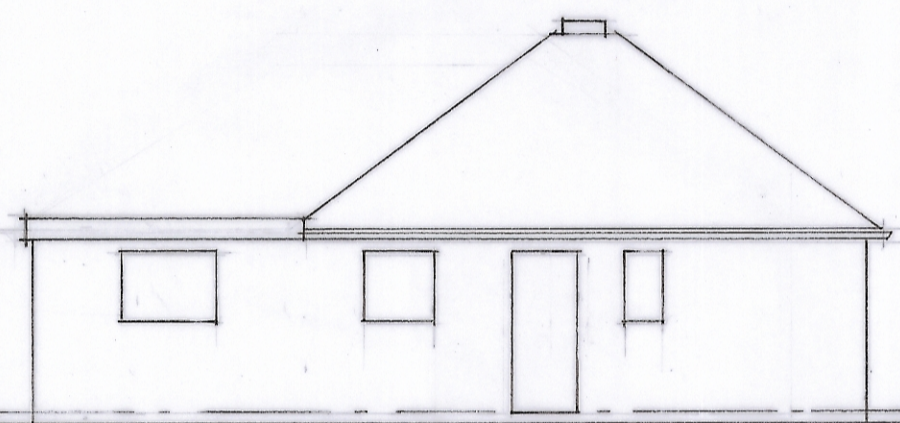


SIDE

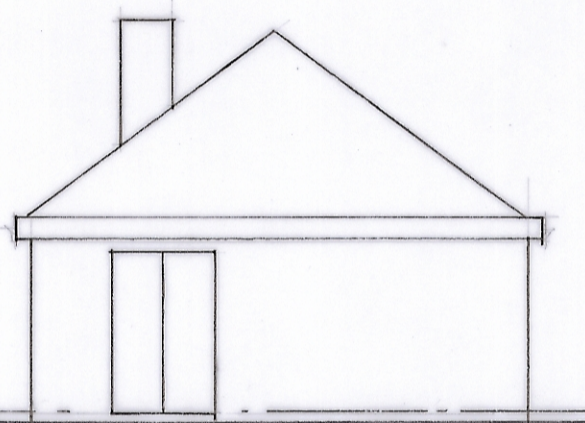


REAR

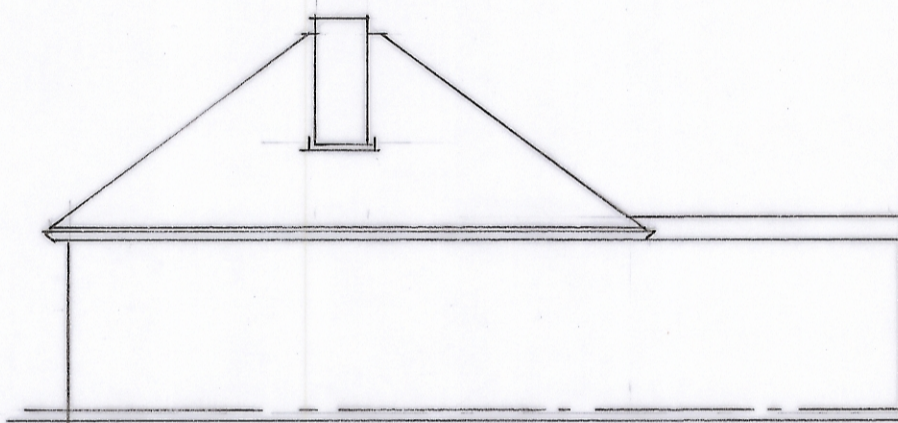


SIDE

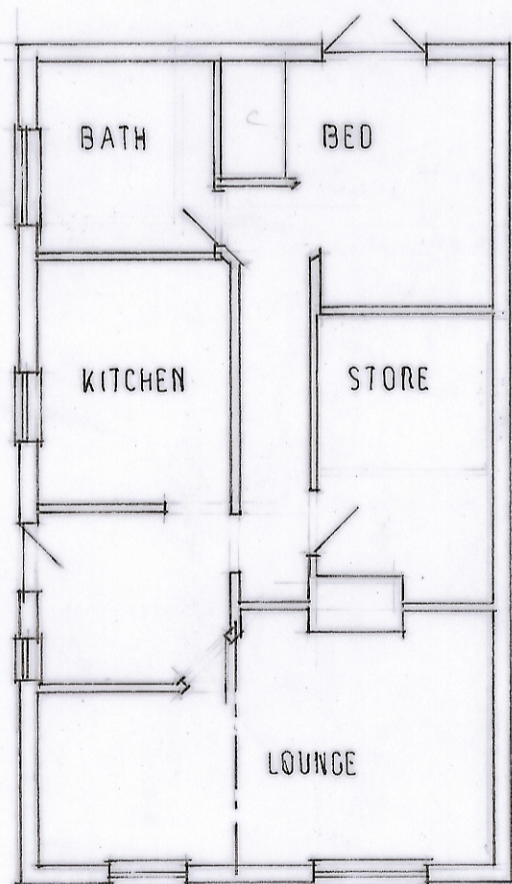

GROUND FLOOR

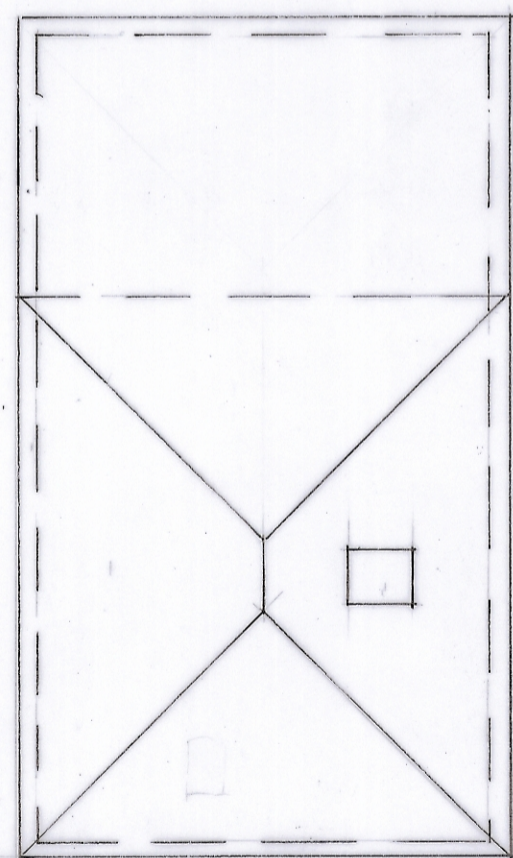

ROOF

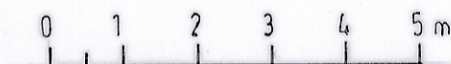

**MR D BENNETT**  
**33 ADDISON SQUARE RINGWOOD**  
**PLANS AND ELEVATIONS AS EXISTING**  
 All dimensions to be checked on site  
 C Griffin MCIQB 6 Howard Road Bournemouth BH8 9DX Tel 01202513903  
 Email [c.griffin2@ntlworld.com](mailto:c.griffin2@ntlworld.com)  
 Scale 1:100 Date March 22 Drawing NO 6376-1