




### Location Plan 1:1250

Site as existing outlined in red.

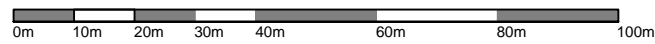

### Site Layout 1:500

Site as proposed with Extension shown hatched.

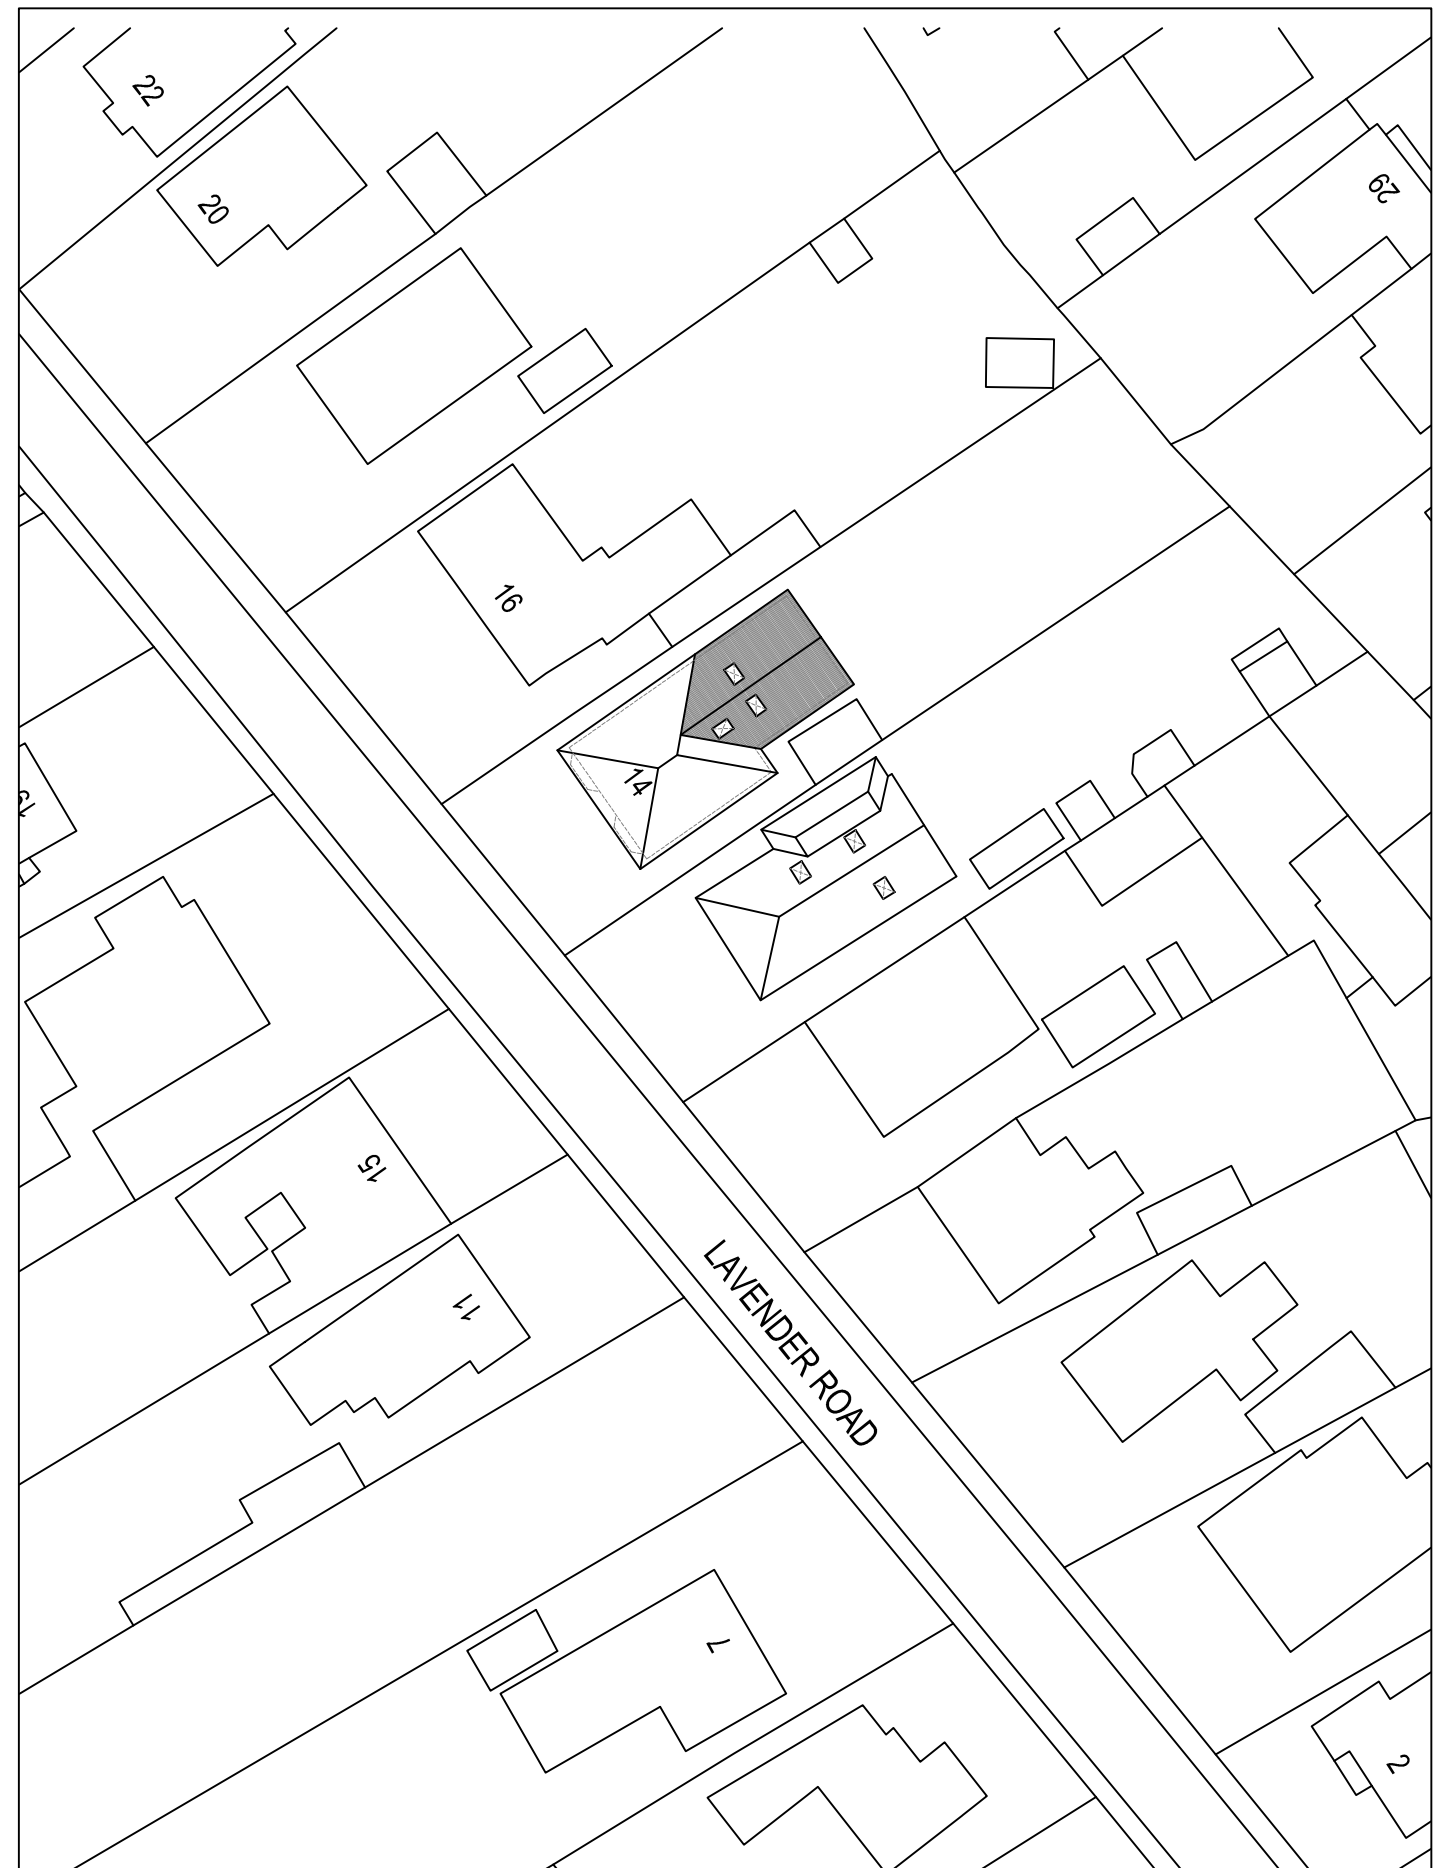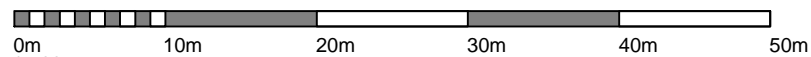

Crown Copyright 2008. All rights reserved. Licence number 100020449  
Do not scale from this drawing.  
All dimensions to be checked on site.

Drawing Revision Details:

Project:	Rear Extension	Drawing Title:	Location Plan
Client:	Mr and Mrs Woolgar	Drawing No:	LP.01
Address:	14 Lavender Road Hordle Lymington. SO41 0GF.	Scale:	As stated @ A3
		Revision:	-
		Date:	April 2022



**MORGAN BUILDING DESIGN**  
ARCHITECTURAL DRAWING & PLANNING SOLUTIONS  
M: 07798 918538 T:01590 381131  
hannah@morganbuildingdesign.co.uk