


1. PROPOSED BLOCK PLAN  
SCALE 1:100

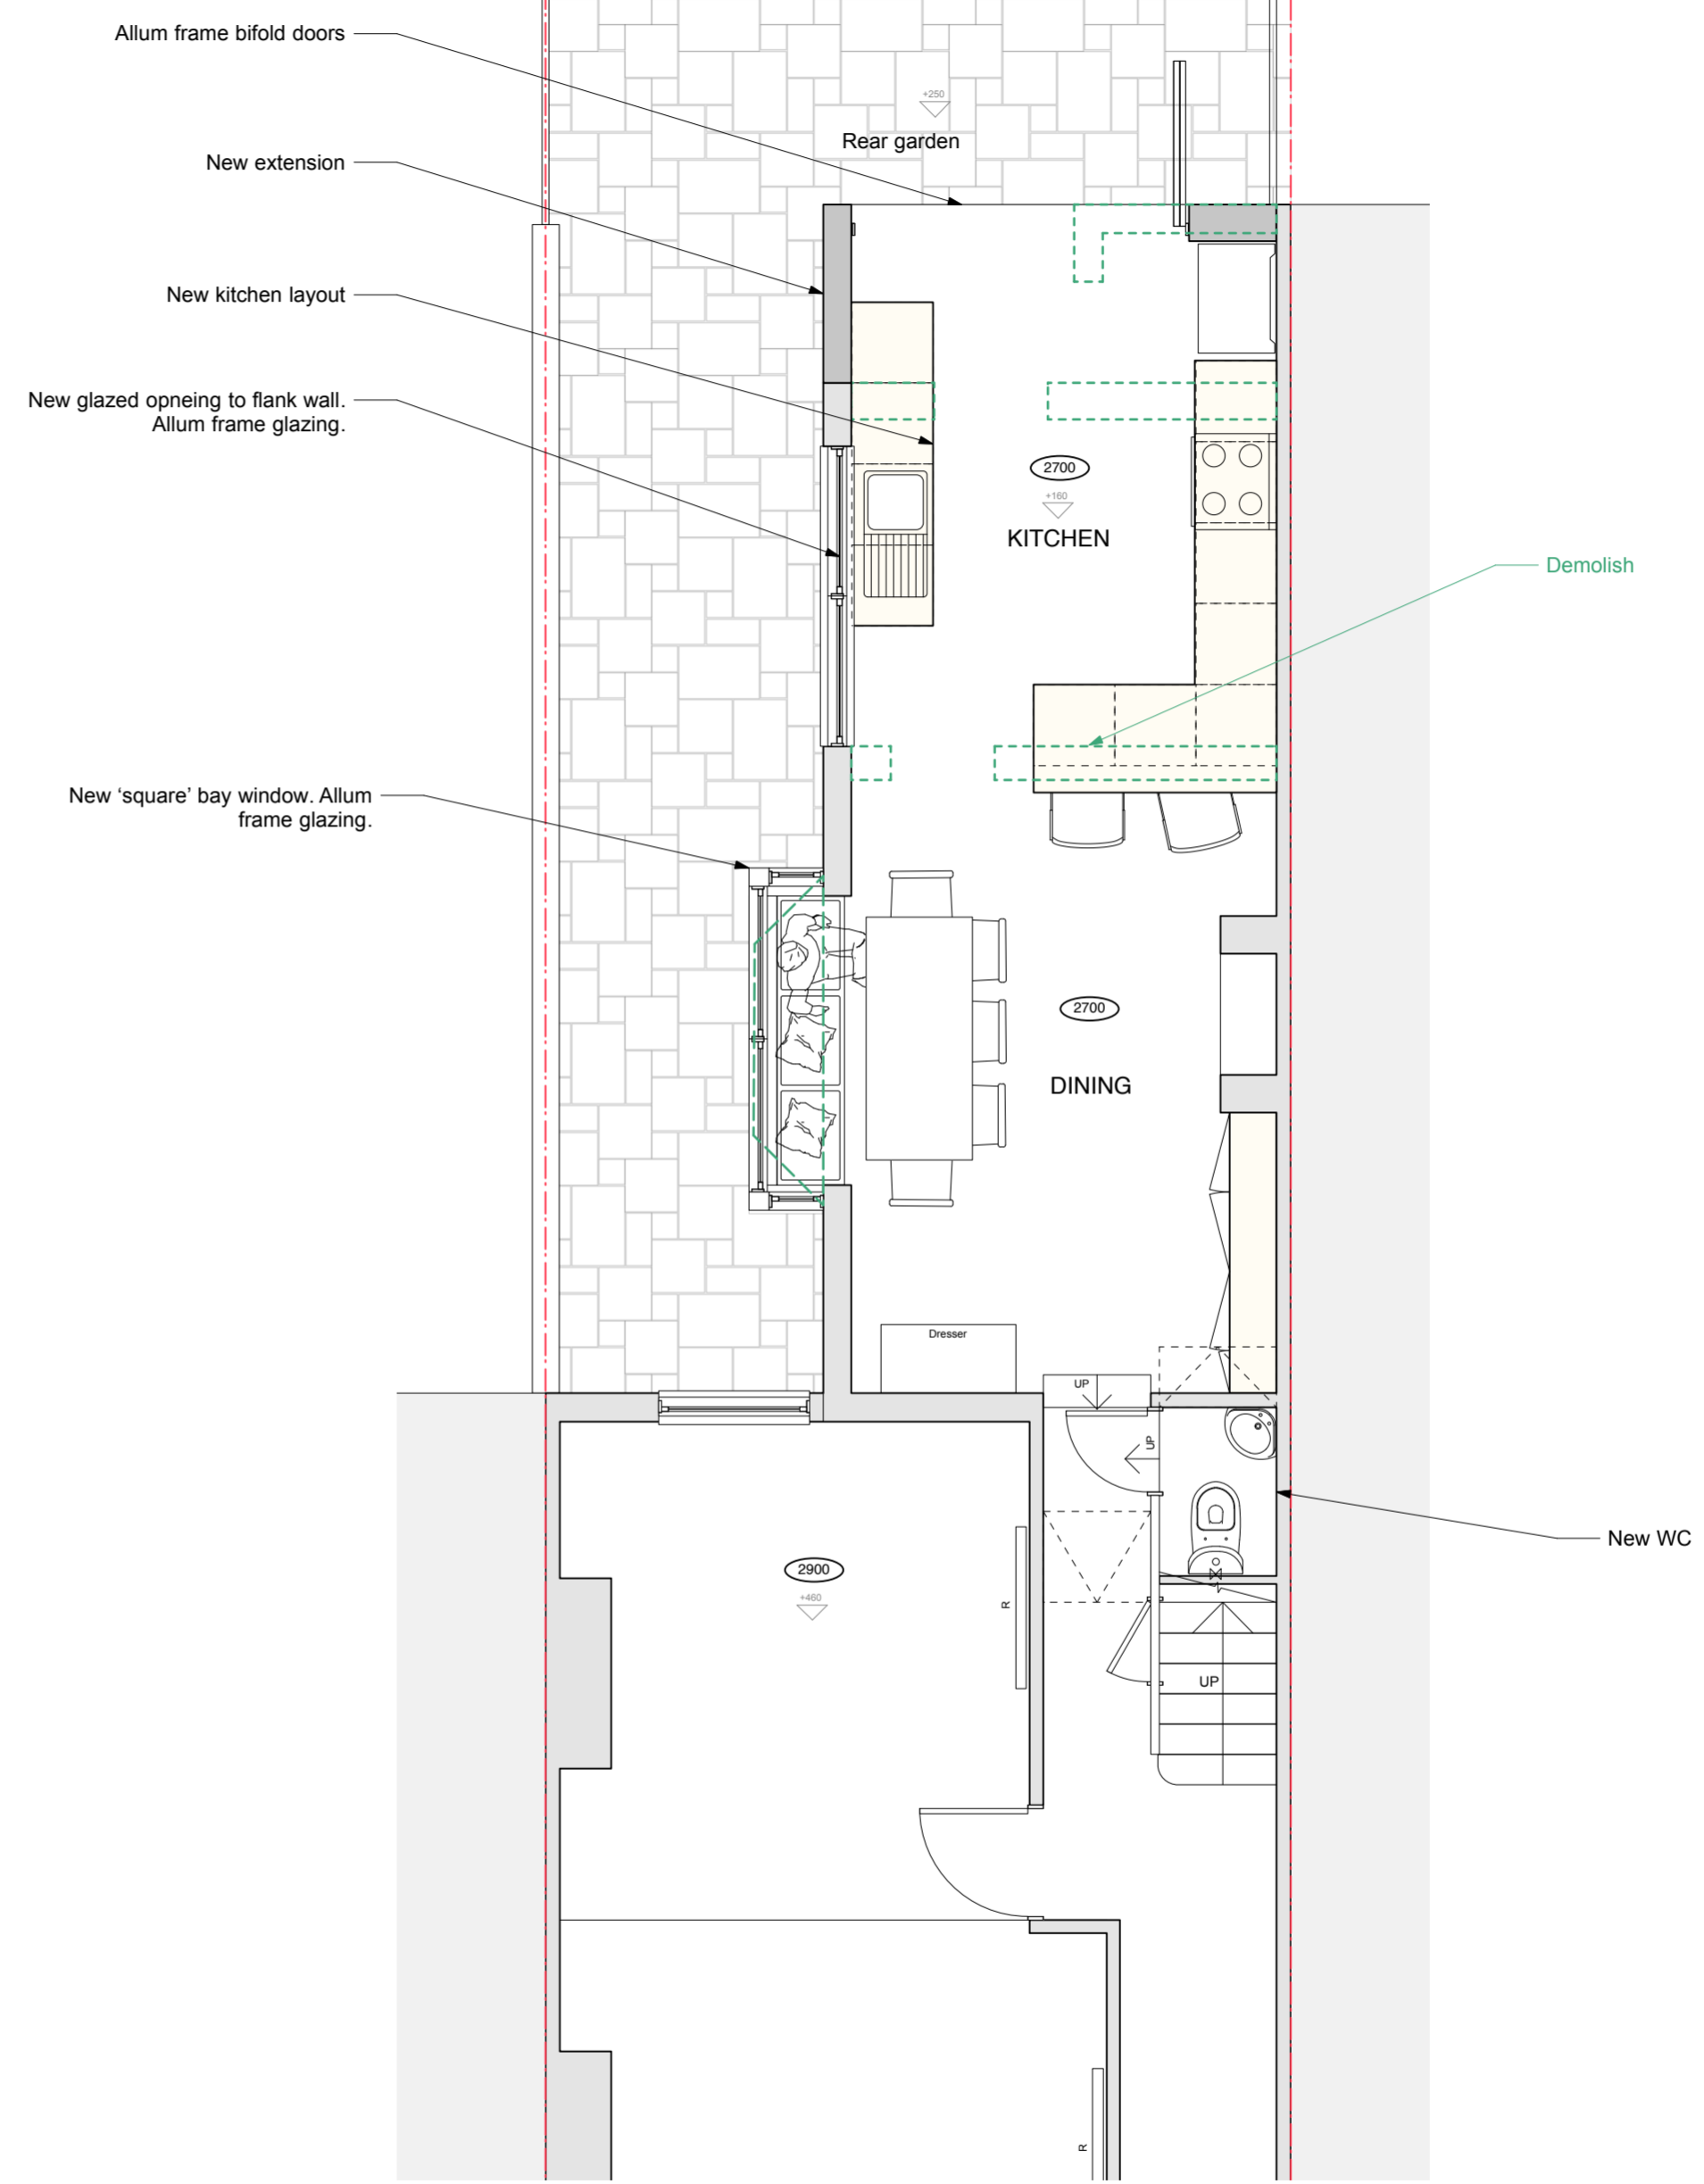

1. PROPOSED GRND FLOOR  
(PART PLAN). SCALE 1:50

NOTES:

amendments			
revision	date	detail	by



client	Laurent Quenelle
project	295 IVYDALE RD
drawing title	PROPOSED GRND FLOOR
scale	1:50& 100 @A2
date	7.4.22
drawn by	MB
drawing no.	LQ/03

This drawing remains the property of FIXATED LTD and should not be reproduced in part or whole without written permission. This drawing should not be scaled. The contractor is to verify all dimensions and conditions on site. If in doubt ask. Drawing Copyright: retained by FIXATED LTD. All dims in mm unless otherwise stated.

FIXATED LTD  
3 COSTA STREET  
LONDON SE15 4PE  
T:0776283120  
mikail@fixateddesign.co.uk

**FIXATEDDESIGN**