



1. PROPOSED 1ST

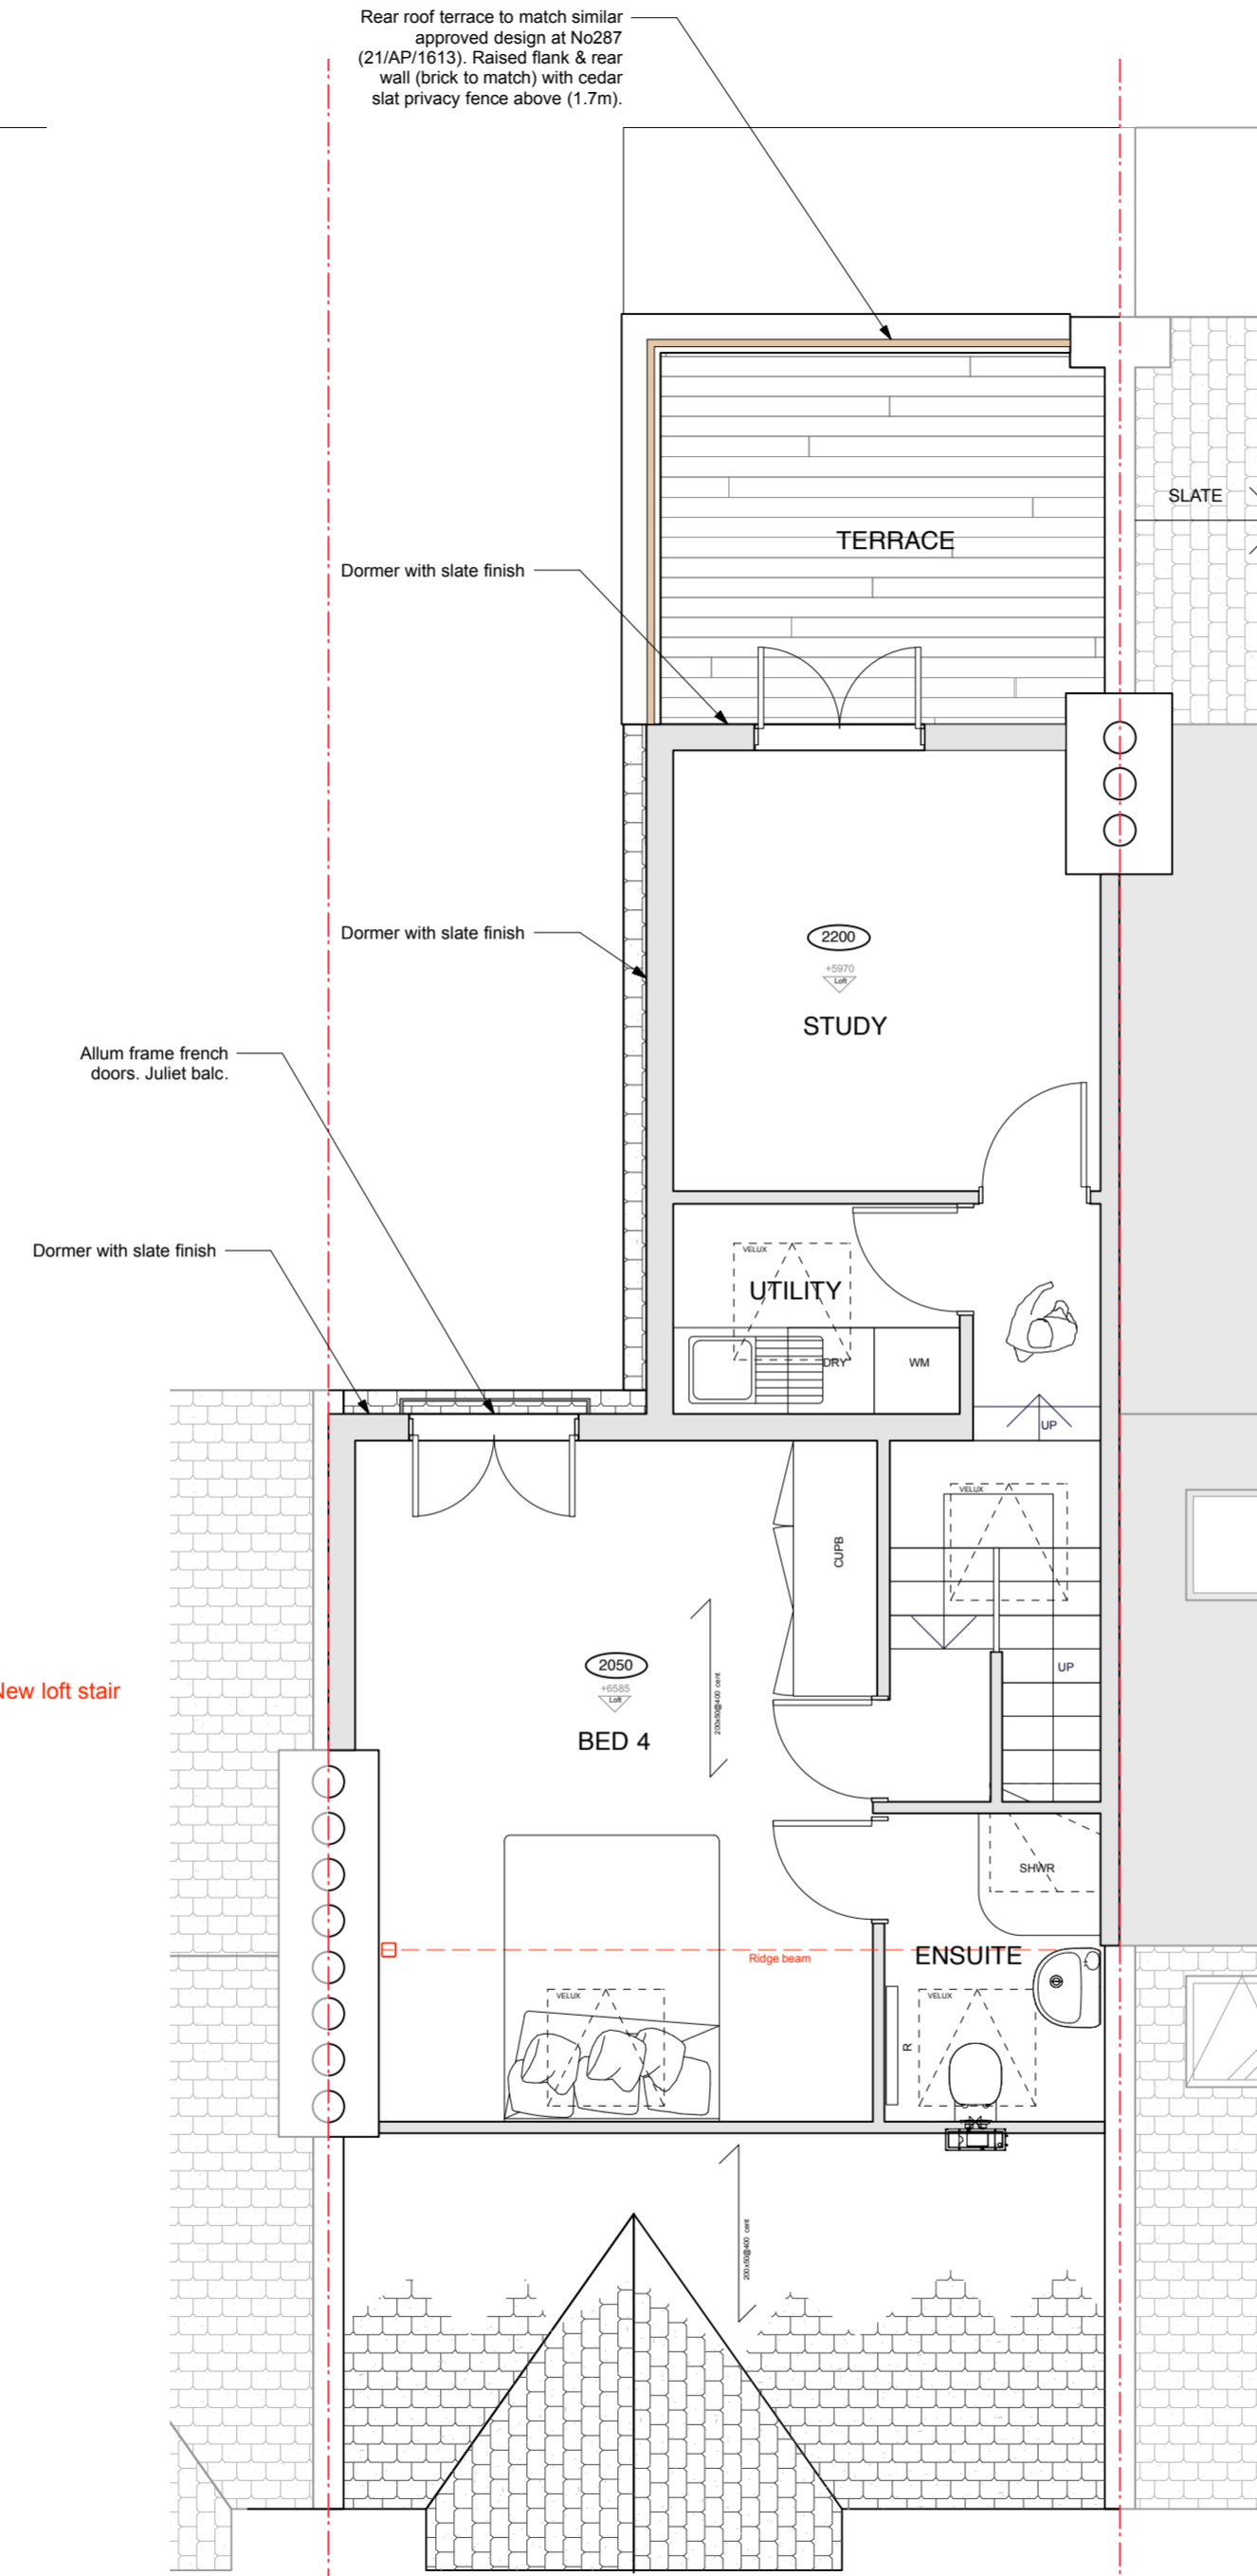

2. PROPOSED LOFT

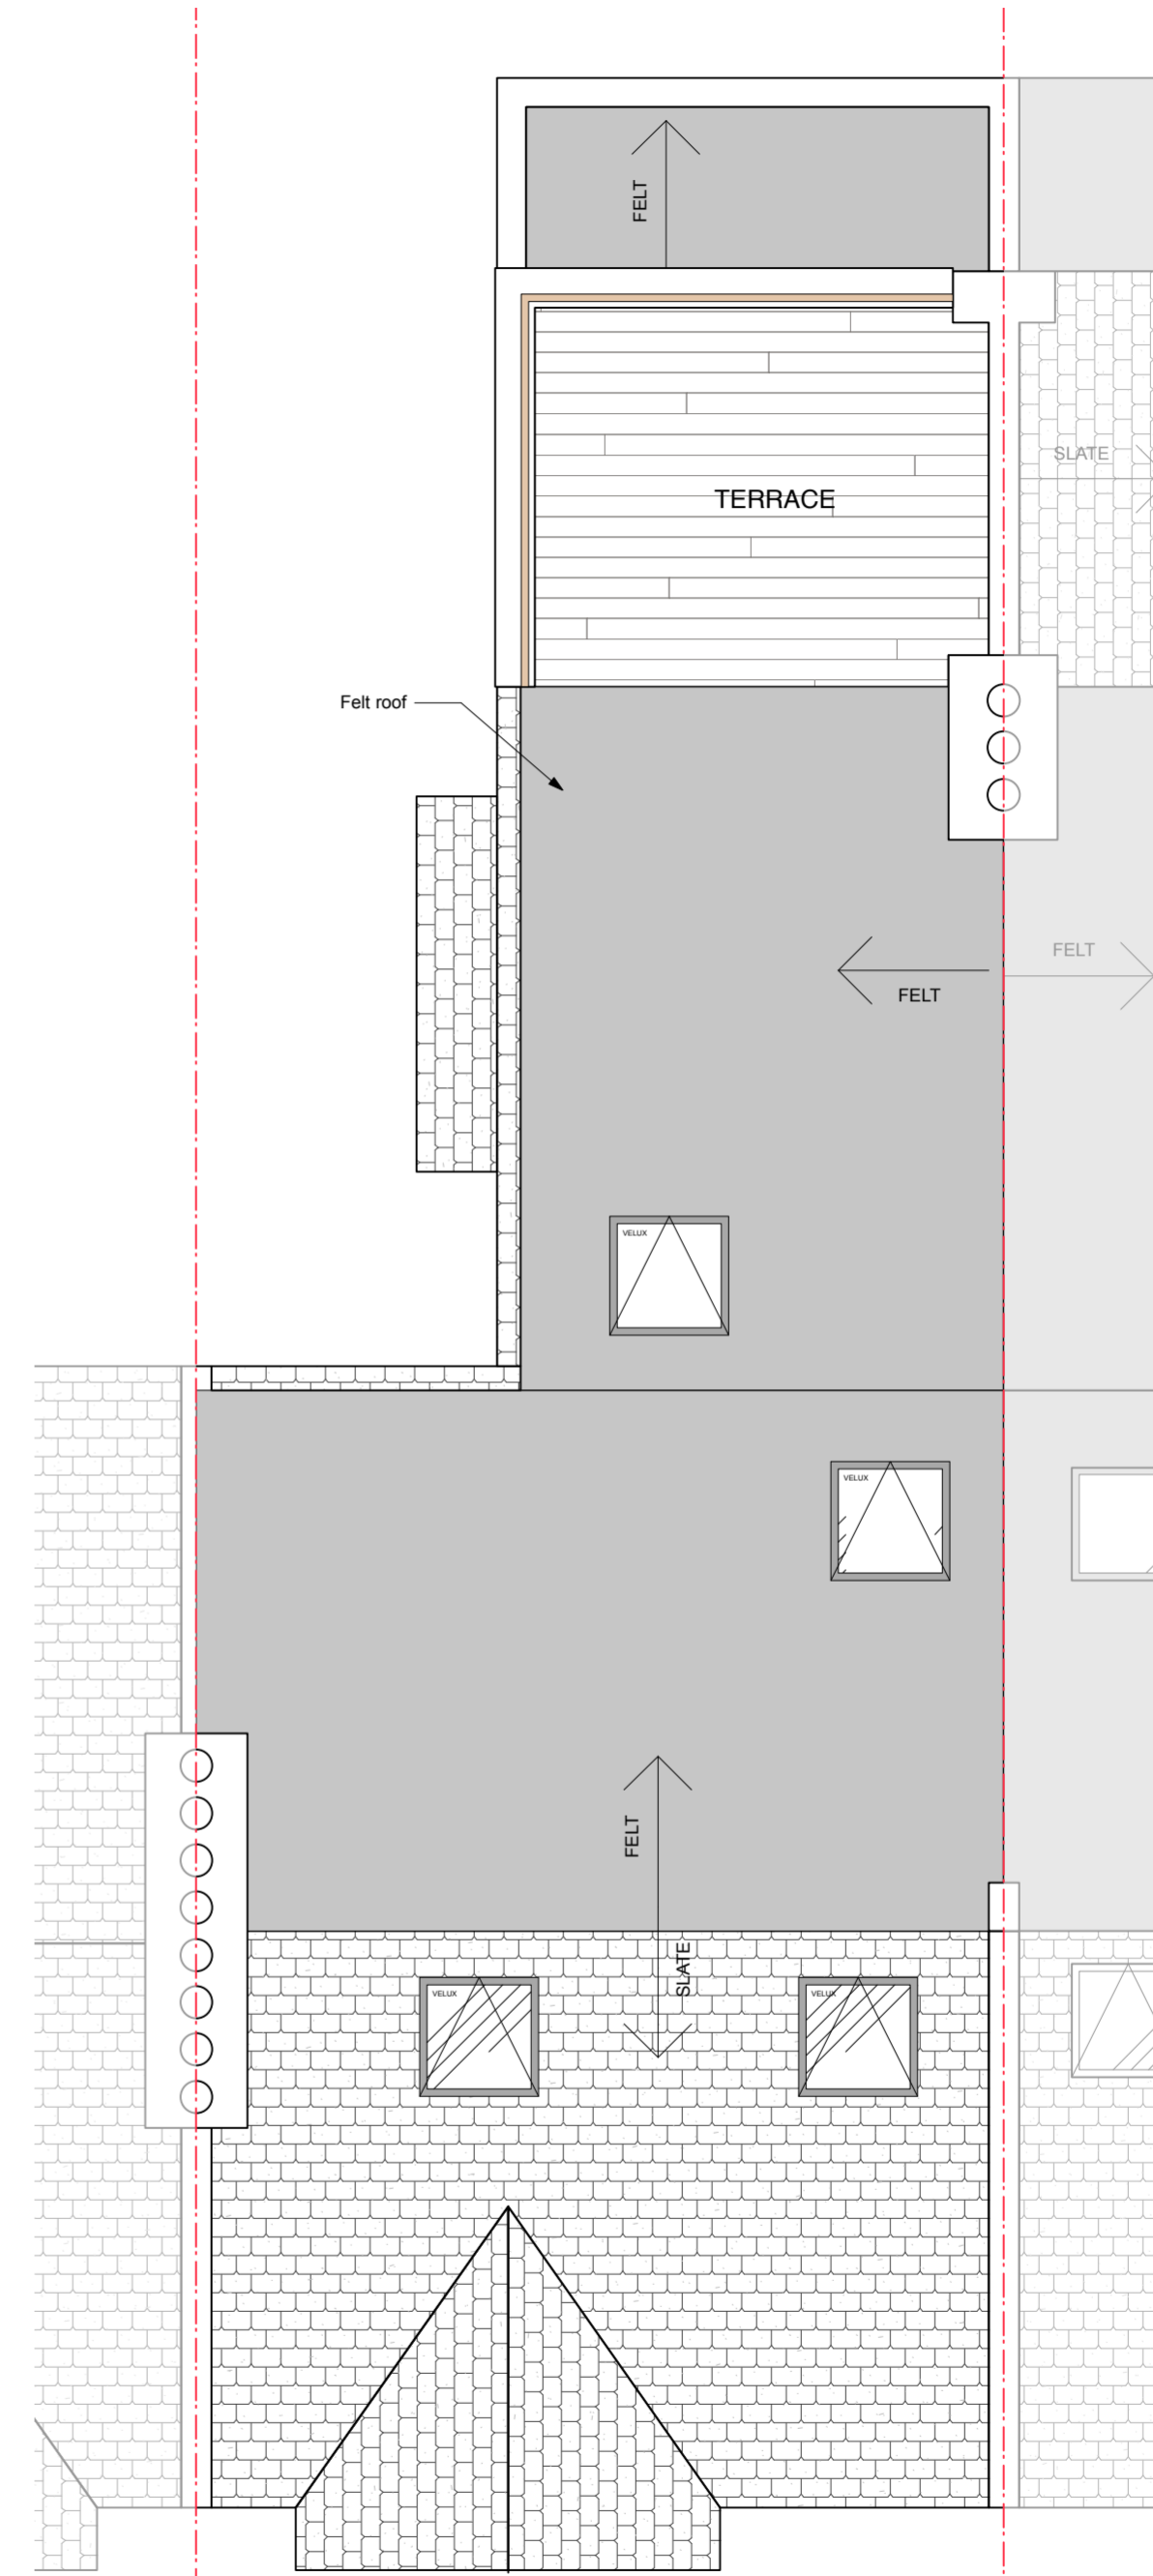

3. PROPOSED ROOF

NOTES:

amendments			
revision	date	detail	by



client	Laurent Quenelle
project	295 IVYDALE RD
drawing title	PROPOSED 1ST, LOFT AND ROOF
scale	1:50 @A2
date	7.4.22
drawn by	MB
drawing no.	LQ/04

This drawing remains the property of FIXATED LTD and should not be reproduced in part or whole without written permission. This drawing should not be scaled. The contractor is to verify all dimensions and conditions on site. If in doubt ask. Drawing Copyright reserved by FIXATED LTD. All dims in mm unless otherwise stated.

FIXATED LTD
3 COSTA STREET
LONDON SE15 4PE
T:0776283120
mikail@fixateddesign.co.uk

FIXATEDDESIGN