



1. EXISTING REAR



2. EXISTING FRONT

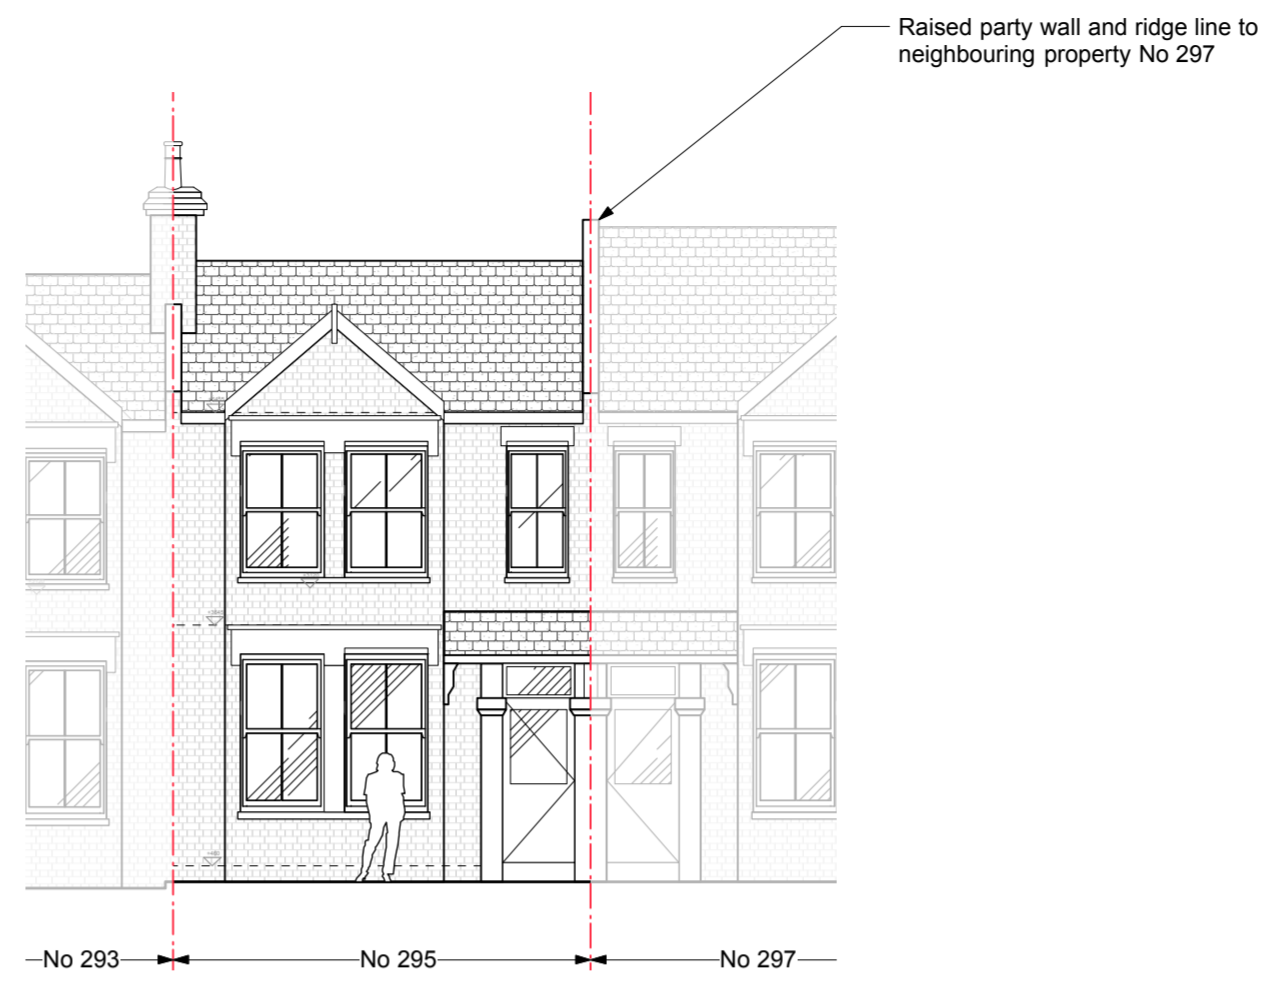

3. EXISTING SIDE ELEVATION AND SECTION THRU LOFT

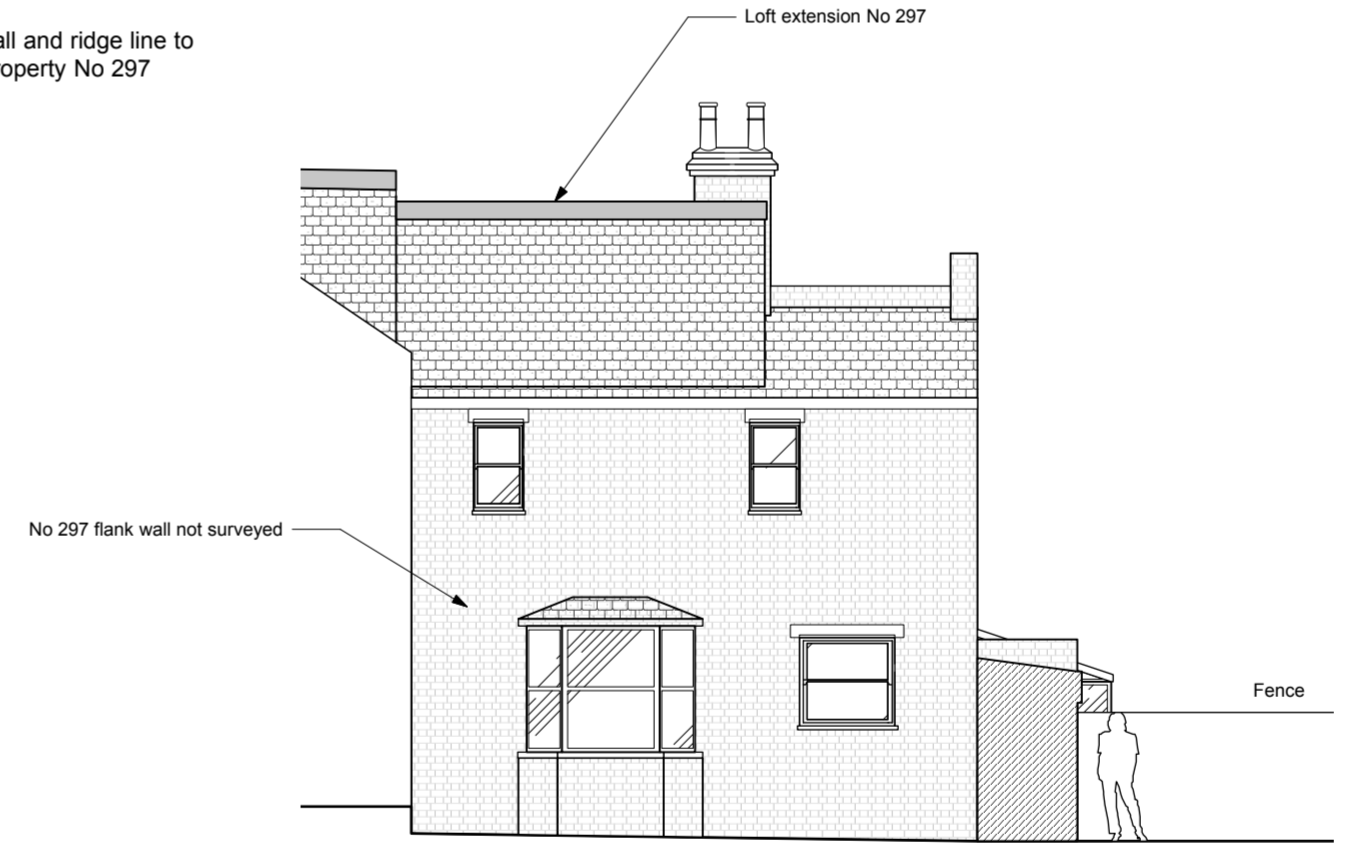

4. EXISTING SIDE ELEVATION (AS VIEWED FROM NO 297)

NOTES:

amendments			
revision	date	detail	by



SCALE 1:100@A2

client	
Laurent Quenelle	
project	
295 IVYDALE RD	
drawing title	
EXISTING ELEVATIONS	
scale	date
1:100 @A2	7.4.22
drawn by	drawing no.
MB	LQ/02

This drawing remains the property of FIXATED LTD and should not be reproduced in part or whole without written permission. This drawing should not be scaled. The contractor is to verify all dimensions and conditions on site. If in doubt ask. Drawing Copyright: retained by FIXATED LTD. All dims in mm unless otherwise stated.

Signed _____
Main Contractor

Date _____

FIXATED LTD
3 COSTA STREET
LONDON SE15 4PE
T:07776283120
mikail@fixateddesign.co.uk

FIXATEDDESIGN