




NOTES:

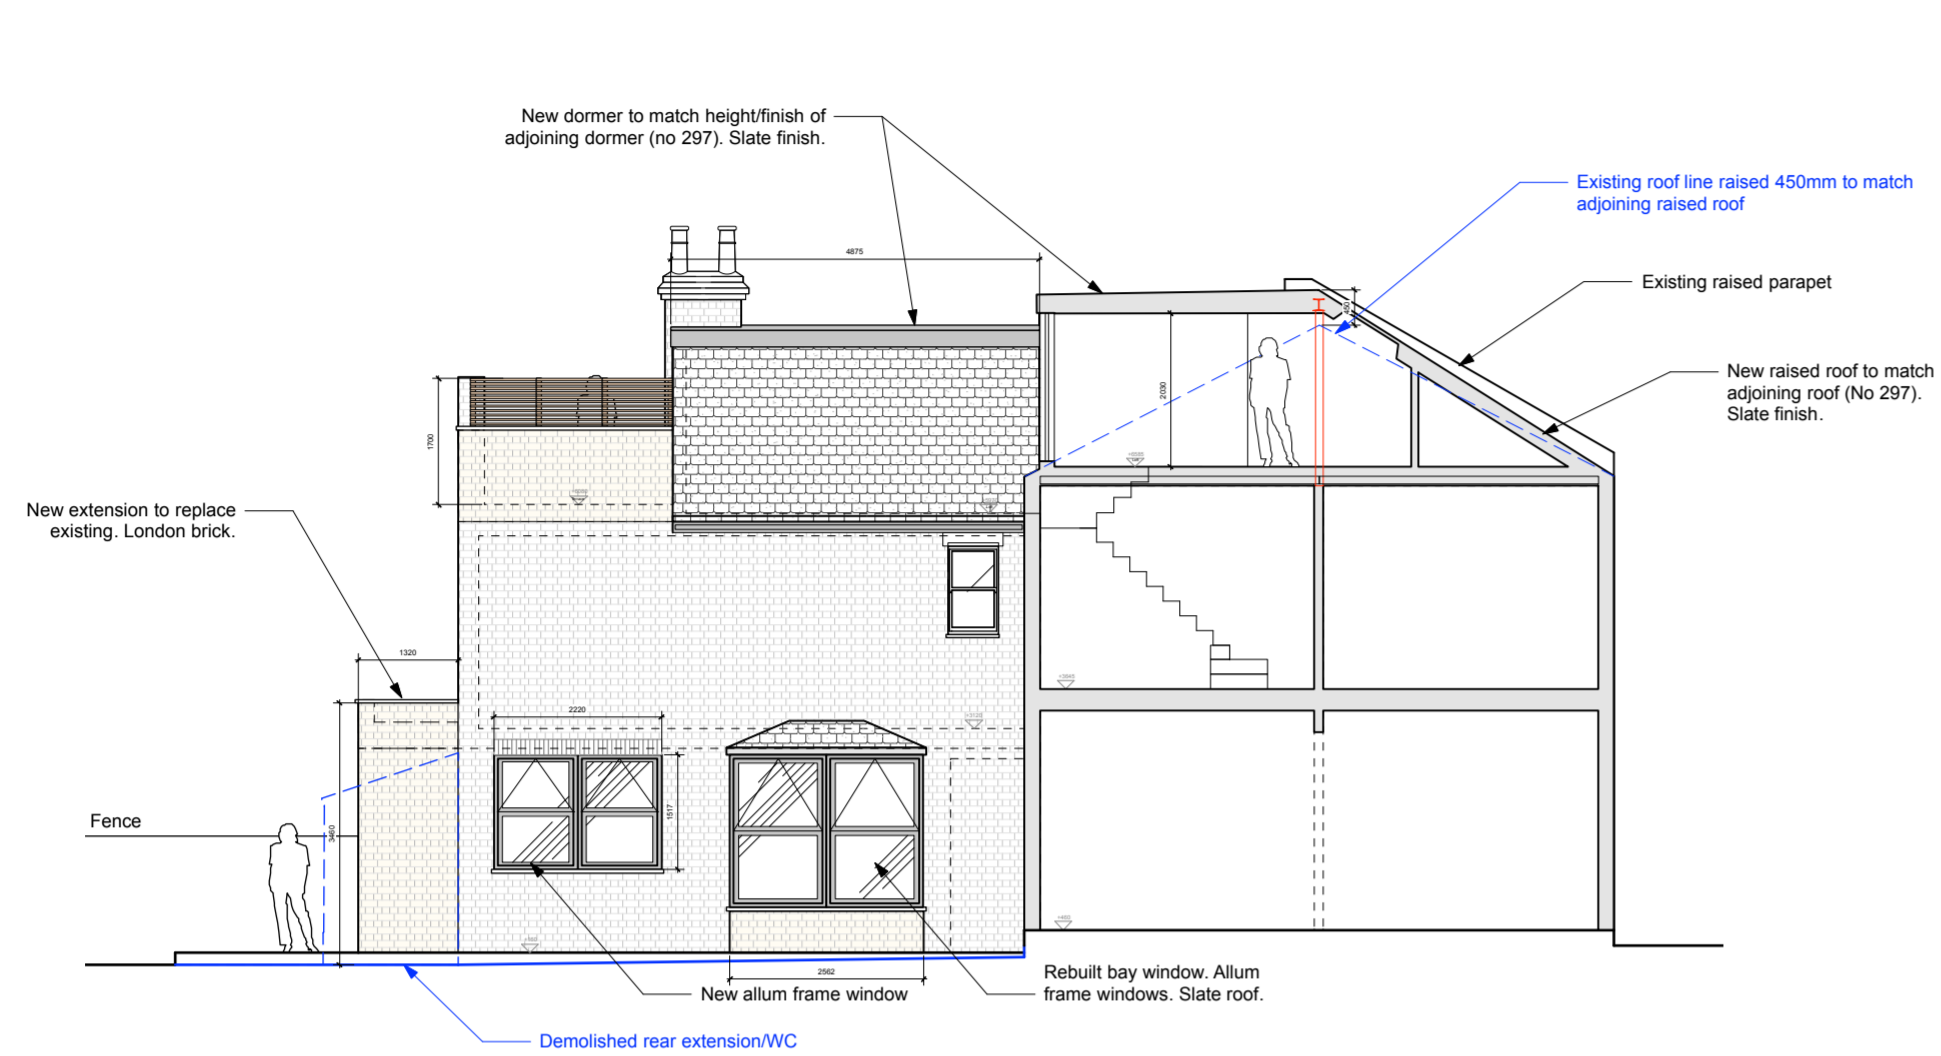

1. PROPOSED SIDE ELEVATION AND SECTION THRU LOFT

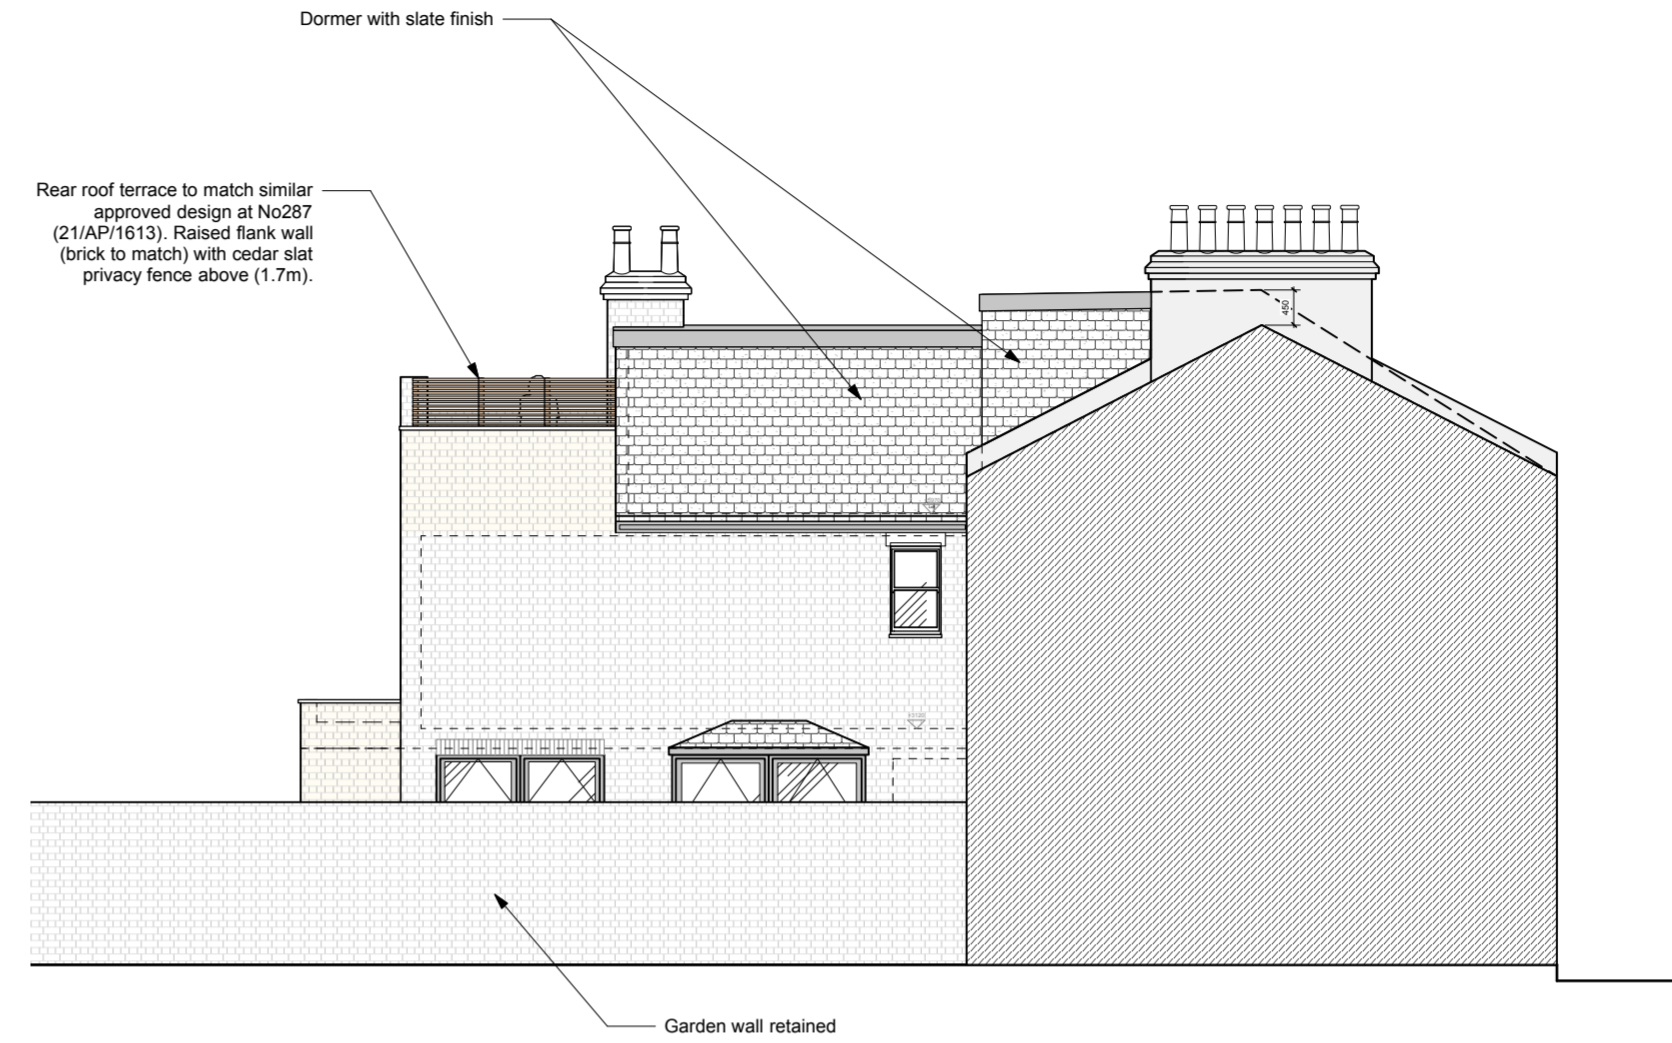

2. PROPOSED SIDE (AS VIEWD FROM No 293)

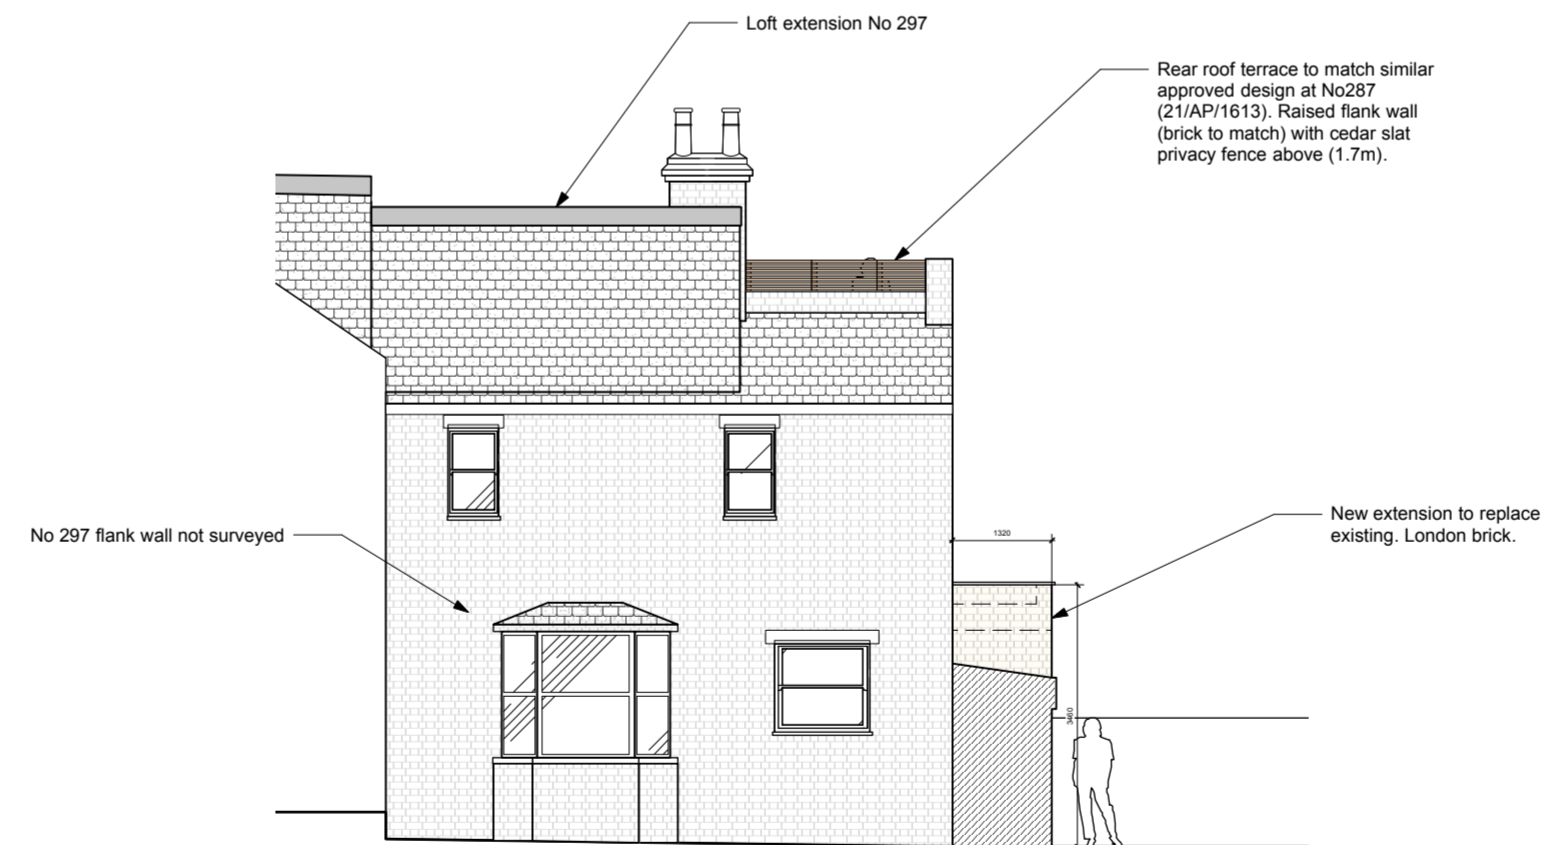

3. PROPOSED SIDE ELEVATION (AS VIEWED FROM NO 297)

amendments			
revision	date	detail	by



SCALE 1:100@A2

client

Laurent Quenelle

project

295 IVYDALE RD

drawing title

PROPOSED SIDE ELEVATIONS AND LOFT SECTION

scale	date
1:100 @A2	7.4.22

drawn by	drawing no.
MB	LQ/07

This drawing remains the property of FIXATED LTD and should not be reproduced in part or whole without written permission. This drawing should not be scaled. The contractor is to verify all dimensions and conditions on site. If in doubt ask. Drawing Copyright: retained by FIXATED LTD. All dims in mm unless otherwise stated.

Signed _____
Main Contractor

Date _____

FIXATED LTD
3 COSTA STREET
LONDON SE15 4PE
T0776283120
mikail@fixateddesign.co.uk

FIXATEDDESIGN