



1. EXISTING BLOCK PLAN

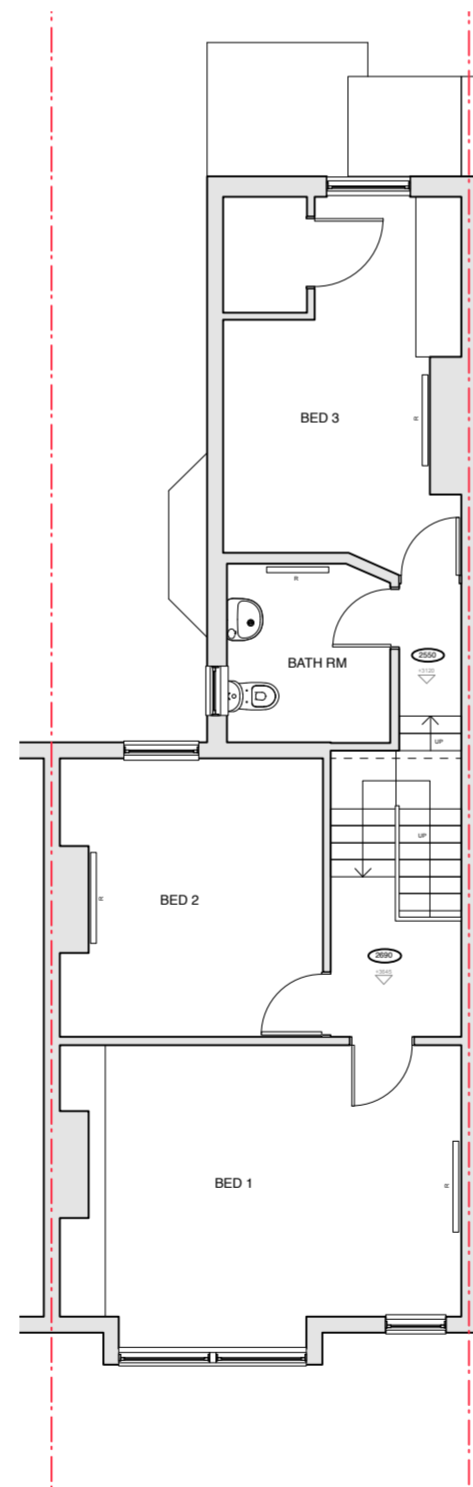

3. EXISTING LOFT

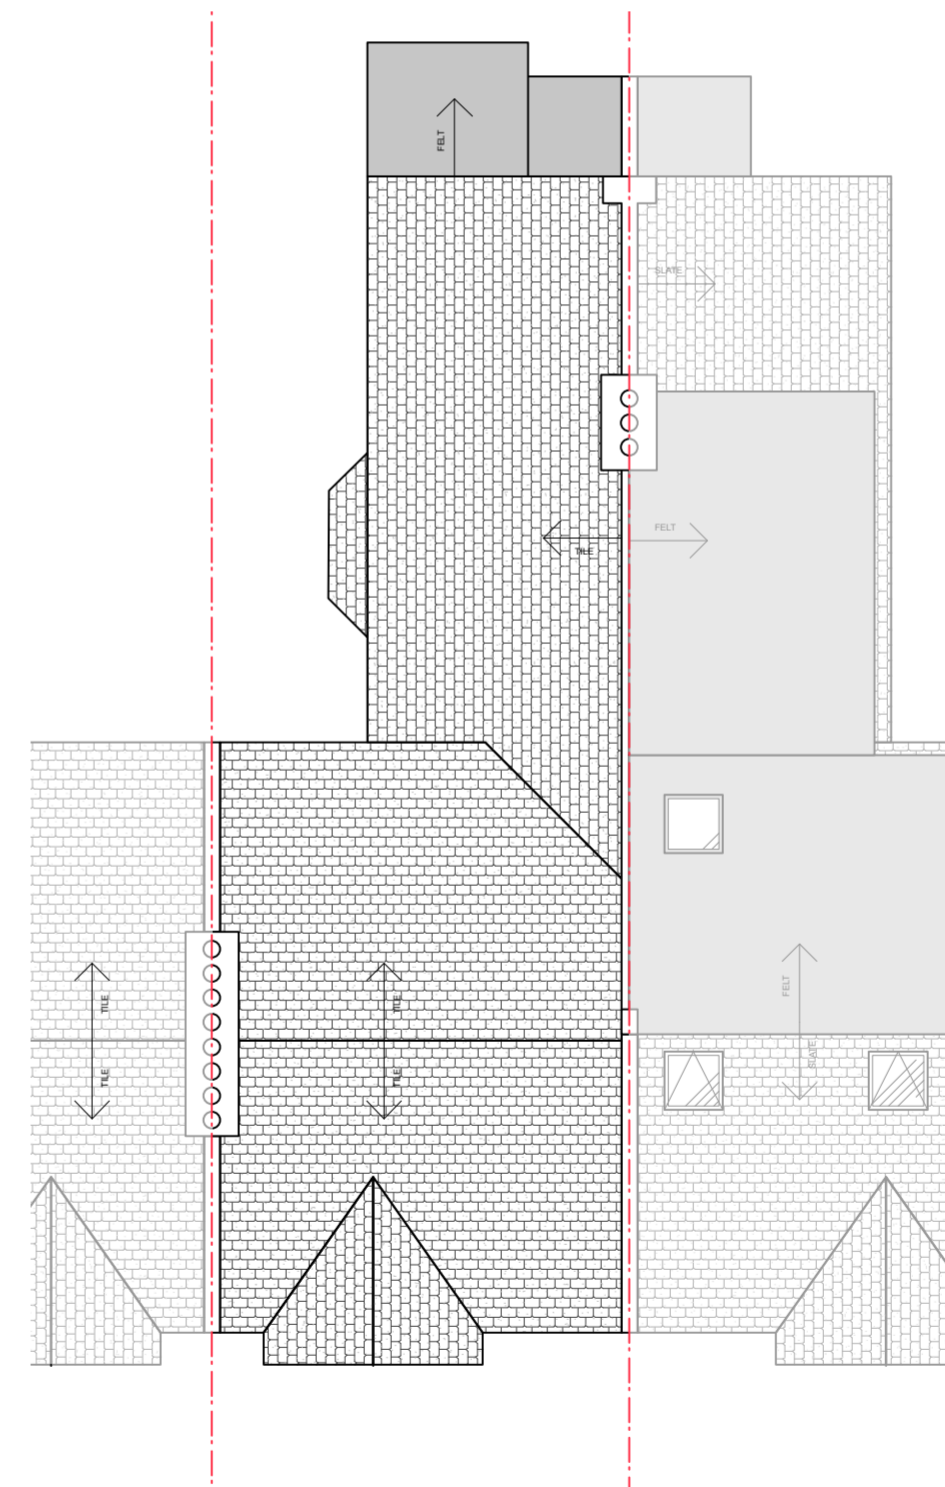

3. EXISTING ROOF

Signed _____
Main Contractor

Date _____

NOTES:

amendments				
revision	date	detail	by	



SCALE 1:100@A2

client
Laurent Quenelle

project
295 IVYDALE RD

drawing title
EXISTING PLANS

scale	date
1:100 @A2	7.4.22
drawn by	drawing no.
MB	LQ/01

This drawing remains the property of FIXATED LTD and should not be reproduced in part or whole without written permission. This drawing should not be scaled. The contractor is to verify all dimensions and conditions on site. If in doubt ask. Drawing Copyright reserved by FIXATED LTD. All dims in mm unless otherwise stated.

FIXATED LTD
 3 COSTA STREET
 LONDON SE15 4PE
 T.07776283120
 mikail@fixateddesign.co.uk

FIXATEDDESIGN