


... Survey, (c) Crown Copyright 2022. All rights reserved. Licence number 100022432

Location Plan Scale 1:1000

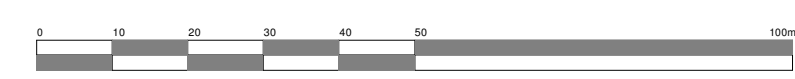

hayward
ARCHITECTS LTD

19 Station Road
Hinckley
Leicestershire
LE10 1AW
Tel: 01455 635 665
Fax: 01455 618 971
www.hayward-architects.co.uk

Client Glen Farrow		
Project Showcroft Farm Hebden Bridge HX78TE		
Drawing Location Plan		
Scale 1:1000	Sheet A3	
Date 02/22	Author WNF	Checked by
Job No. 22/08	Drawing No. 03	
Drawing Status Planning		

THE COPYRIGHT OF THIS DRAWING IS VESTED IN HAYWARD ARCHITECTS LTD.
REPRODUCTION IN ANY FORM, EITHER IN WHOLE OR IN PART IS FORBIDDEN
WITHOUT THE PRIOR WRITTEN PERMISSION
OF THE COPYRIGHT HOLDER. DO NOT SCALE FROM DRAWING AND ONLY
FIGURED DIMENSIONS ARE TO BE USED