




Site : Lathwells Farm, North Marston Road, Granborough.
Proposal : Agricultural Building
Drg. Title : Location and existing layout plans
Drg. No. : AN/CH/01

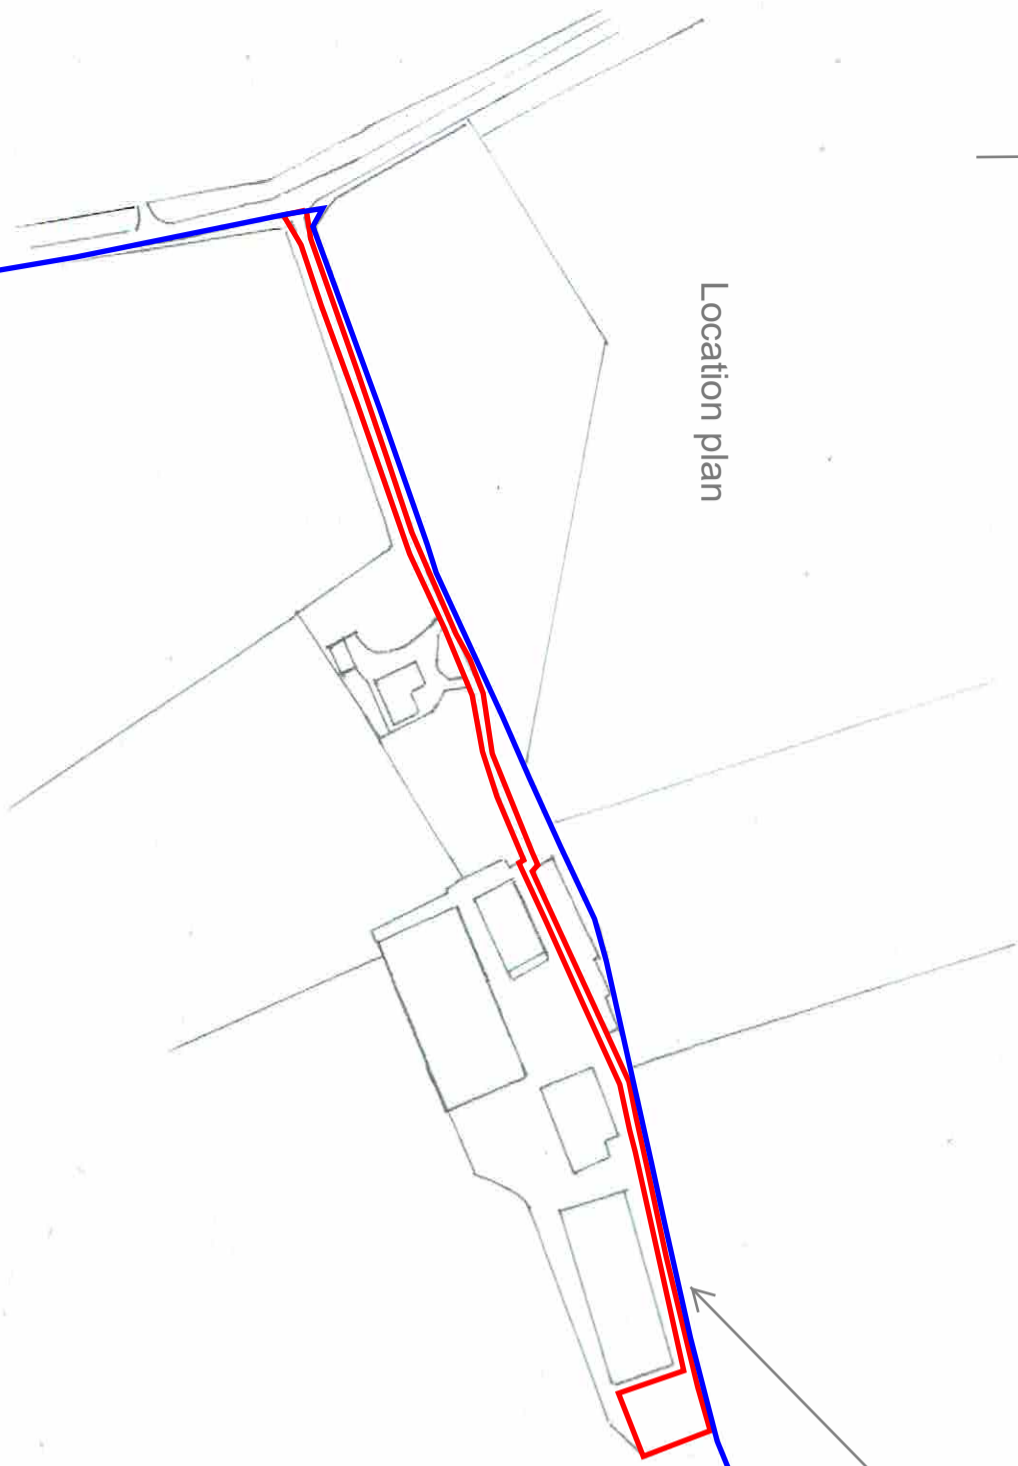

Location plan

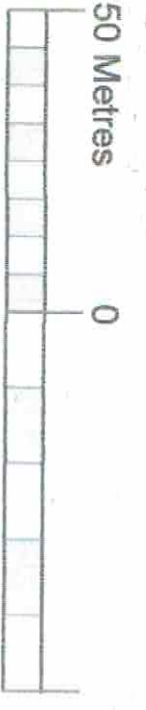

Scale 1:1250

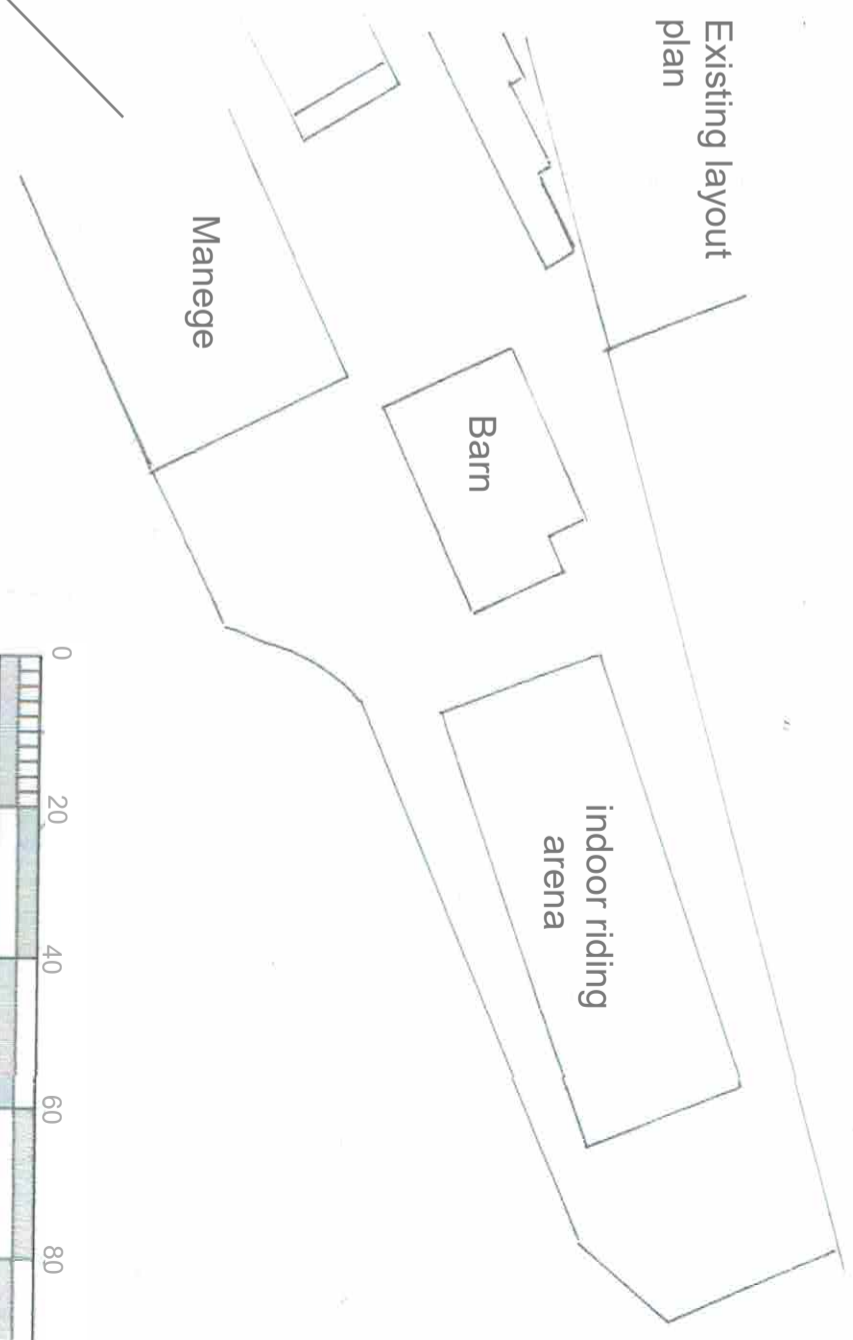

Existing layout plan

Manege

Barn

indoor riding arena



Scale 1:1000 @ A3