

Exchange Area:

SWAY

WL/SA No:

SA

Map Reference:

425606098435

Planning Reference:

ONEA52094619

Date:

08/04/2022

Site Address:


CHINACORP PLC
MOSSCROFT
BOUNDARY HILL
SWAY
LYMINGTON
HANTS SO41 6EN

DR2

Scale:

1:2500

Reproduced by permission of Ordnance Survey on behalf of HMSO. © Crown copyright and database right 2015. All rights reserved. Ordnance Survey Licence number 100028040

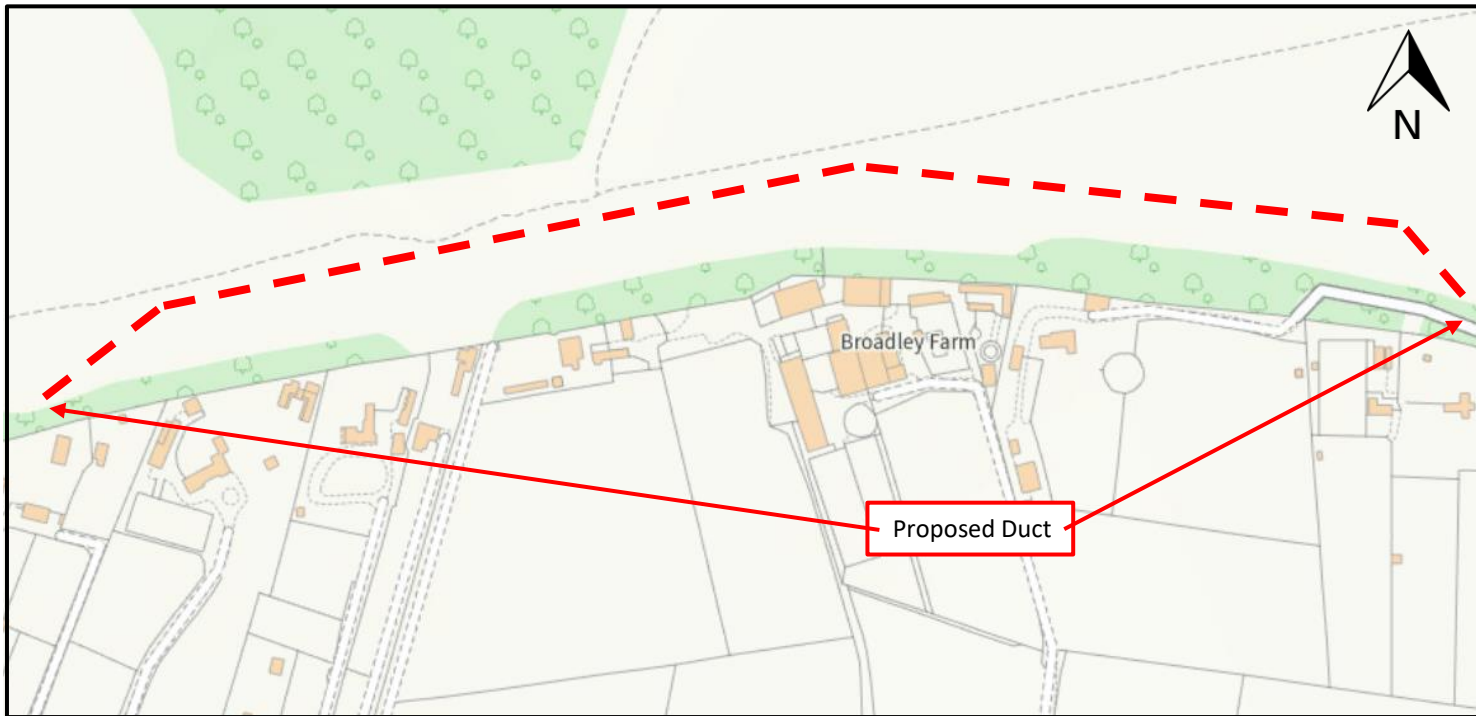

Sections showing normal depth (not to scale)

DEPTH mm	Duct				Buried Cable
	CARRIAGEWAY (CW) 900 " 600 FOOTWAY (FW) 600 " 450 " 350 APPROXIMATE SIZES (FOR DUCT :- ACROSS BARREL)				

Notes :- 1. The actual course and depth of the proposed underground telecommunication apparatus is subject to deviation arising from unforeseen obstructions.
2. This plan is not in respect of a service line.

Openreach Legend

	Route of Apparatus	Cabinet	Pole	Stay	Manhole	Joint Box	Small Fibre Joint	Fibre Box
Proposed								
Existing								