


Notes:  
 - Do not scale from this drawing  
 - All dimensions are to be checked on site prior to construction  
 - Dimensions marked with an asterisk \* are open site dimensions to be confirmed on site  
 - Should any discrepancy be found with this drawing please report to this office immediately.  
 - This plan and its content is copyright of Smith&Garratt - © Smith&Garratt 2021. All rights reserved.  
 Any redistribution or reproduction of part or all of the contents in any form is prohibited.

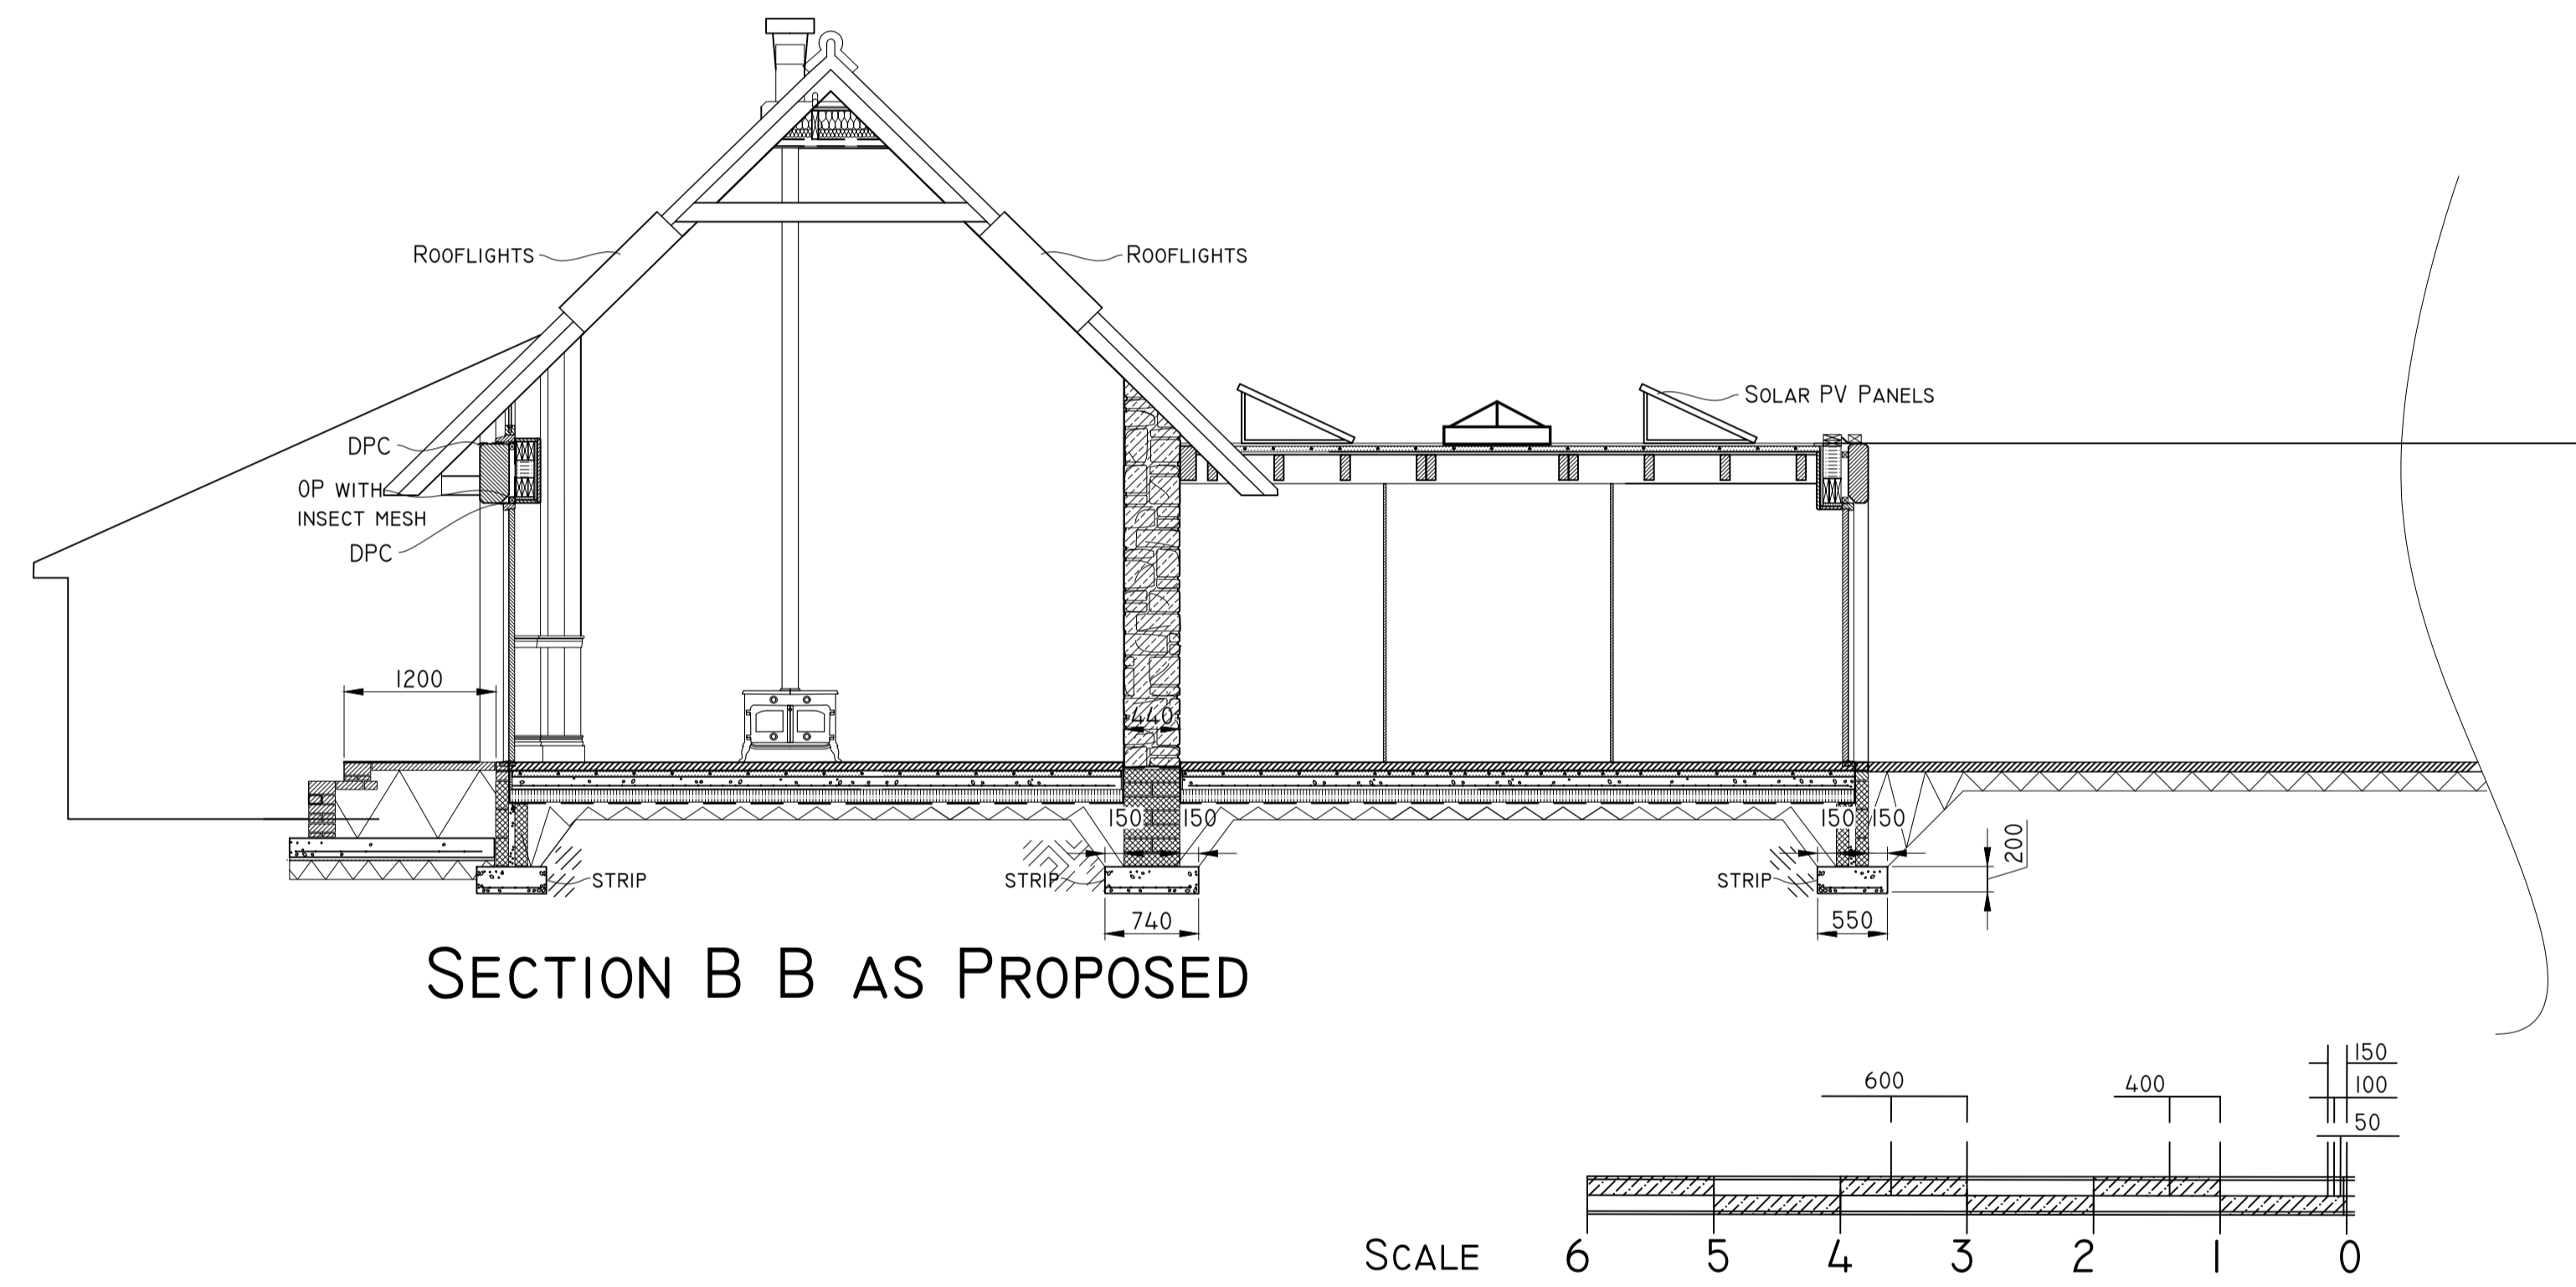

Rev	Date	Note	By	Chk
Status				

PLANNING

Project  
 Improvements to the Rear of  
 No.1 Castle Street

Client  
 Watkinson

Drawing  
 Proposed Section B\_B



Drawn by  
 Rachel Reeves

Scale 1:50 @A1	Date 09 May 2022
-------------------	---------------------

Drawing Number WAT03.1	Rev B
---------------------------	----------