
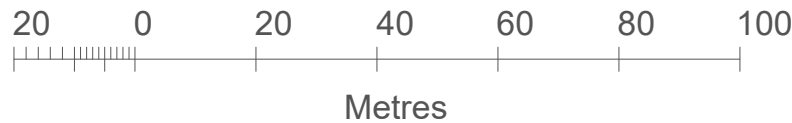


Castle Street

● Crown Copyright and database rights 2021 OS 100035409
 Reproduction in whole or in part is prohibited
 without the prior permission of Ordnance Survey.

- Notes:**
- Do not scale from this drawing
 - All dimensions are to be checked on site prior to construction.
 - Dimensions marked with an asterisk thus * are open site dimensions to be confirmed on site.
 - Should any discrepancy be found with this drawing please report to this office immediately.

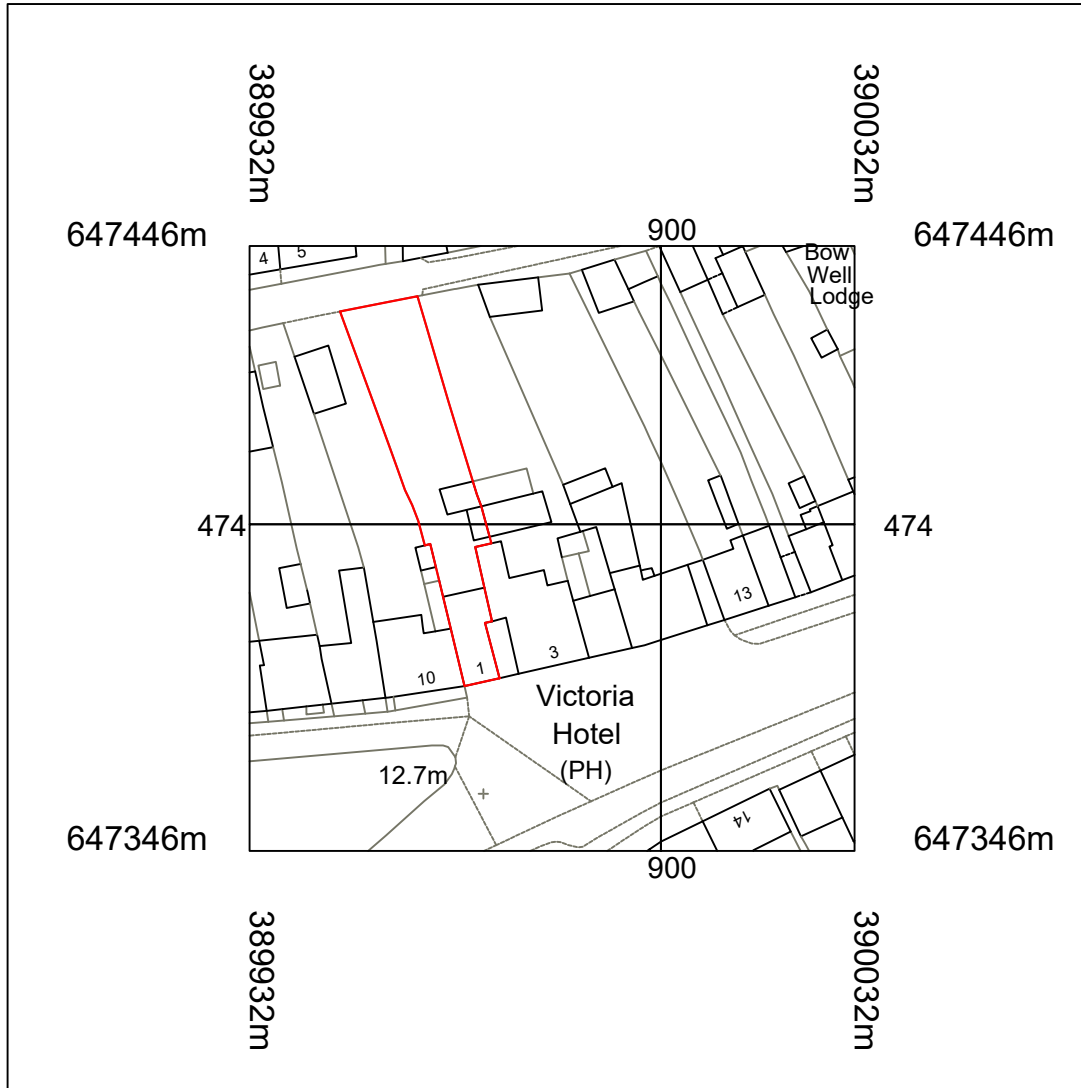

Rev	Date	Note	By	Chk
-----	------	------	----	-----

Status
Application Area

Project
Improvements to the Rear of No.1 Castle Street

Client
Watkinson

Drawing
Application Area



The Guildhall, Ladykirk,
 Berwick-upon-Tweed, TD15 1XL
 Tel: 01289 382 209



Drawn by
Rachel Reeves

Scale 1:1250 @A4	Date 10 May 2022
----------------------------	----------------------------

Drawing Number WAT03.1	Rev B
----------------------------------	-----------------