



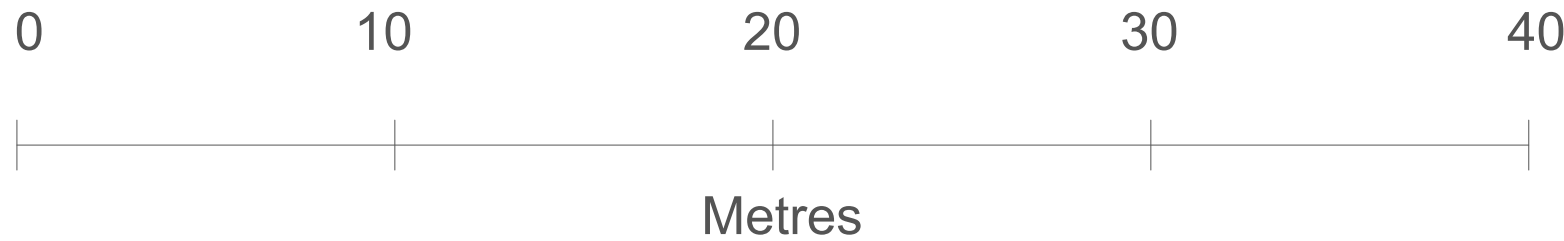

Castle Street

● Crown Copyright and database rights 2018 OS 100019980
 Reproduction in whole or in part is prohibited
 without the prior permission of Ordnance Survey.

Notes:
 - Do not scale from this drawing
 - All dimensions are to be checked on site prior to construction.
 - Dimensions marked with an asterisk thus * are open site dimensions to be confirmed on site.
 - Should any discrepancy be found with this drawing please report to this office immediately.
 - This plan and its content is copyright of Smith&Garratt - © Smith&Garratt 2022. All rights reserved.
 Any redistribution or reproduction of part or all of the contents in any form is prohibited.

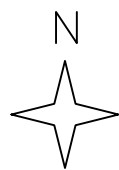

Rev	Date	Note	By	Chk
Status				
Existing Block Plan				
Project				
Improvements to the Rear of No.1 Castle Street				
Client				
Watkinson				
Drawing				
Existing Block Plan				
 HERITAGE · RURAL · PRIVATE CLIENT The Guildhall, Ladykirk, Berwick-upon-Tweed, TD15 1XL Tel: 01289 382 209 				
Drawn by				
Rachel Reeves				
Scale		Date		
1:200 @A3		09 May 2022		
Drawing Number			Rev	
WAT03.1			A	

Status

Existing Block Plan

Project

Improvements to the Rear of No.1 Castle Street

Client

Watkinson

Drawing

Existing Block Plan



HERITAGE · RURAL · PRIVATE CLIENT
 The Guildhall, Ladykirk,
 Berwick-upon-Tweed, TD15 1XL
 Tel: 01289 382 209



Drawn by

Rachel Reeves

Scale

1:200 @A3

Date

09 May 2022

Drawing Number

WAT03.1

Rev

A