


Proposed roof plan

3no. conservation style rooflights by Fakro or similar size 46 0x750 mm U value 1.7W/m2K

New in line slate vents by Manthorpe or similar to vent roof

Rooflight to flat roof to sun room to be 1000 x 1750mm low pitch (20 degree) lantern light by Status Lanterns- colour anthracite grey - glass U value 1.0W/m2K

Sun room to have flat roof with dark grey single ply membrane roof finish 18mm wbp ply deck, vcl with 150mm Eurothane Eurodeck to acheive 0.14W/m2K with single ply membrane Internal finish of foil backed plasterboard

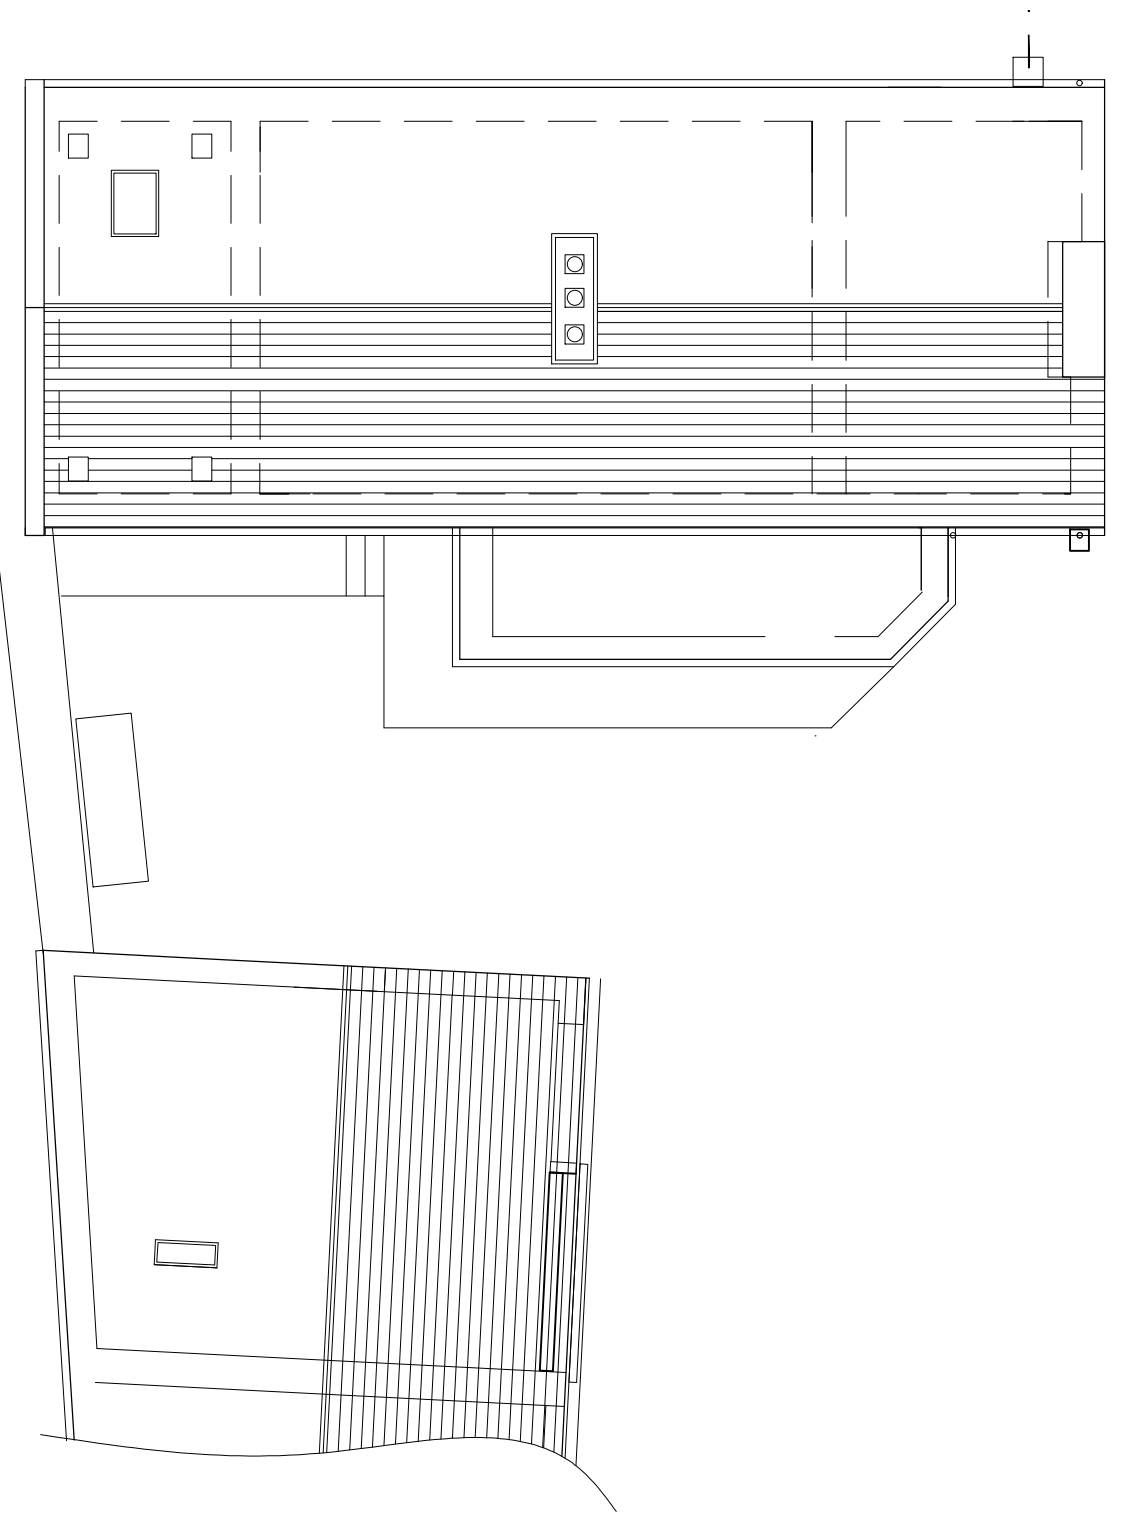

Existing roof plan