



WEST ELEVATION

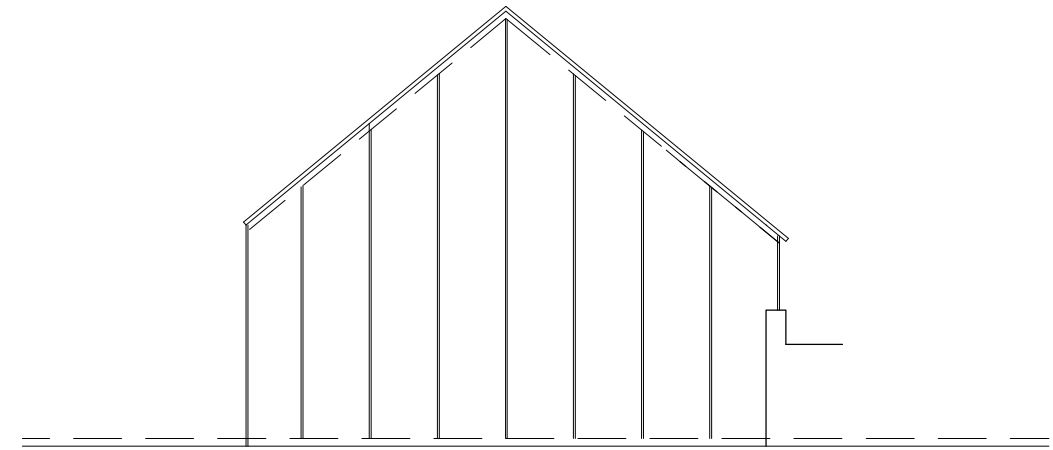

NORTH ELEVATION
Existing barn north elevation

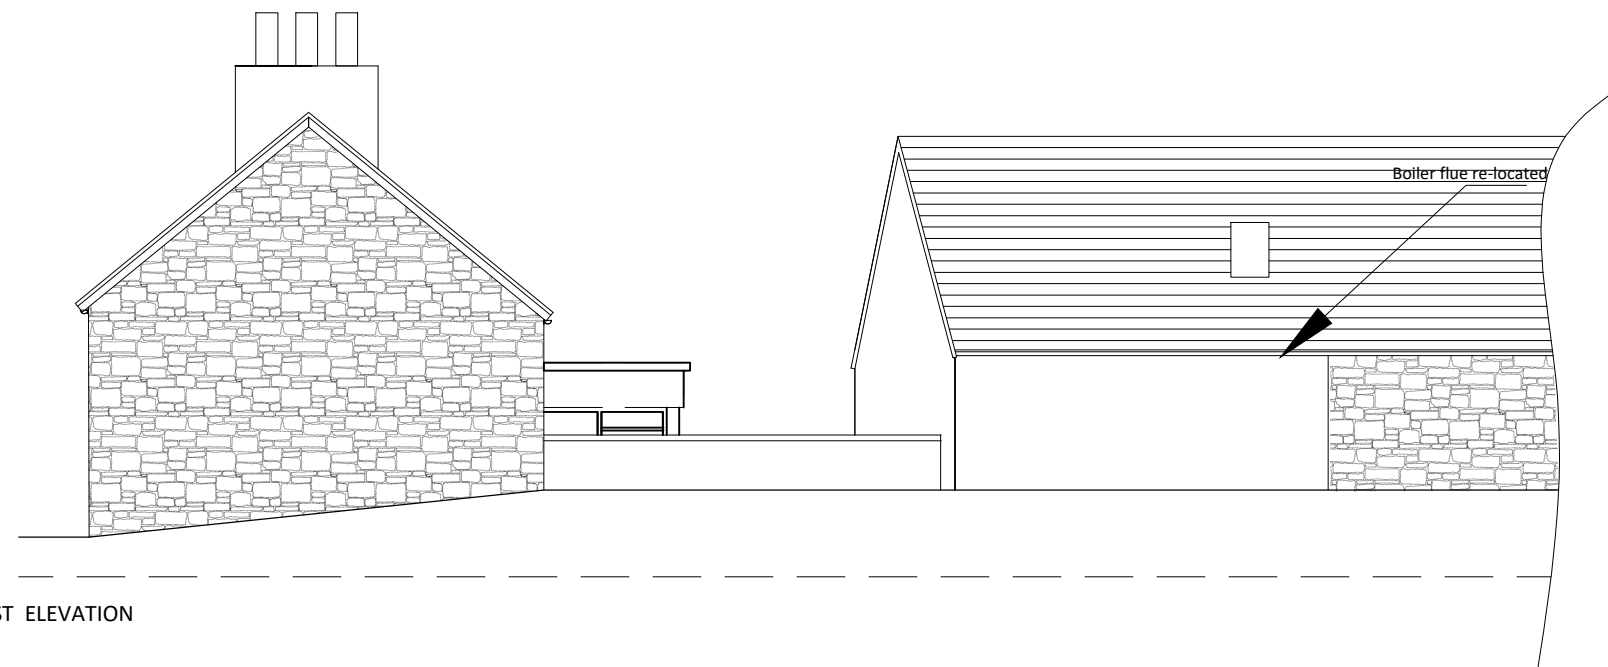

WEST ELEVATION



Barn as existing with hinged and sliding doors



Barn as existing with hinged and sliding doors



Barn as existing with hinged and sliding doors



Typical fencing and hedging within Great Whittington