

Note;


This drawing to be read in conjunction with all other design information, drawings and documents including all other design consultants requirements including structural, mechanical & electrical.
All anomalies to be brought to attention of the designer before any part of the work is carried out. All dimensions to be verified on site.

This drawing is Copyright. The drawing is issued on the condition that is not copied, reproduced, retained or disclosed to any unauthorized person, either wholly or in part without written consent.


The purpose of this drawing is to provide sufficient information to obtain "Planning & Building Control Approvals only".

The client will be responsible for appointing a contractor/consultant to carry out all necessary site investigations and including all documentation related to "Health & Safety Documentation" for pre & post contract.


The client is to agree with the consultant/contractor all works relating to the electrical, mechanical works. All external & internal finishes to be agreed with the client.

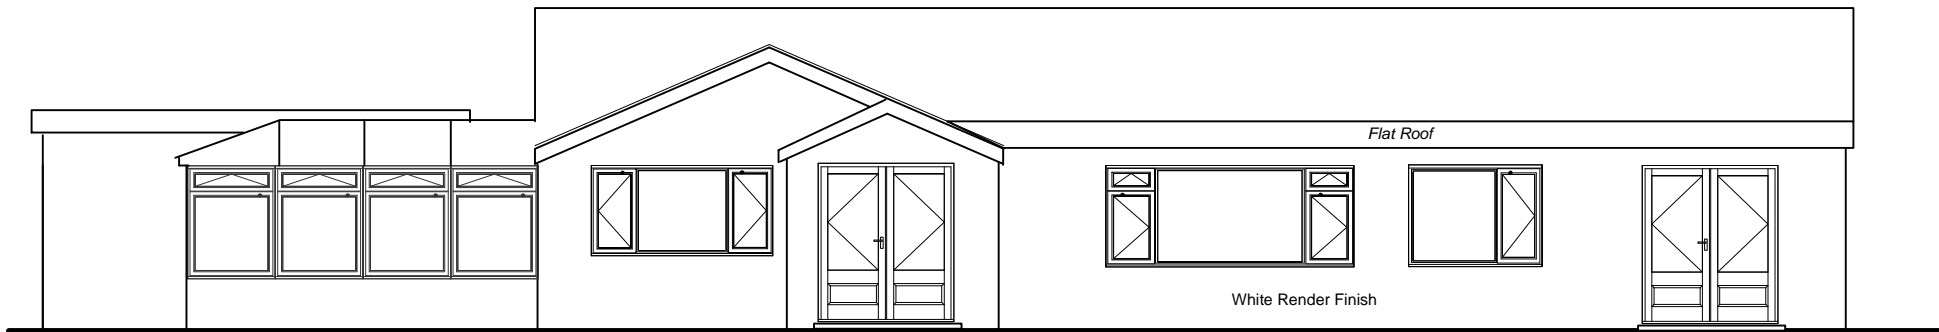


PROPOSED FRONT ELEVATION

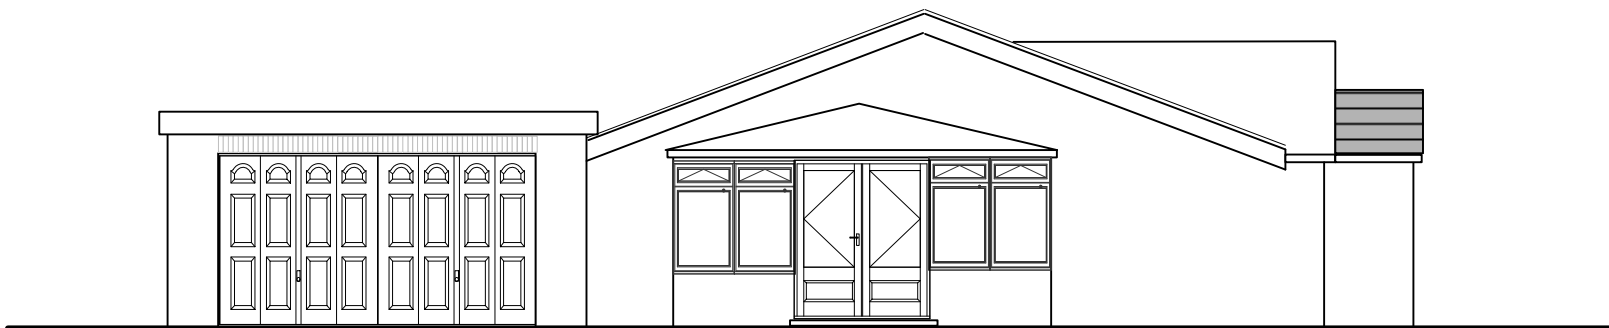


PROPOSED SIDE ELEVATION

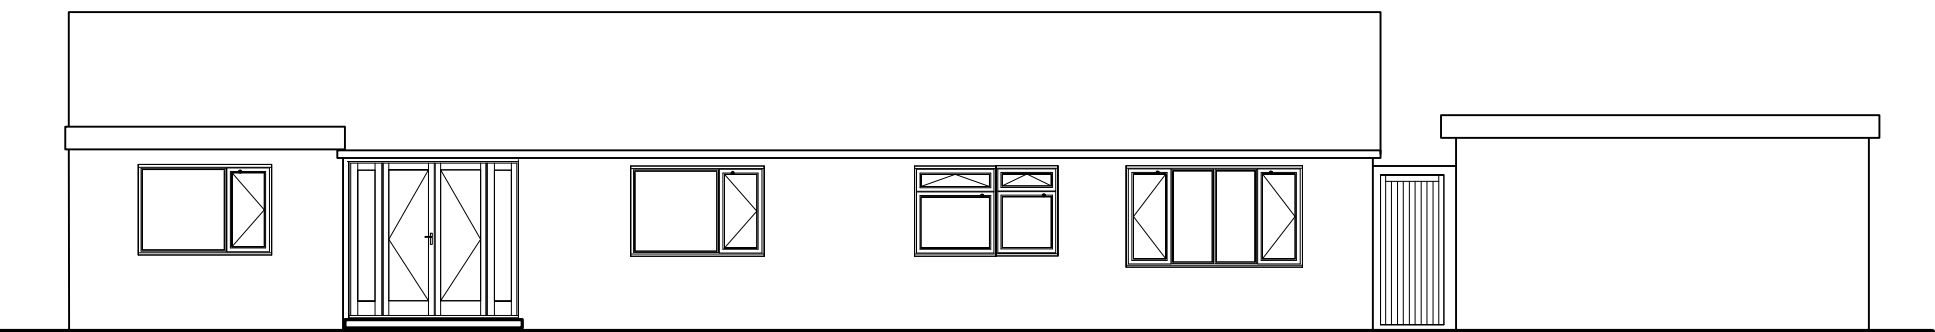

PROPOSED REAR ELEVATION

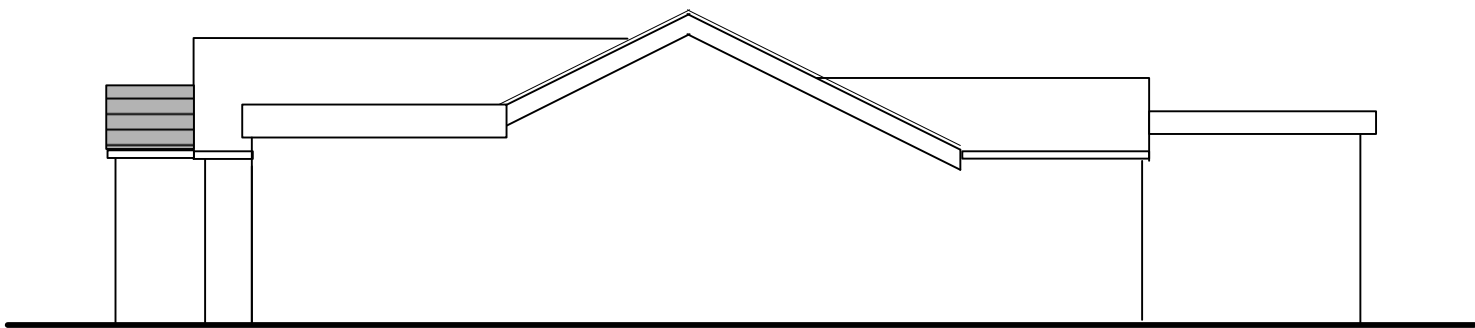

PROPOSED SIDE ELEVATION

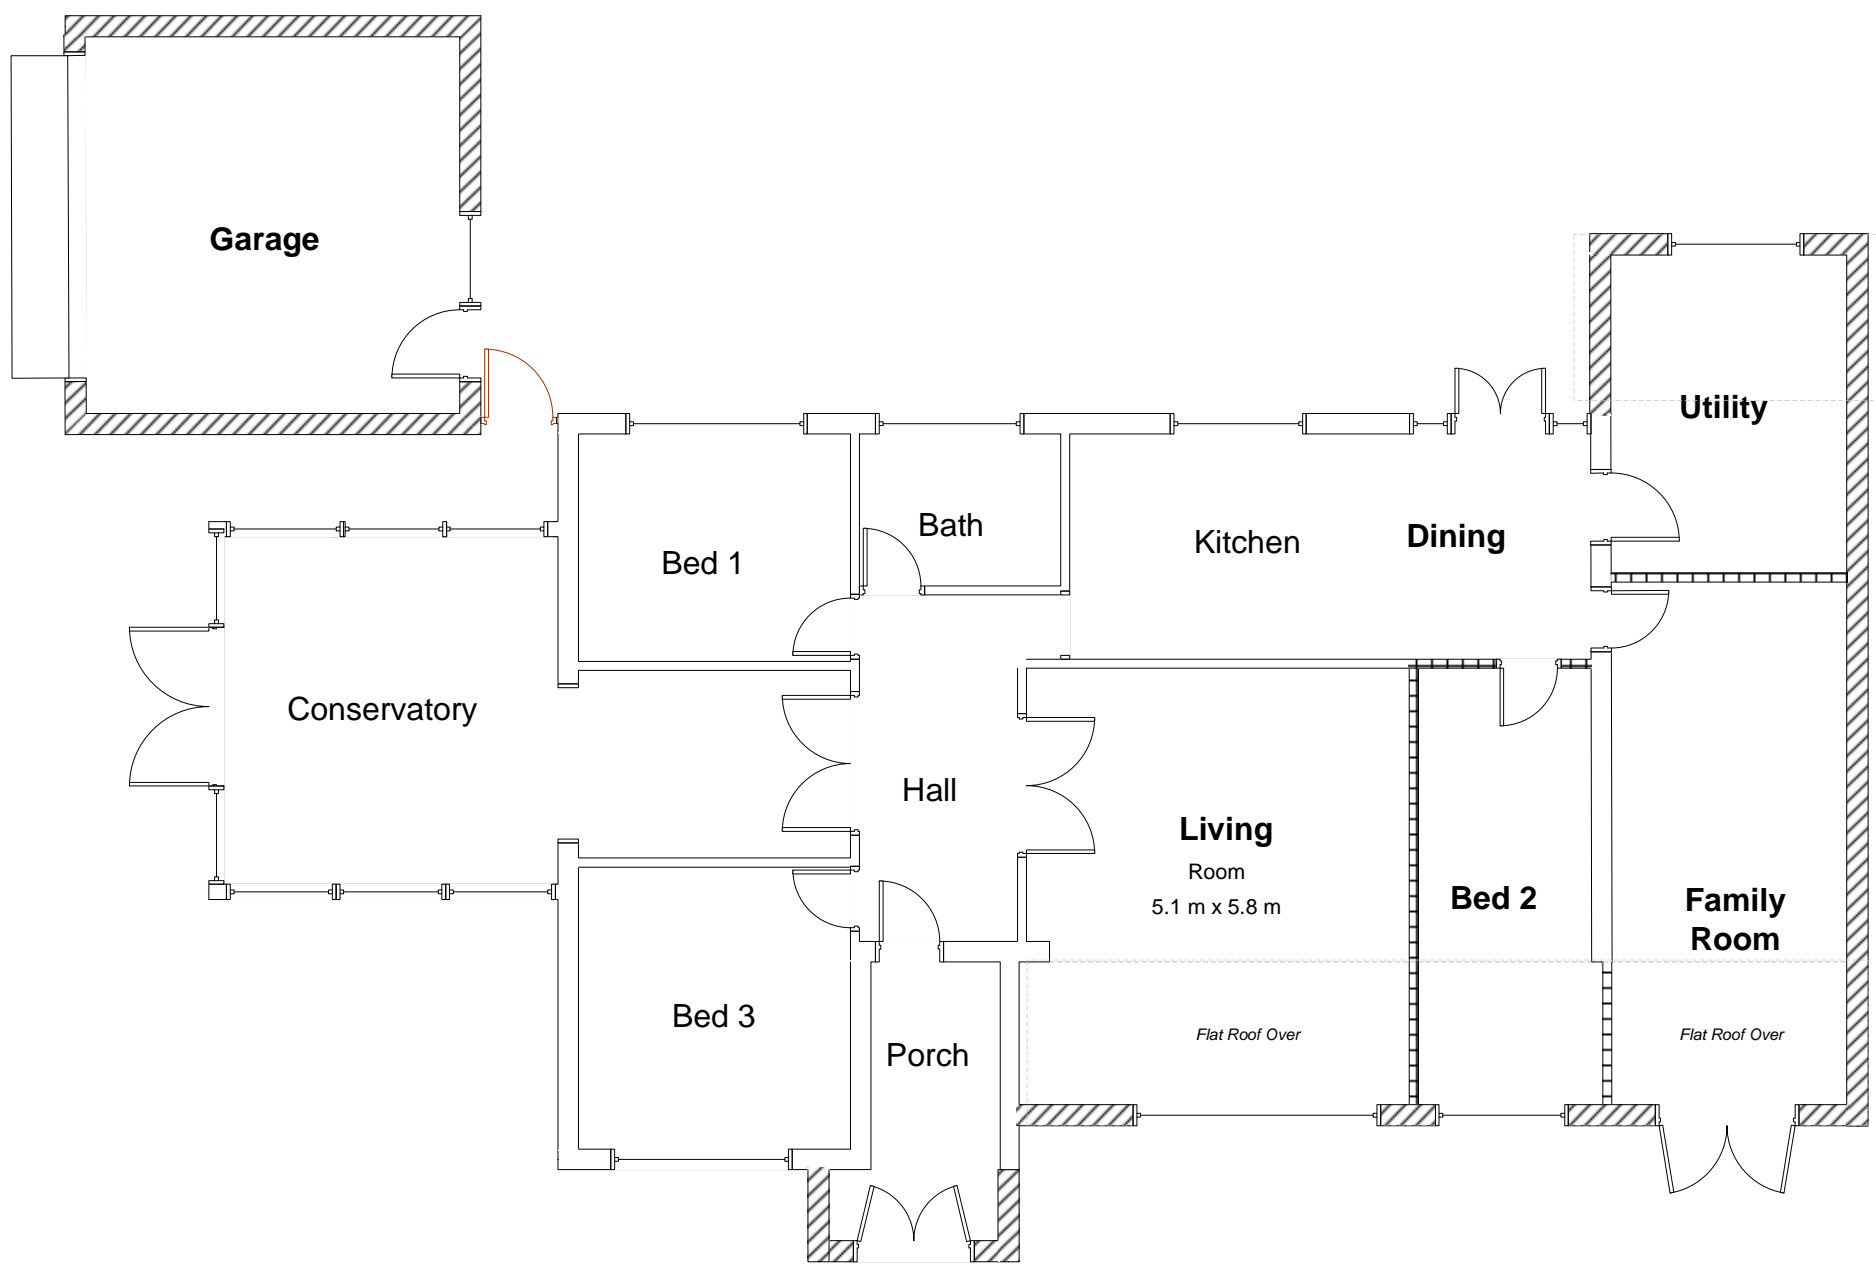

PROPOSED GROUND FLOOR

Project
PROPOSED SINGLE STOREY FRONT & SIDE EXTENSION, ENTRANCE PORCH, DOUBLE DETACHED GARAGE & CONSERVATORY @ 4 BRACADALE RD, RISE PARK NOTTINGHAM NG5 5EE

Title
PROPOSED FLOOR PLANS & ELEVATIONS

Drawing	Rev
----------------	------------

Scale A2@1.100	Drawn CSB	Date 2nd Feb 2022
--------------------------	---------------------	-----------------------------

BUILDING & DESIGN SERVICE (Nottm) Ltd
20, Conisborough Avenue,
Gedling, Nottingham, NG4 2RE
Mobile 07900 258070
Tel 0115 9523302
e-mail colinbitch@bdsdesign.co.uk
WEB <http://www.bdsdesign.co.uk/>

Registered Company 4487888

© Copyright