



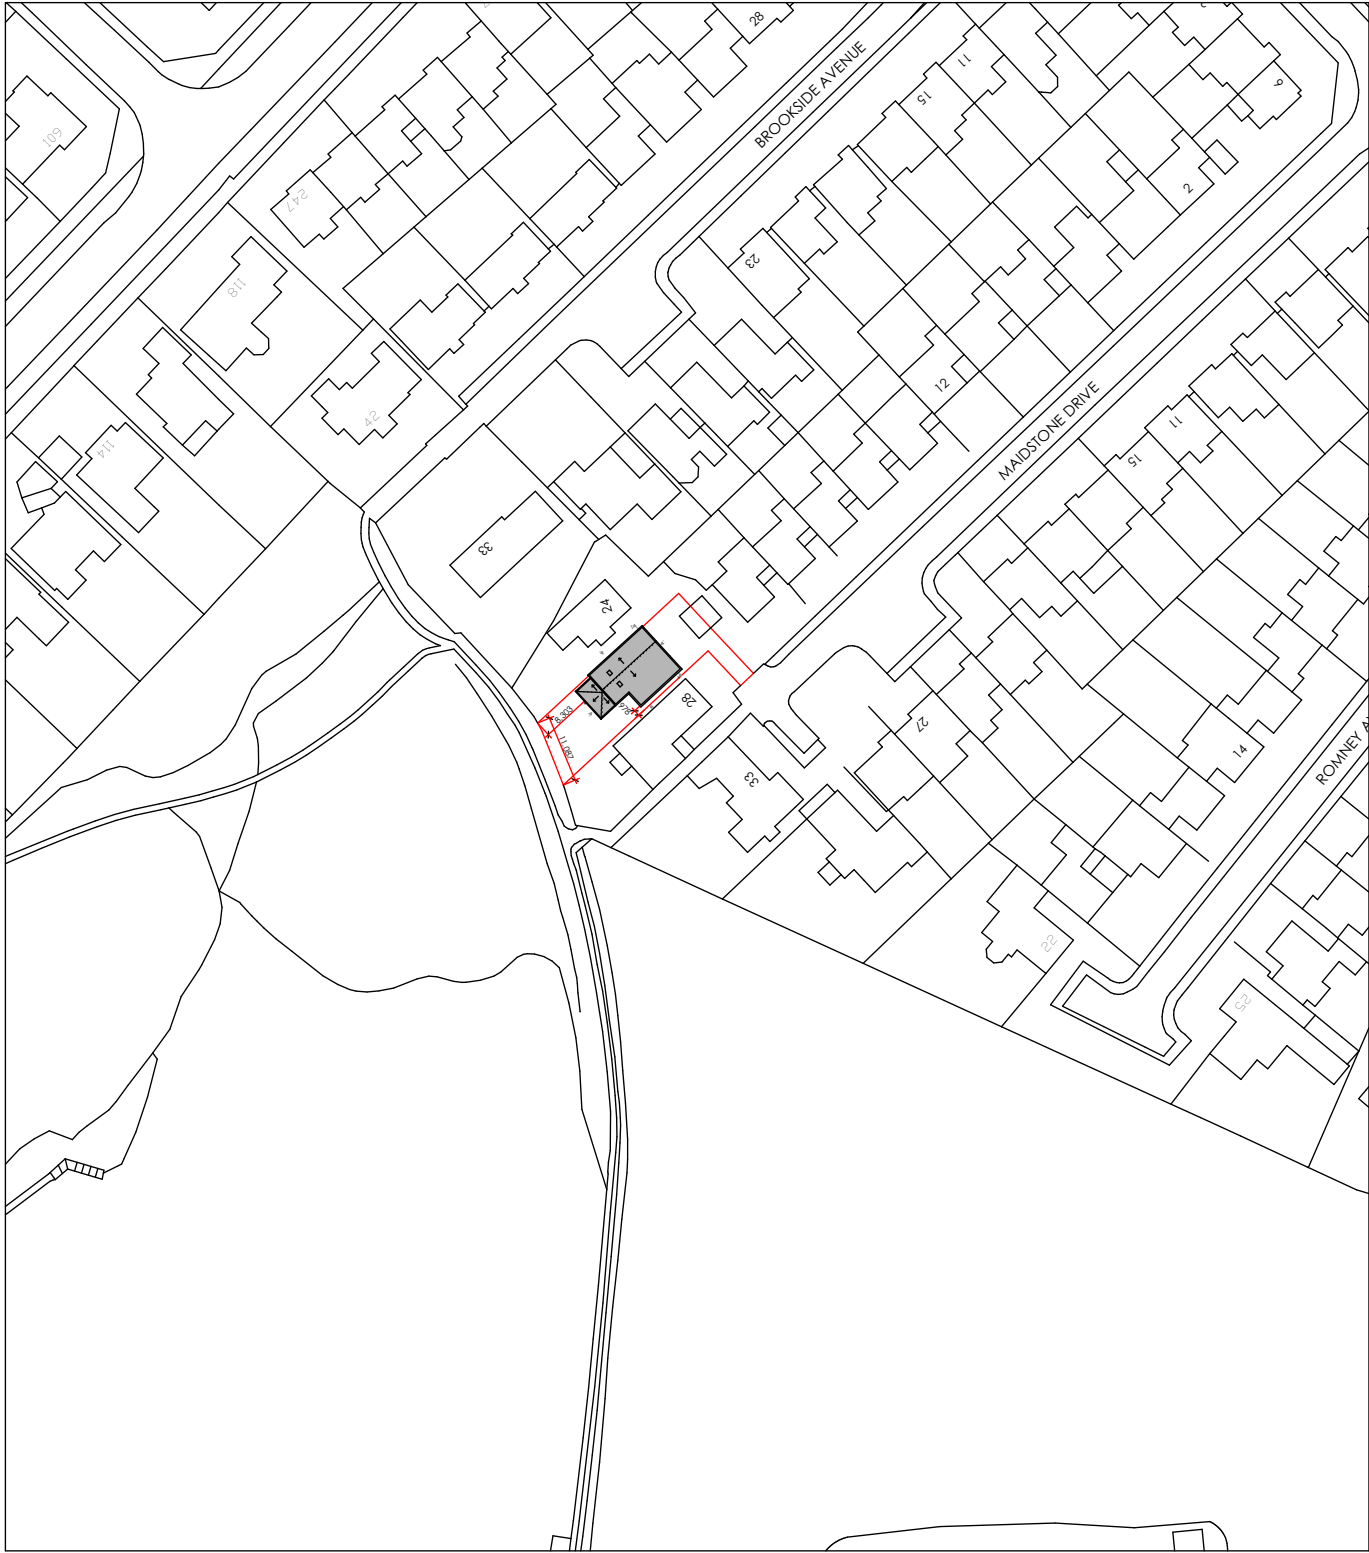

LP Location Plan
1:1250 @A3

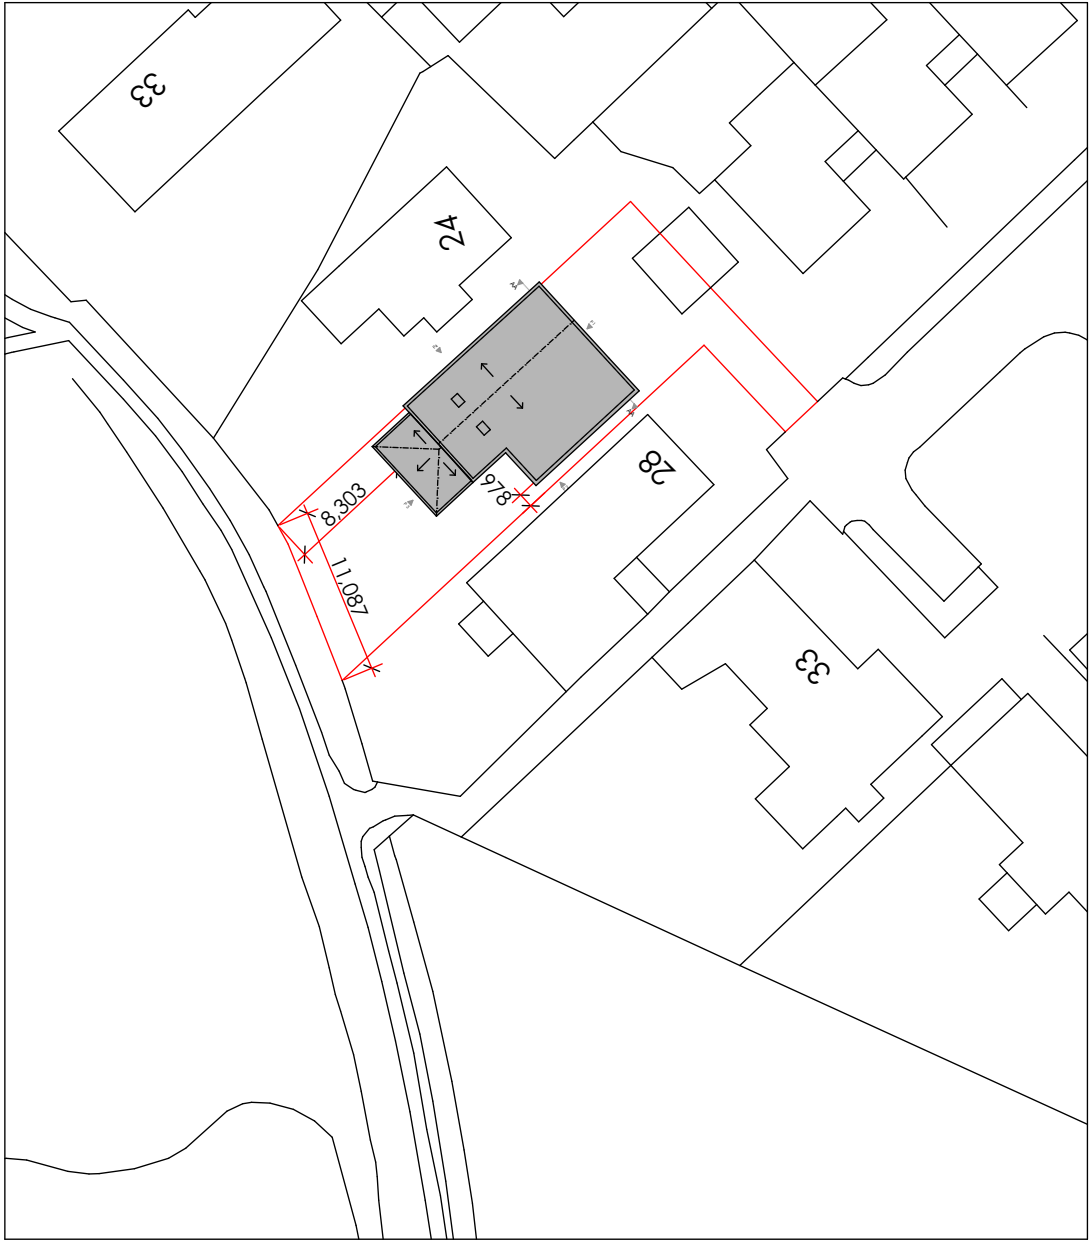

BP Block Plan
1:500 @A3

*Approx.... measurements, areas & dimensions shown, all measurements, areas & dimensions to be checked onsite by contractor

PLANNING

Sapphire Designs
email: sapphire.designs@outlook.com

NOTES:
Scaling from this drawing will only give approximate dimensions due to the nature of printing medias



CLIENT
Robert and Donna
26 Maidstone Drive
Wollaton
NG8 2RF

DRAWING TITLE
Block & Location Plan

PROJECT TITLE
Side Extension and Internal Reconfiguration

SCALE
1:1250, 1:500 @A3

DATE
5th Feb 2022

DRAWING NUMBER
NO30-SD-00-Z0-DR-A-10001

REV.
P01

STA.
D5

REVISION DESCRIPTION	REV	DATE	DRWN