
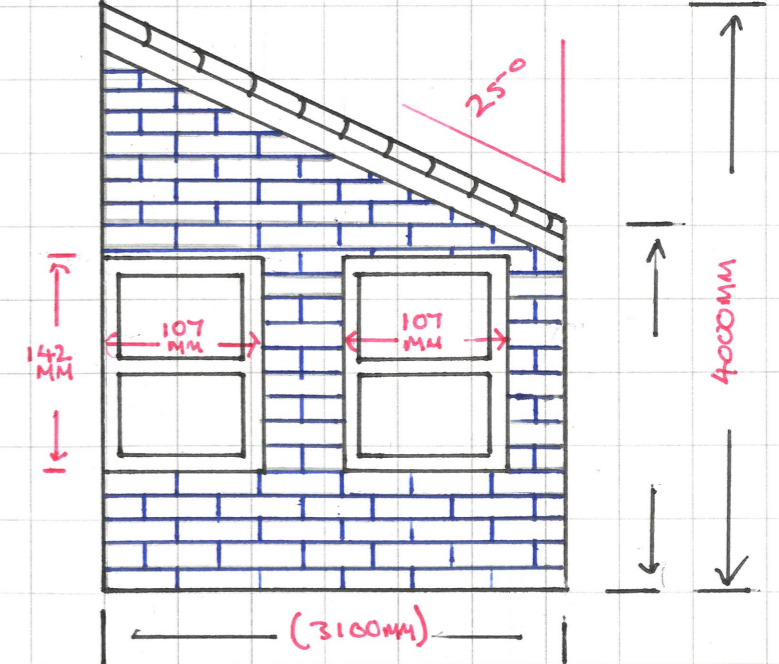
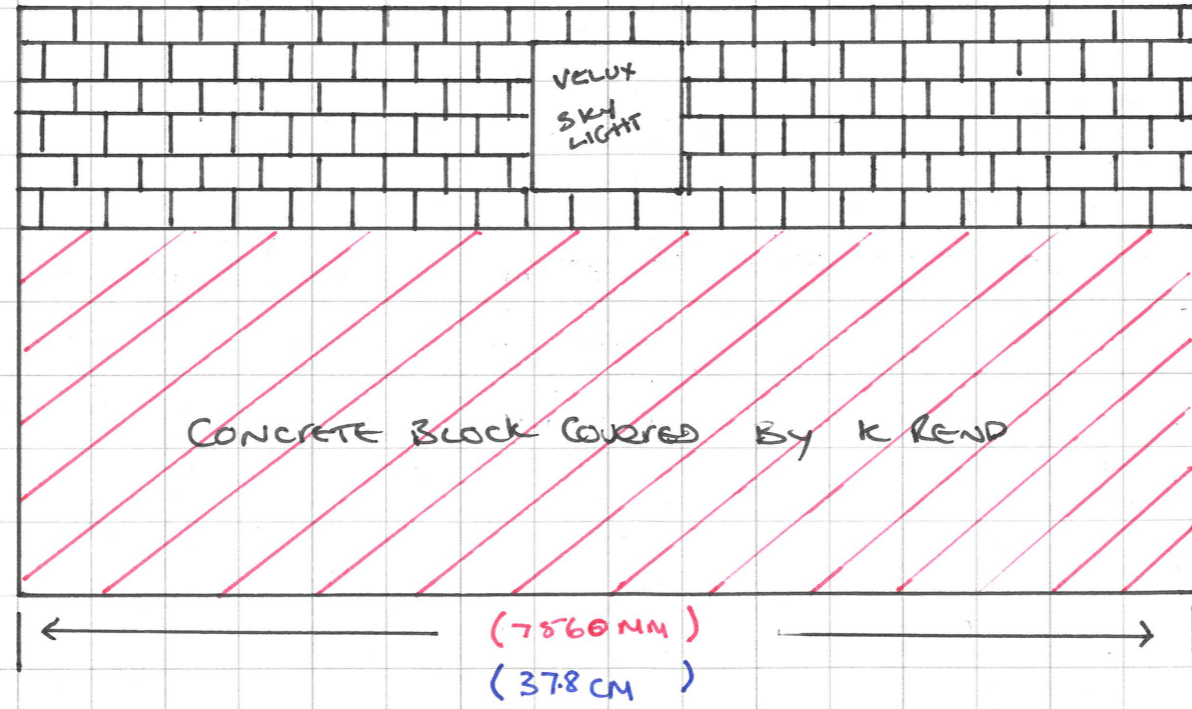
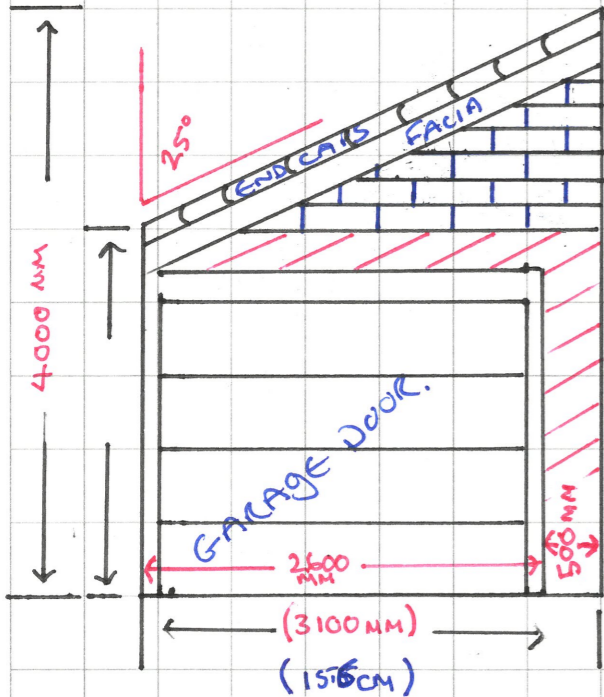
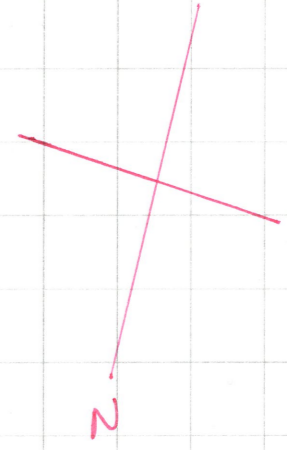


GARAGE 15 CRYSTAL ROAD THORNTON FYS4JL

SCALE 1 CM = 50 CM
1 CM = 500 MM

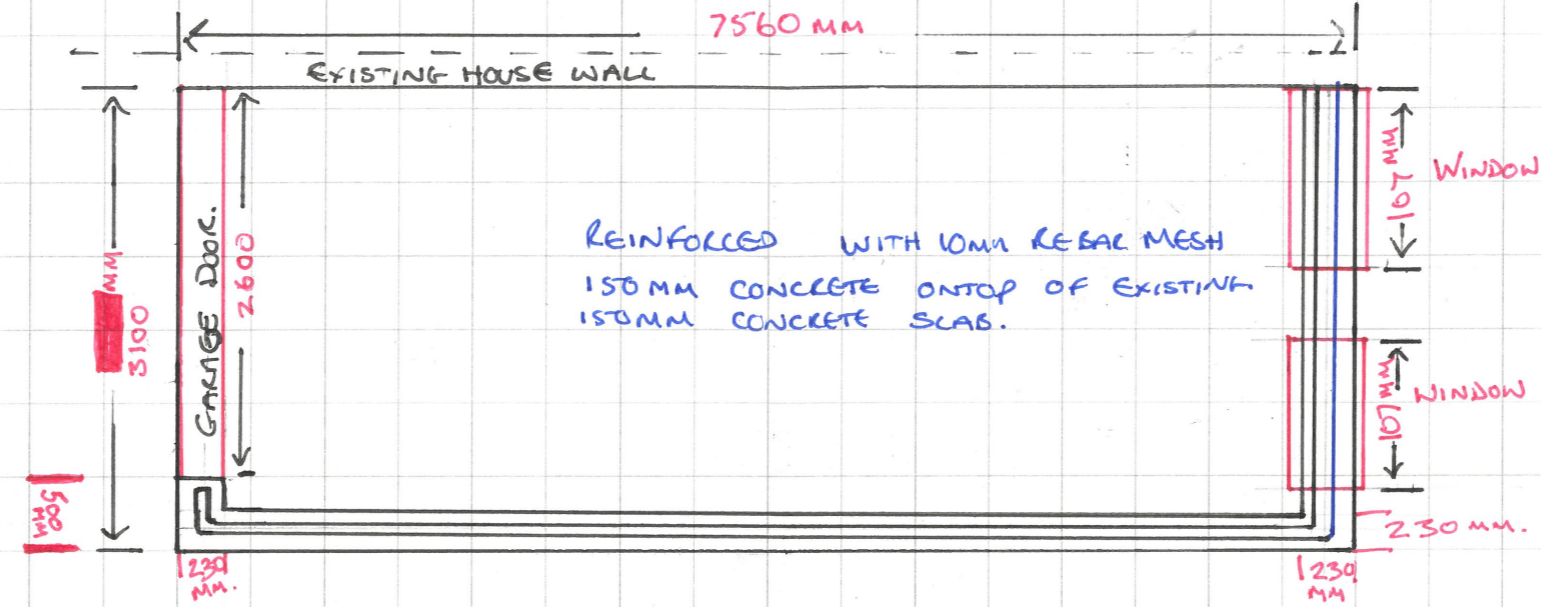

COMPOSITE GARAGE DOOR GREY.
CHEVRONS. K Rend.
Brick work ICI RECLAIMED.
Blockwork. CONCRETE BLOCK TN 440 x 215 x 100
ROOF CAP CO PLASTIC SLATE
ROOF JOISTS 6" x 2" WITH 3/4 Ply OVERLAY 2 x 1" BATONS MEMBRANE + SLATE.

UPVC DOUBLE GLAZED WINDOWS.
PLASTIC CAPPING @ END OF THE SLATES.
FACIA IN BLACK UPVC
ICI RECLAIMED FACE BRICK.