
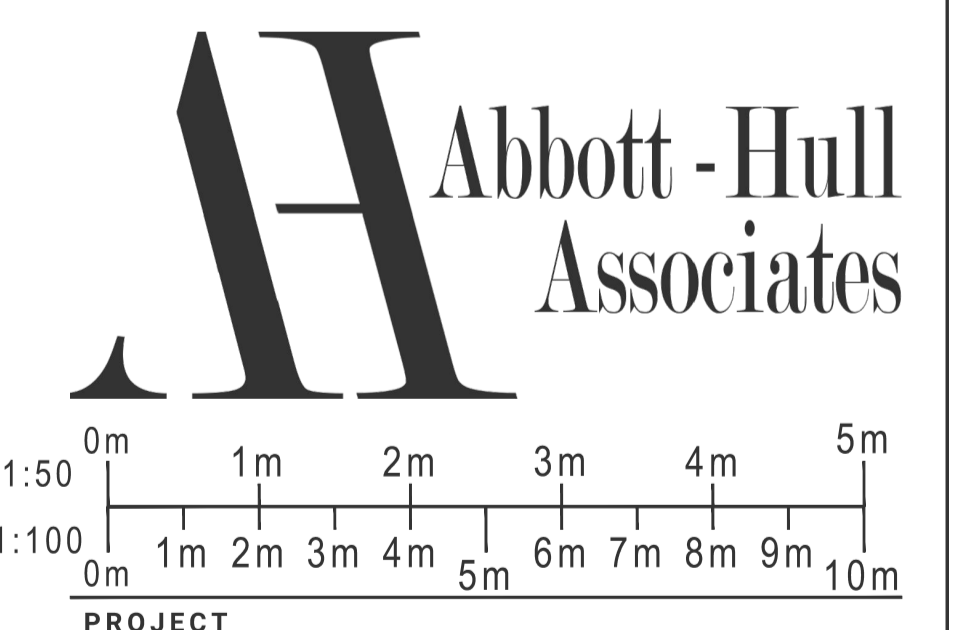
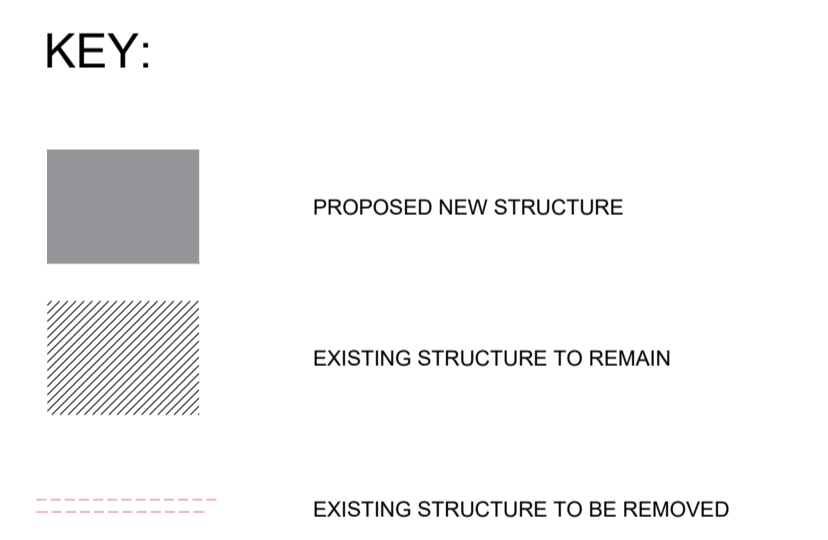
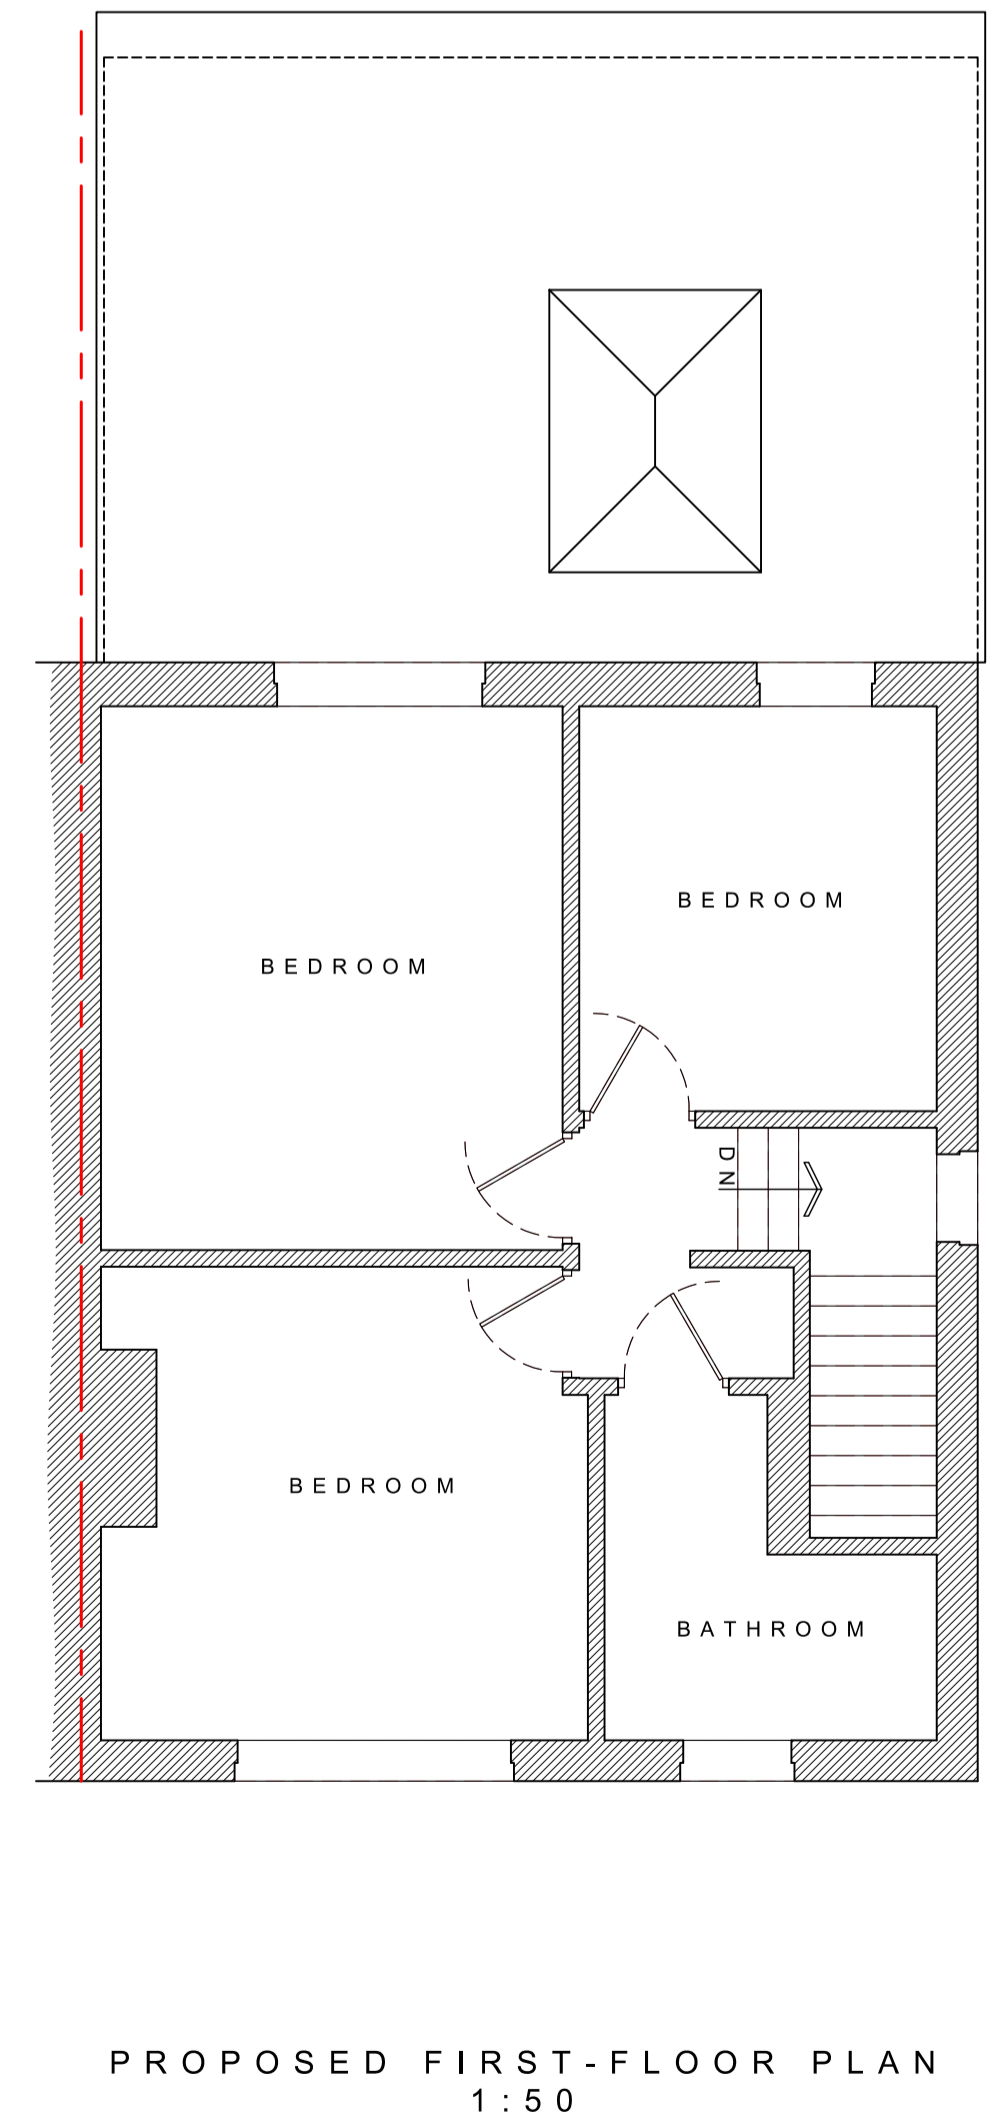
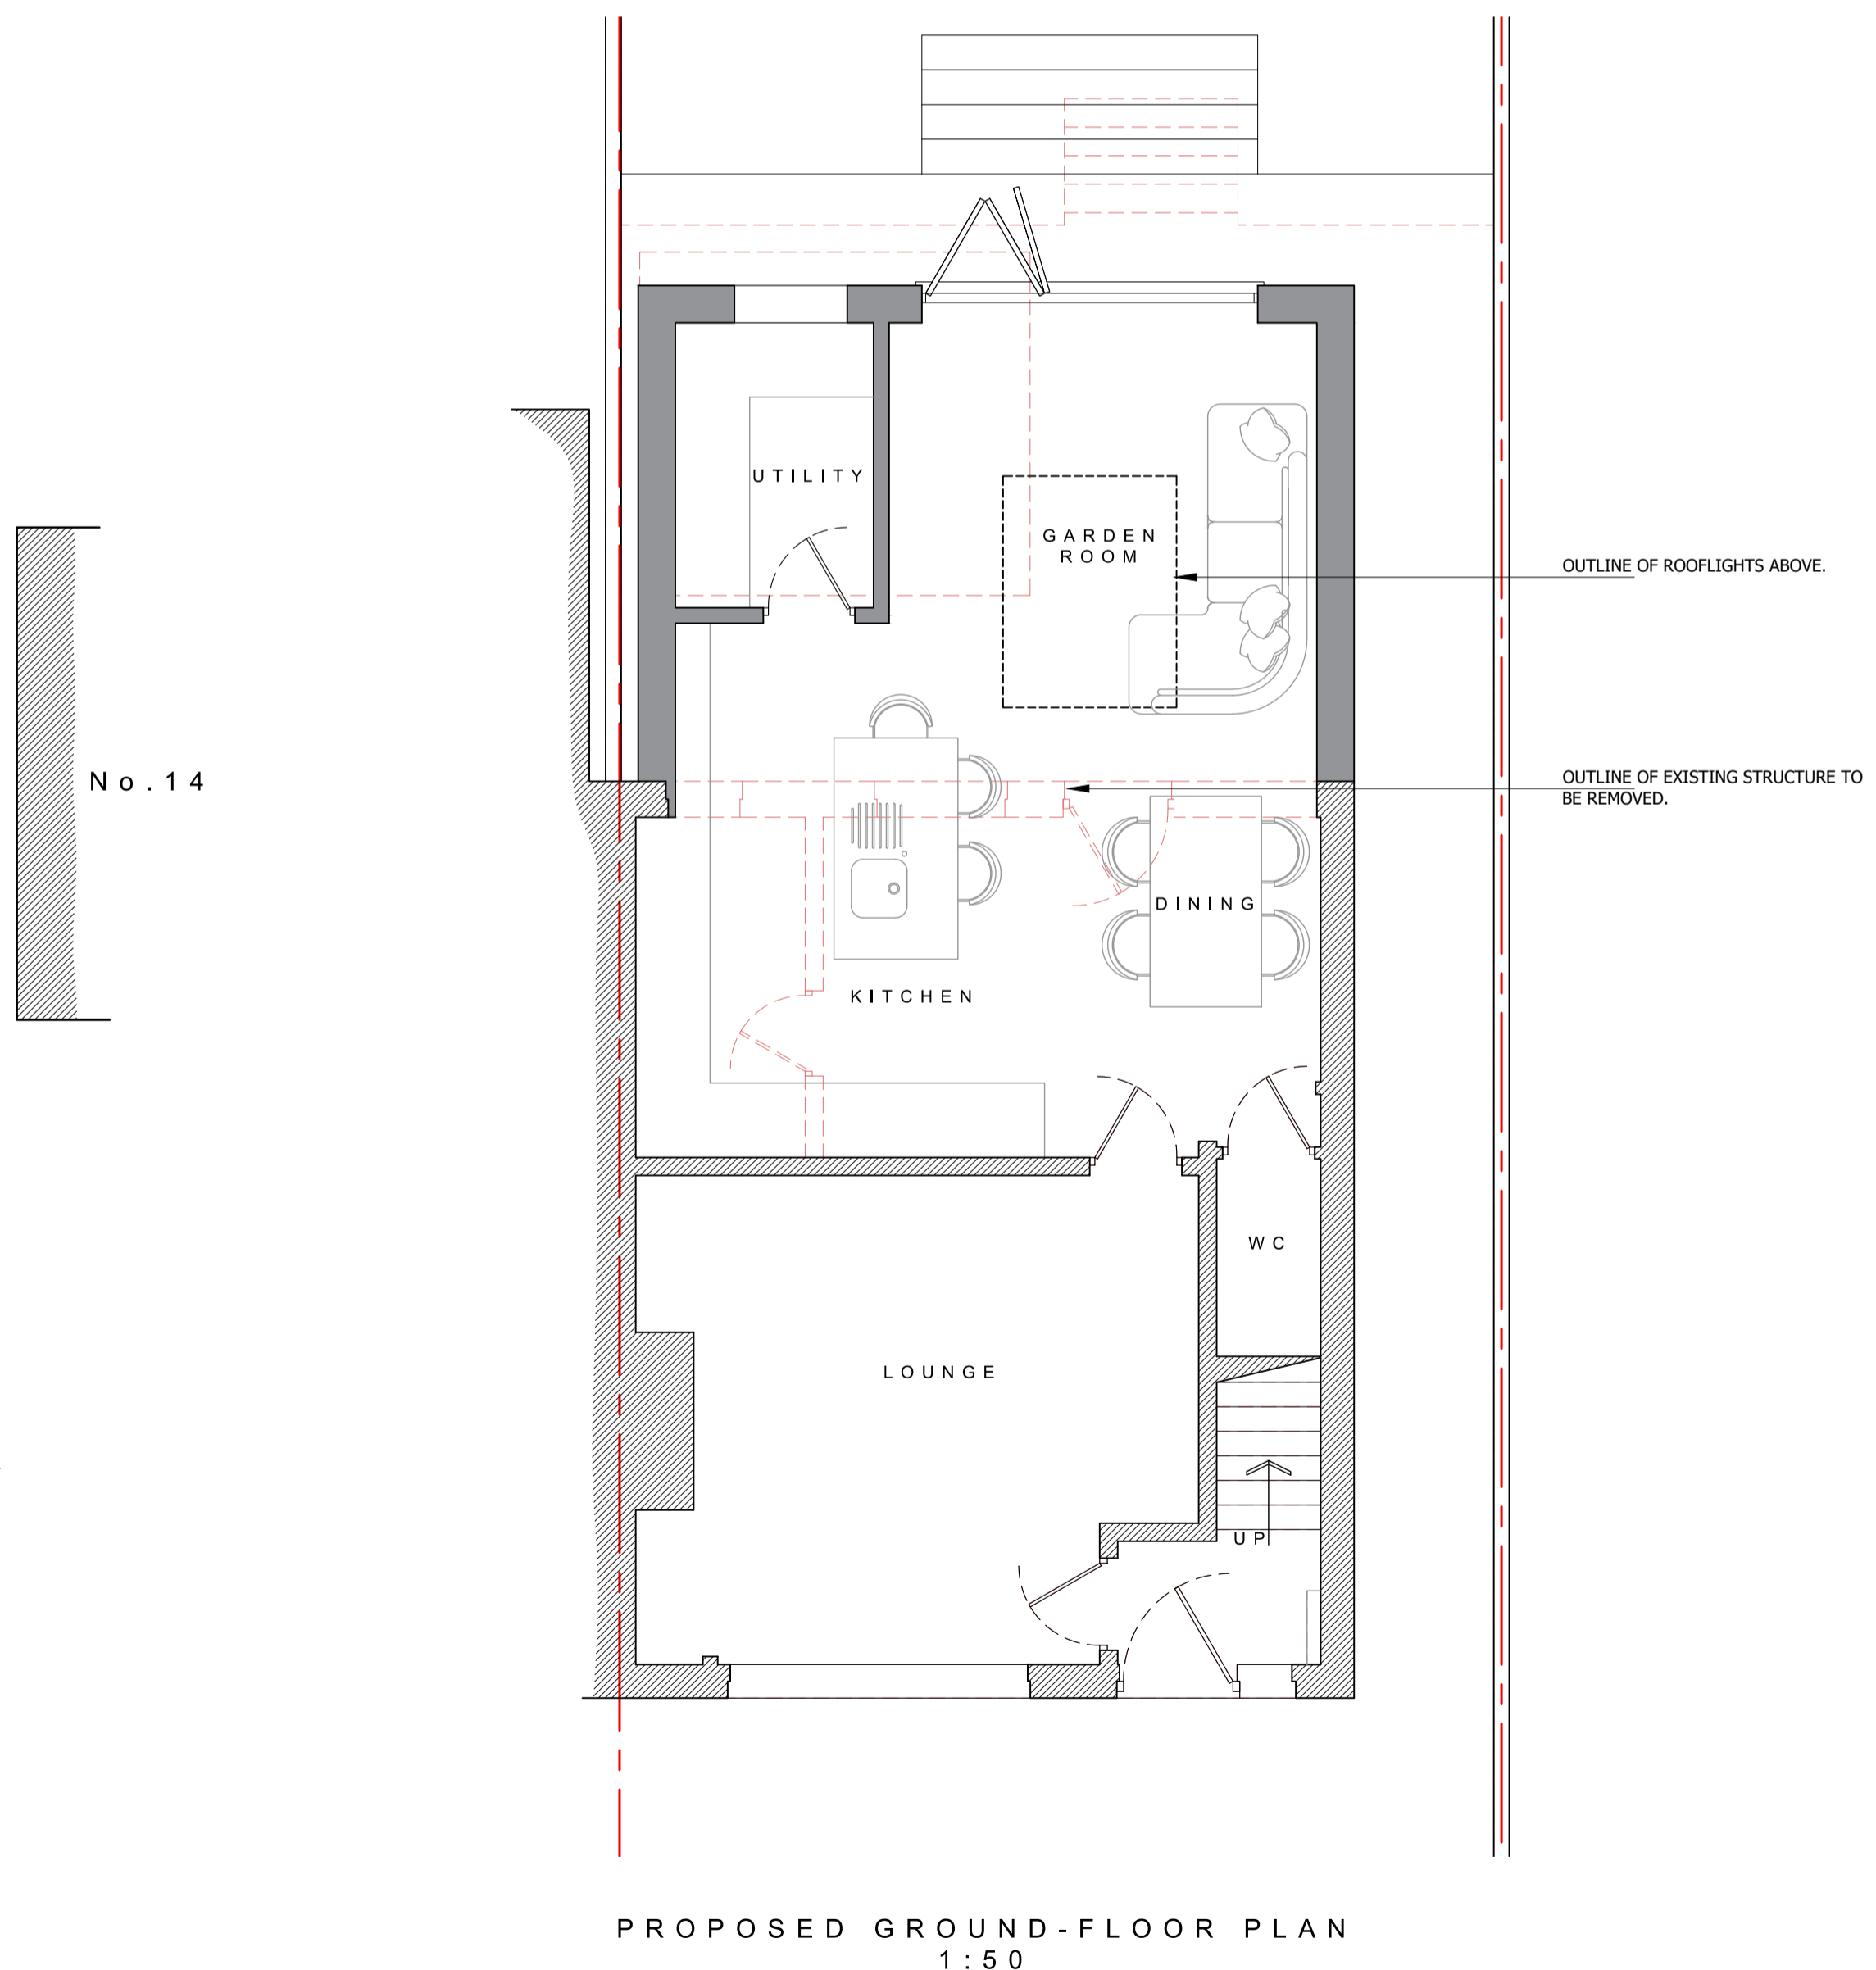
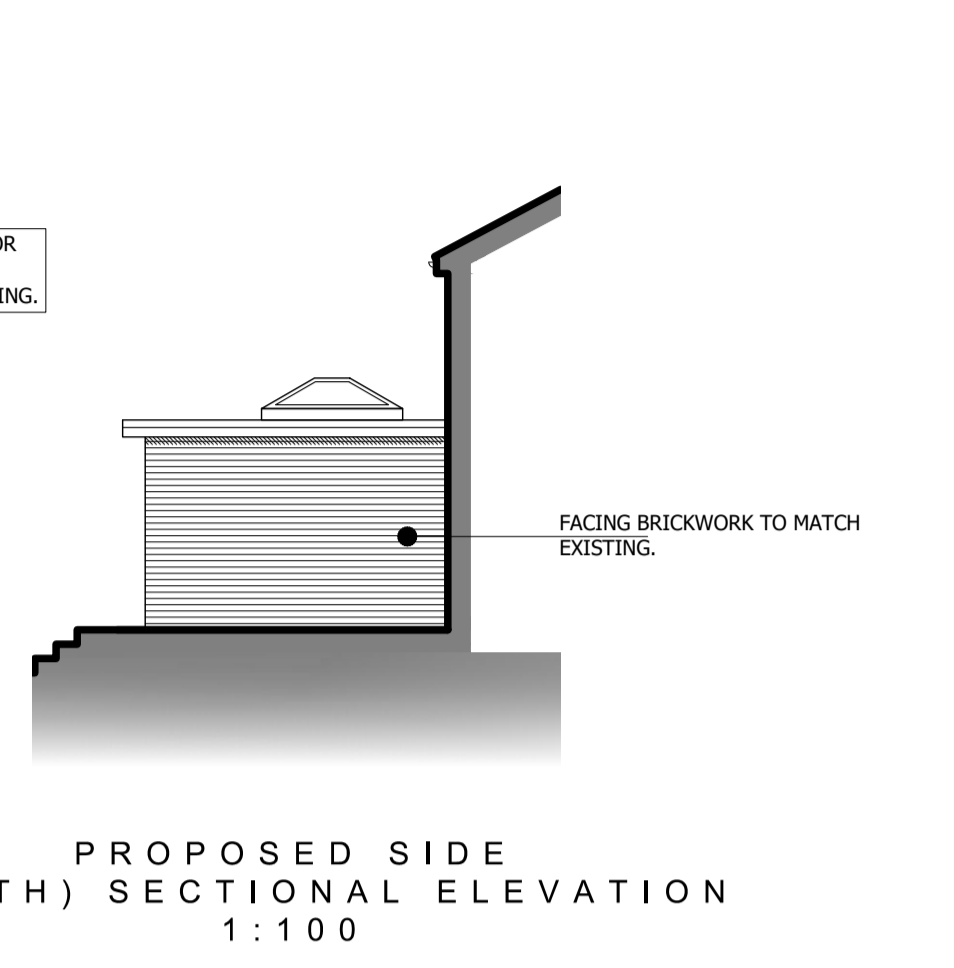
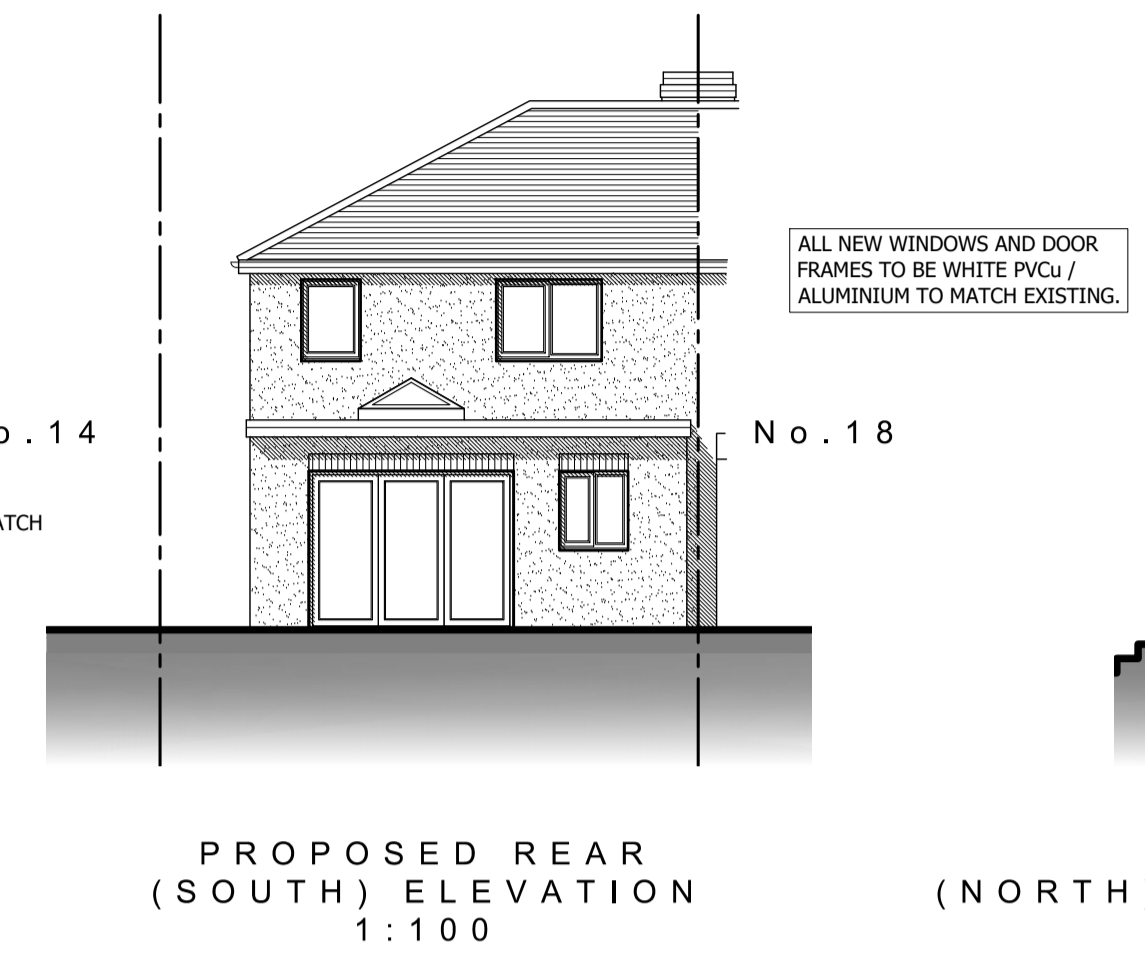
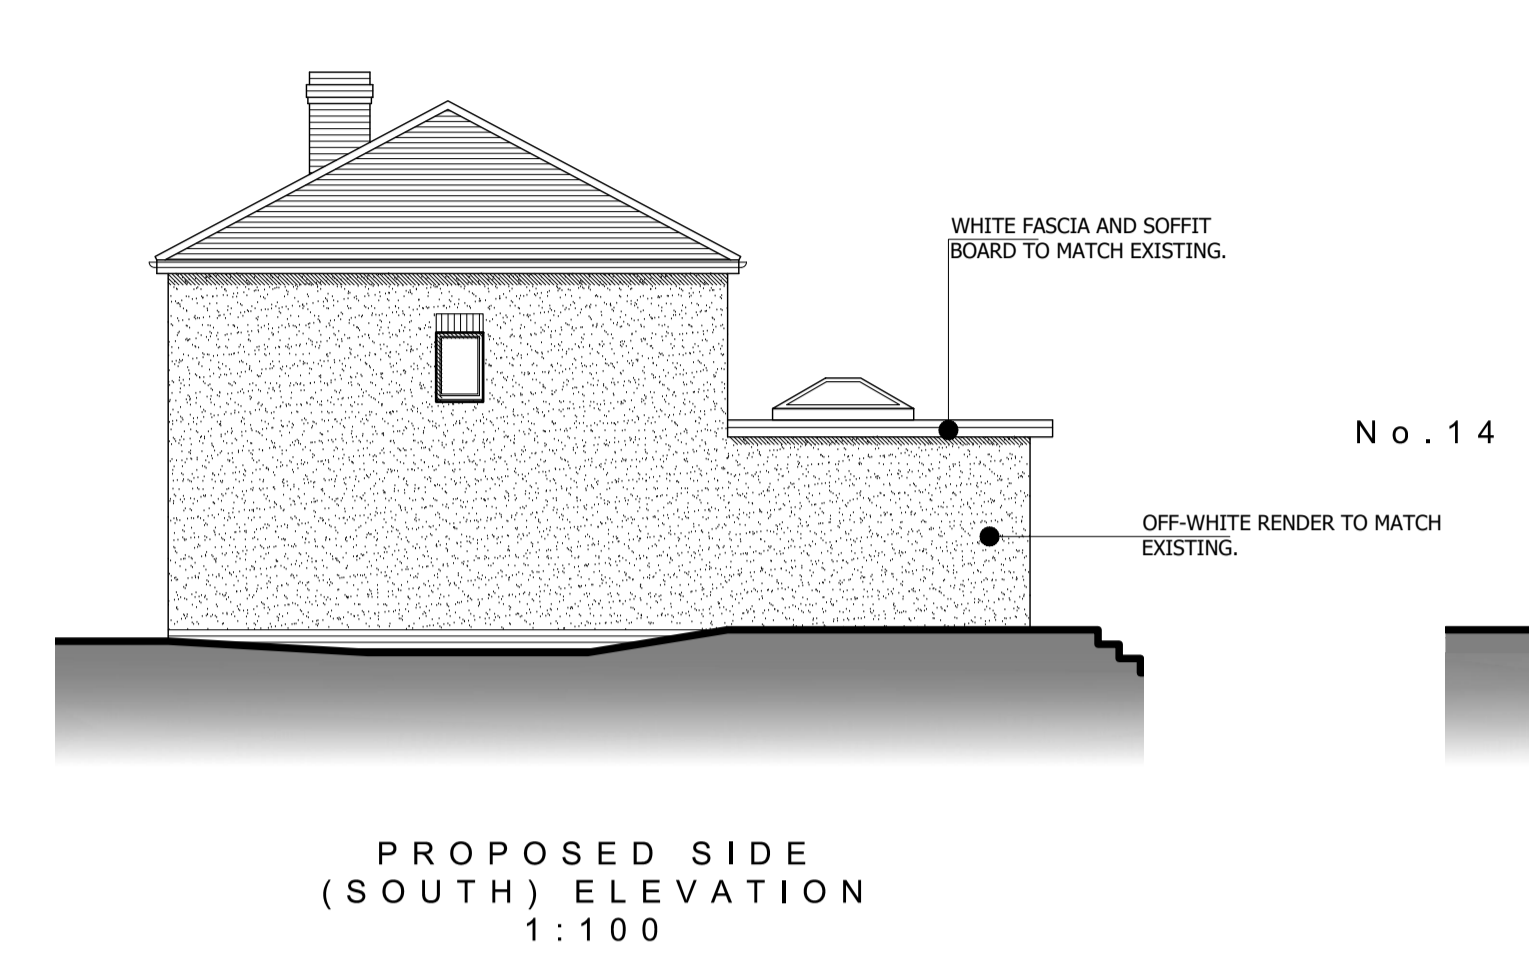
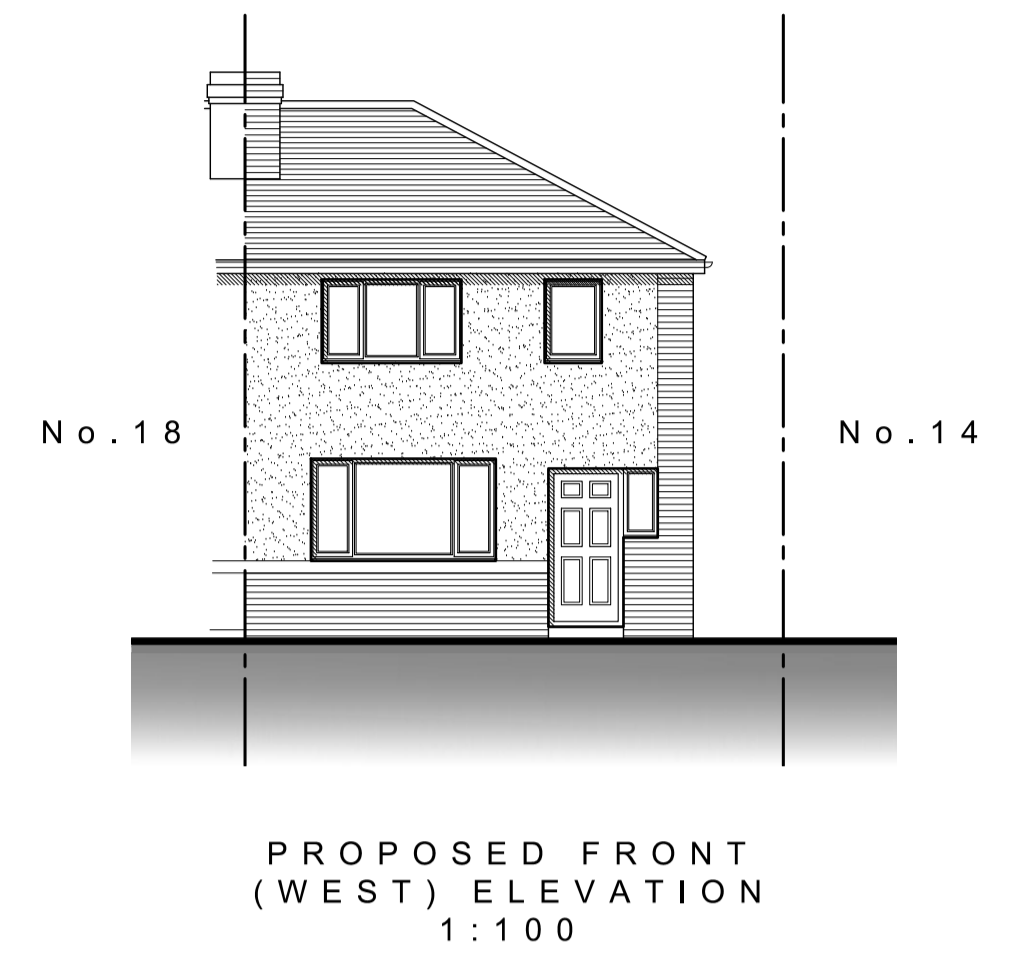


Proposal subject to planning approval.

Drawings for planning purposes only, all dimensions to be checked and verified by the contractor prior to work commencing on site. Contractor to ensure all materials are to Local Authority approval and to take into account everything necessary for the proper execution of the works.

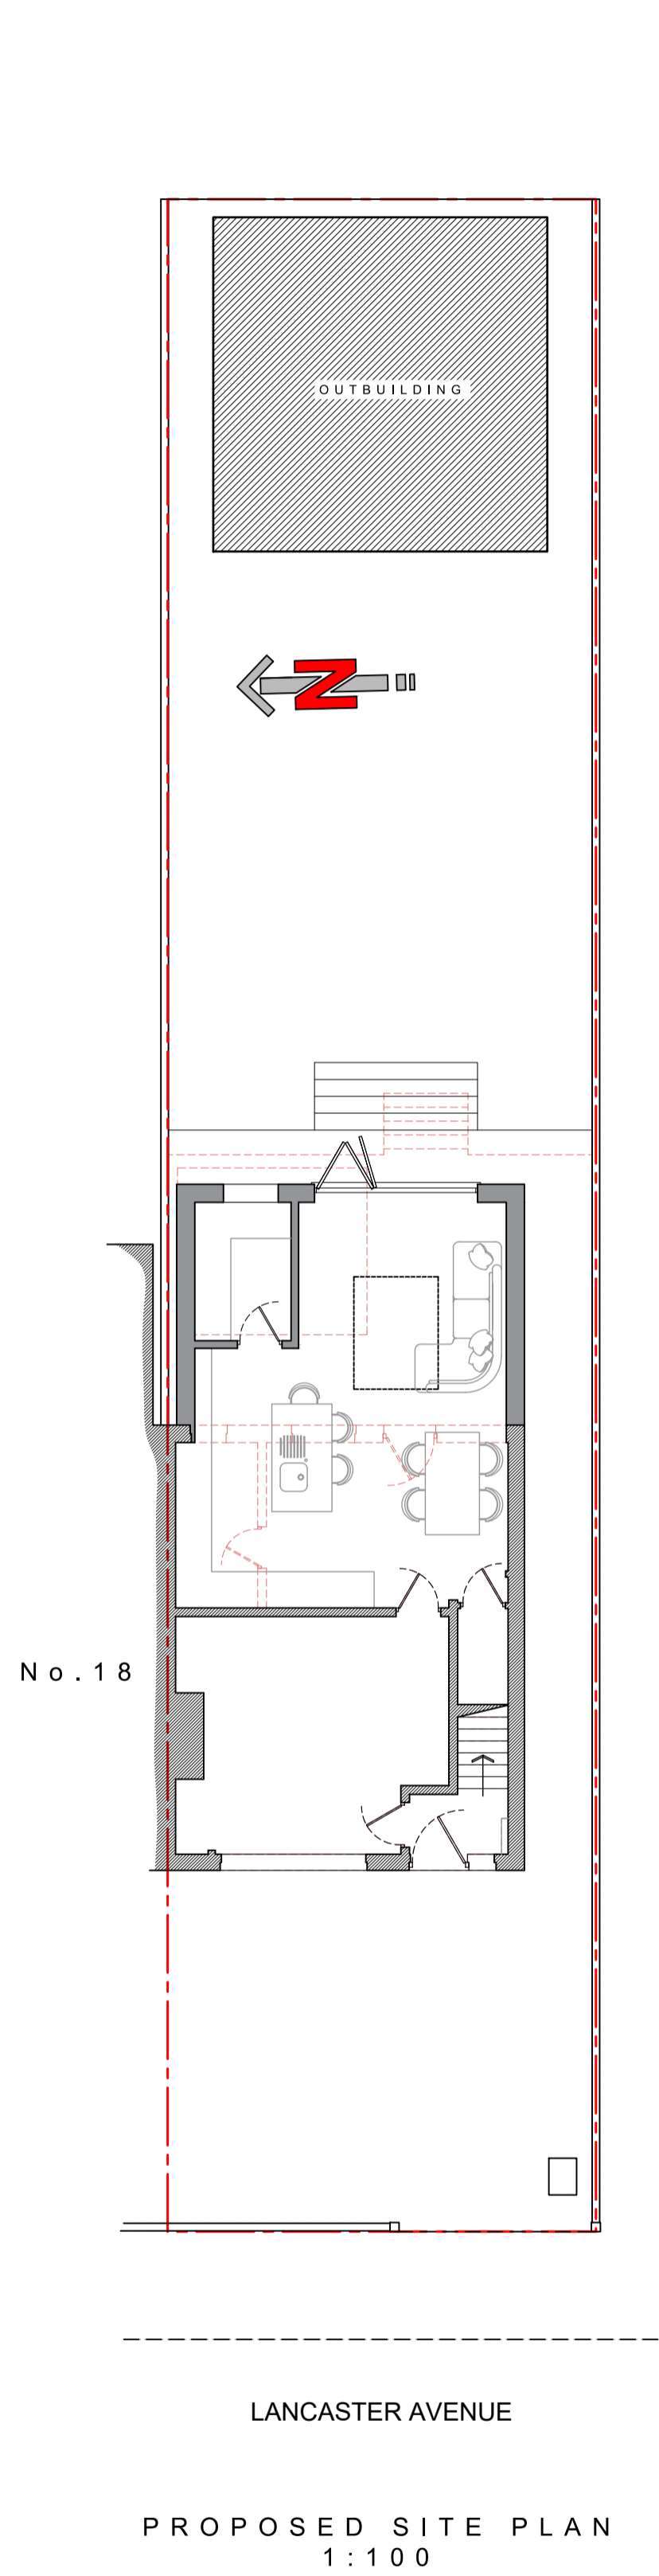

PROJECT
16 LANCASTER AVENUE,
THORNTON-CLEVELEYS,
FY5 4NN

PROPOSED PLANS & ELEVATIONS

DRAWING NO. 22033_110	REV. A 04/05/22	DRAWN J. A-H
DATE 22/03/2022	SCALE 1:50/100 @ A1	
W abbotthull.co.uk	T 01253 846420	
E info@abbotthull.co.uk	M 07725 005247	