



Survey Datum 45.000m

Existing Elevation A

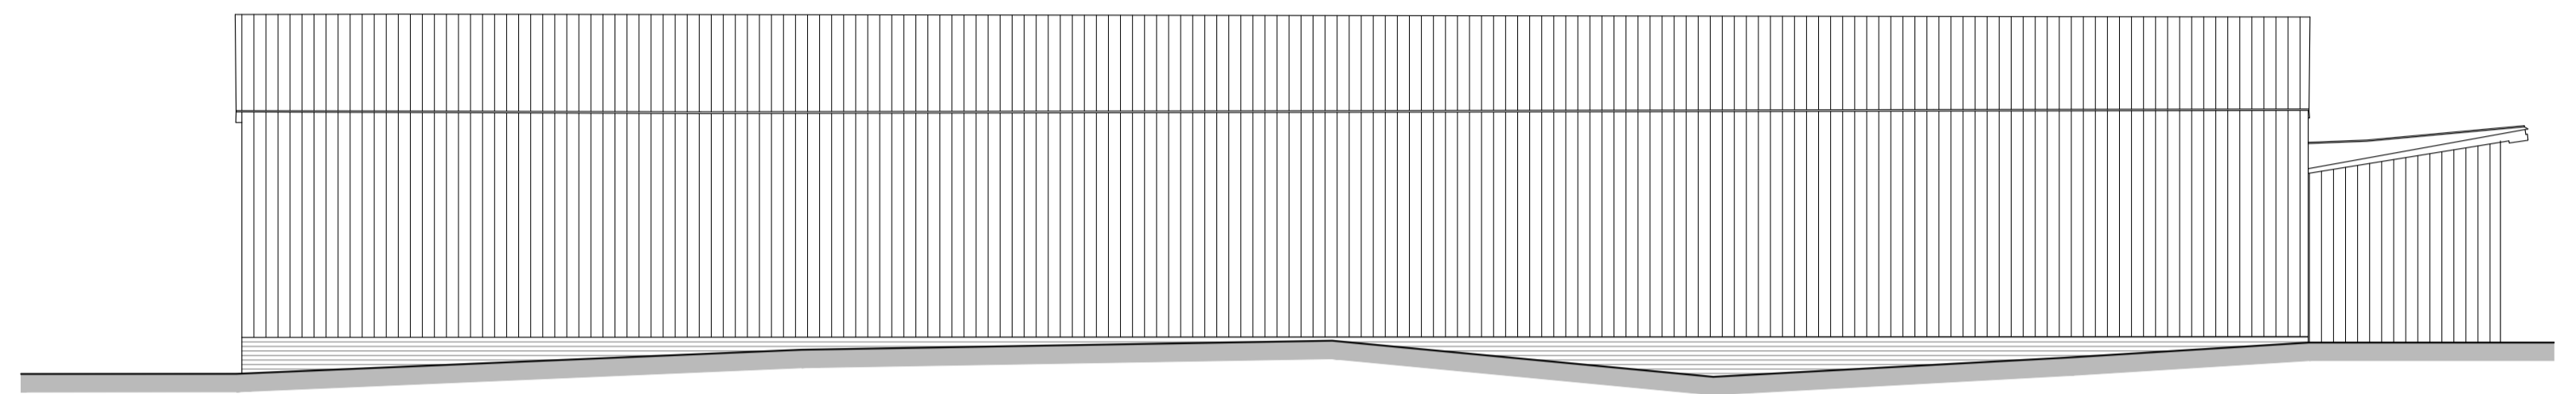


Survey Datum 45.000m

Existing Elevation B

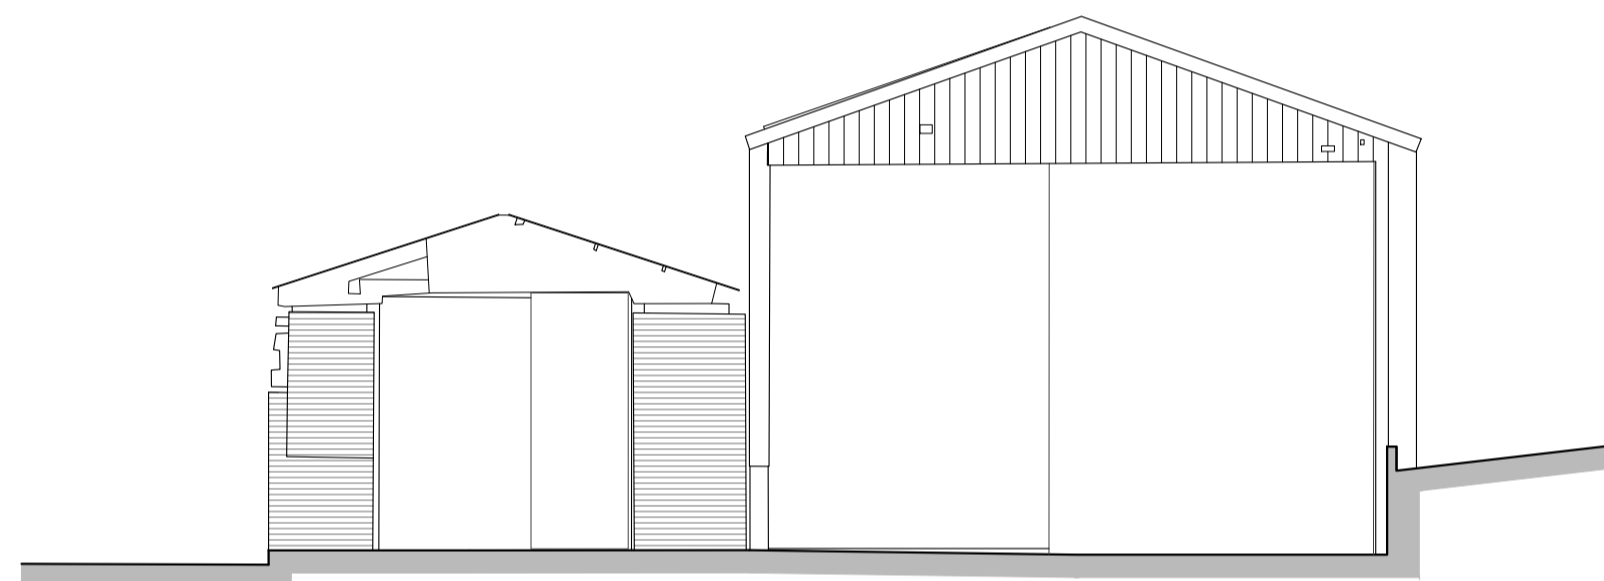


Survey Datum 45.000m

Existing Elevation E

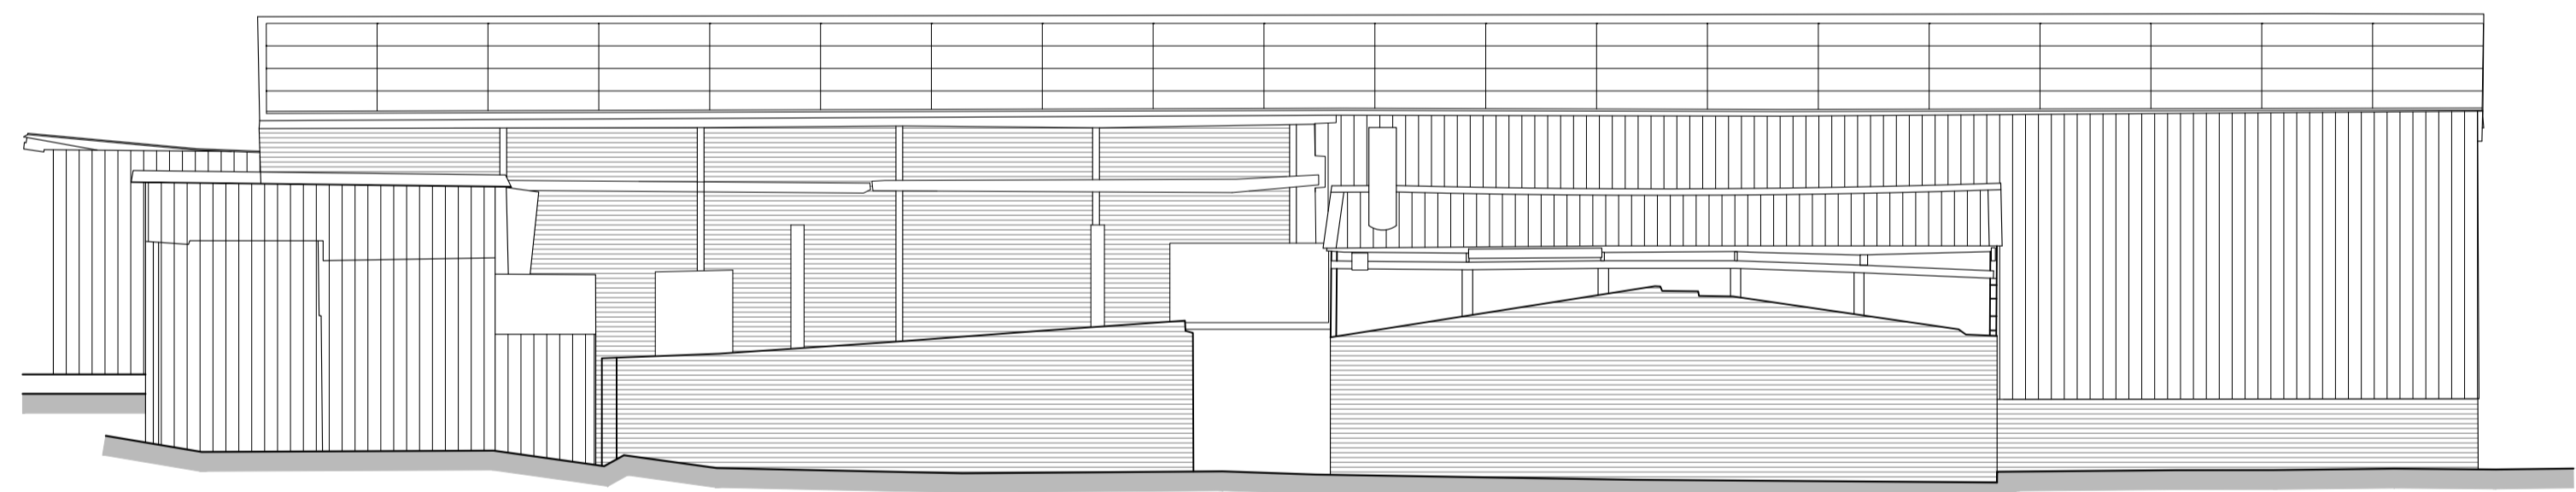

Survey Datum 45.000m

Existing Elevation D

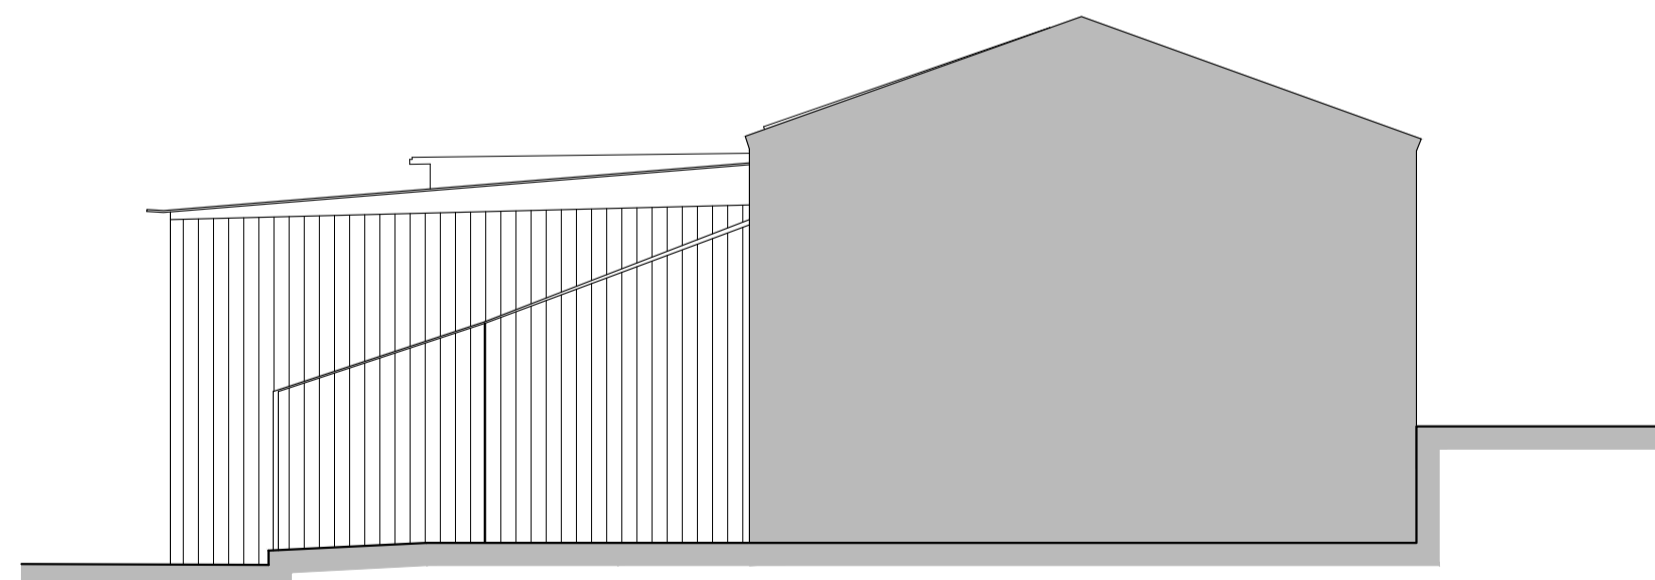

Survey Datum 45.000m

Existing Elevation C

Planning

REV.	DATE	REVISIONS:	BY	REV.	DATE	REVISIONS:	BY	REV.	DATE	REVISIONS:	BY	STATUS:

CLIENT:	Private Client	PROJECT:	The Barn, The Glen, Mill Lane, Barn at The Glen, Mill Lane, Pirbright
SCALE:	1:100 (A1 ORIGINAL)	DRAWING:	Existing Elevations
DRAWN:	ajg	21228	S104
DATE:	14/12/21	—	—

architecture planning masterplanning

Broadmeade House, Farnham Business Park,
Weydon Lane, Farnham, Surrey GU9 8QT.
info@osparchitecture.com www.osparchitecture.com
Tel: 01252 267878

© COPYRIGHT EXISTS ON THE DESIGNS AND INFORMATION SHOWN ON THIS DRAWING. This drawing may be scaled or cross referenced to the scale bar for planning application purposes only. Do not scale for any other purpose, use figured dimensions only. Subject to site survey and all necessary consents. All dimensions to be checked by user and any discrepancies, errors or omissions to be reported to the Architect before work commences. This drawing is to be read in conjunction with all other relevant materials. OS Licence No. 100007327