



Notes:

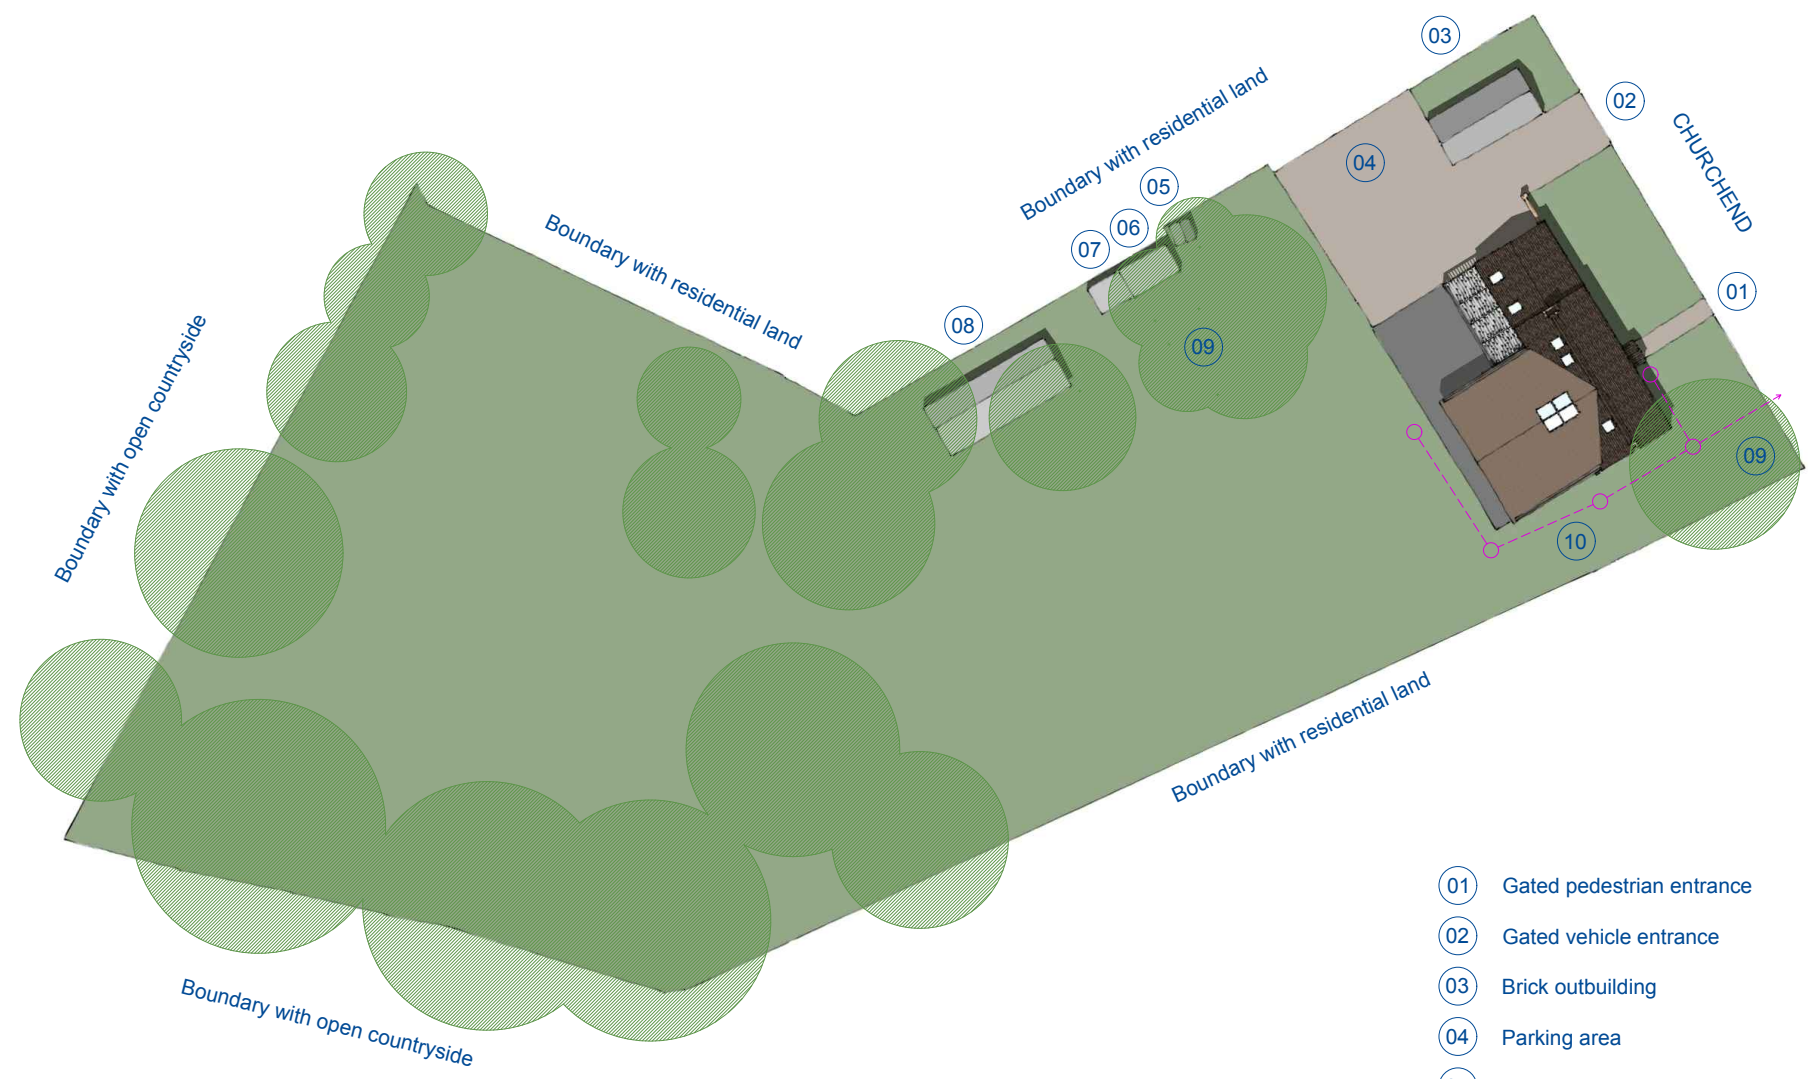

- 01 Gated pedestrian entrance
- 02 Gated vehicle entrance
- 03 Brick outbuilding
- 04 Parking area
- 05 Brick outdoor outbuilding (disused WC)
- 06 Timber log store
- 07 Timber water tank enclosure
- 08 Timber outbuilding
- 09 Yew trees TPO 457
- 10 Reconfigured combined private sewer system

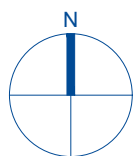

REV:	DESCRIPTION:	BY:	DATE:
STATUS: PLANNING			
SITE: Yew Tree House, Churchend Slimbridge, GL2 7BL			
TITLE: PROPOSED BLOCK PLAN			
SCALE AT A3: 1:500	DATE: 25.04.22	DRAWN: SL	CHECKED: HL
PROJECT NO: 2201	DRAWING NO: PL03	REVISION: -	