



© This Drawing is the copyright of benjamin + beauchamp architects ltd.
 All dimensions to be checked on site by contractor and not scaled from this drawing.
 benjamin + beauchamp architects ltd accept no liability for any expense, loss or damage of whatsoever nature and however arising from any variation made to this drawing, or in the execution of the work to which it relates, which has not been referred to them and their approval obtained.
 P:\Hemington - St Mary the Virgin - 0280\Drawings, Photos & Graphics\B2 Drawings\Drawing board\0280.S.003 Location Plan.dwg

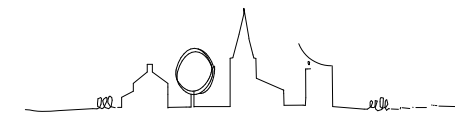

Ordnance Survey, (c) Crown Copyright 2020. All rights reserved. Licence number 100022432

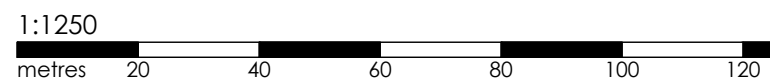

Revision	Date	Initials	Notes
Project			

HEMINGTON, St Mary

Location Plan

Survey

benjamin + beauchamp
 architecture design conservation
 the borough studios, the borough,
 wedmore, somerset BS28 4EB
 T 01934 713313 F 01934 713314

Drawn By: XX Date: 14/04/20 Scale: 1:1250 at A3
 Drawing No. 0280.S.003

