




Existing Block Plan 1:500

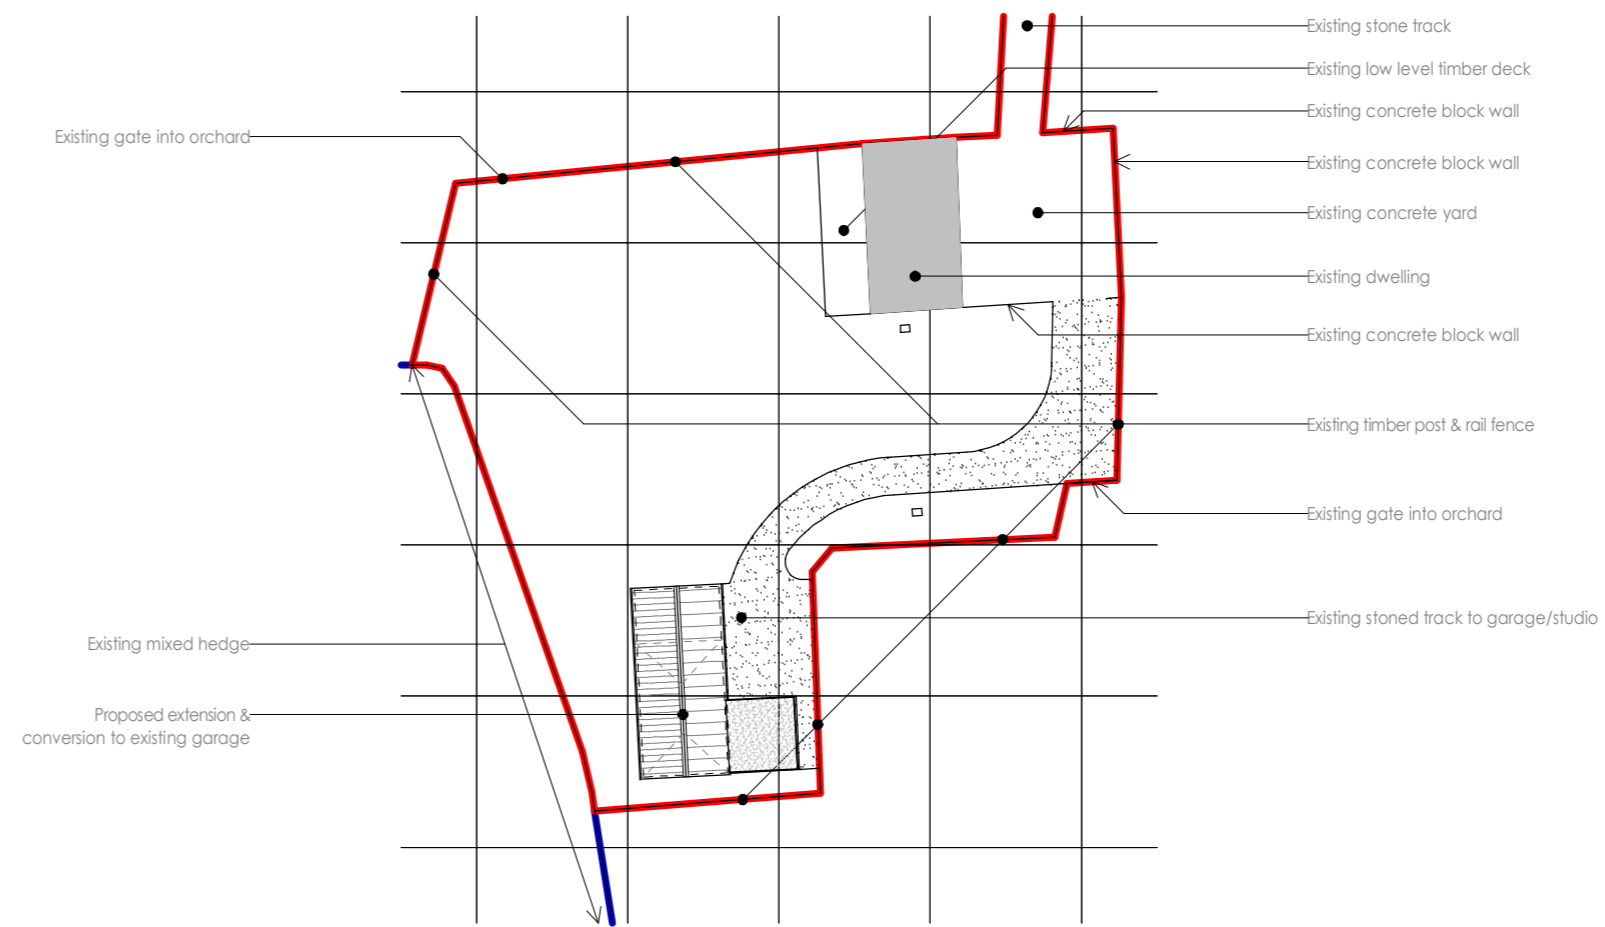


Proposed Block Plan 1:500

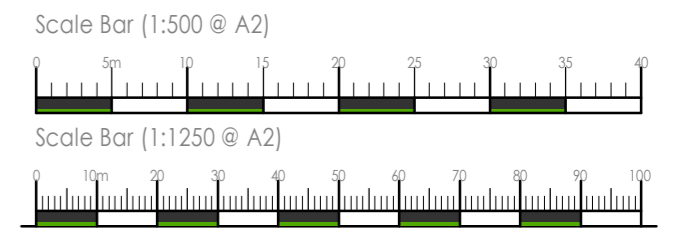

SCALE FOR PLANNING PURPOSES ONLY
IT IS THE CONTRACTOR'S RESPONSIBILITY TO CHECK
ALL SITE DIMENSIONS & NOTIFY ANY DISCREPANCIES
© THIS DRAWING IS COPYRIGHT

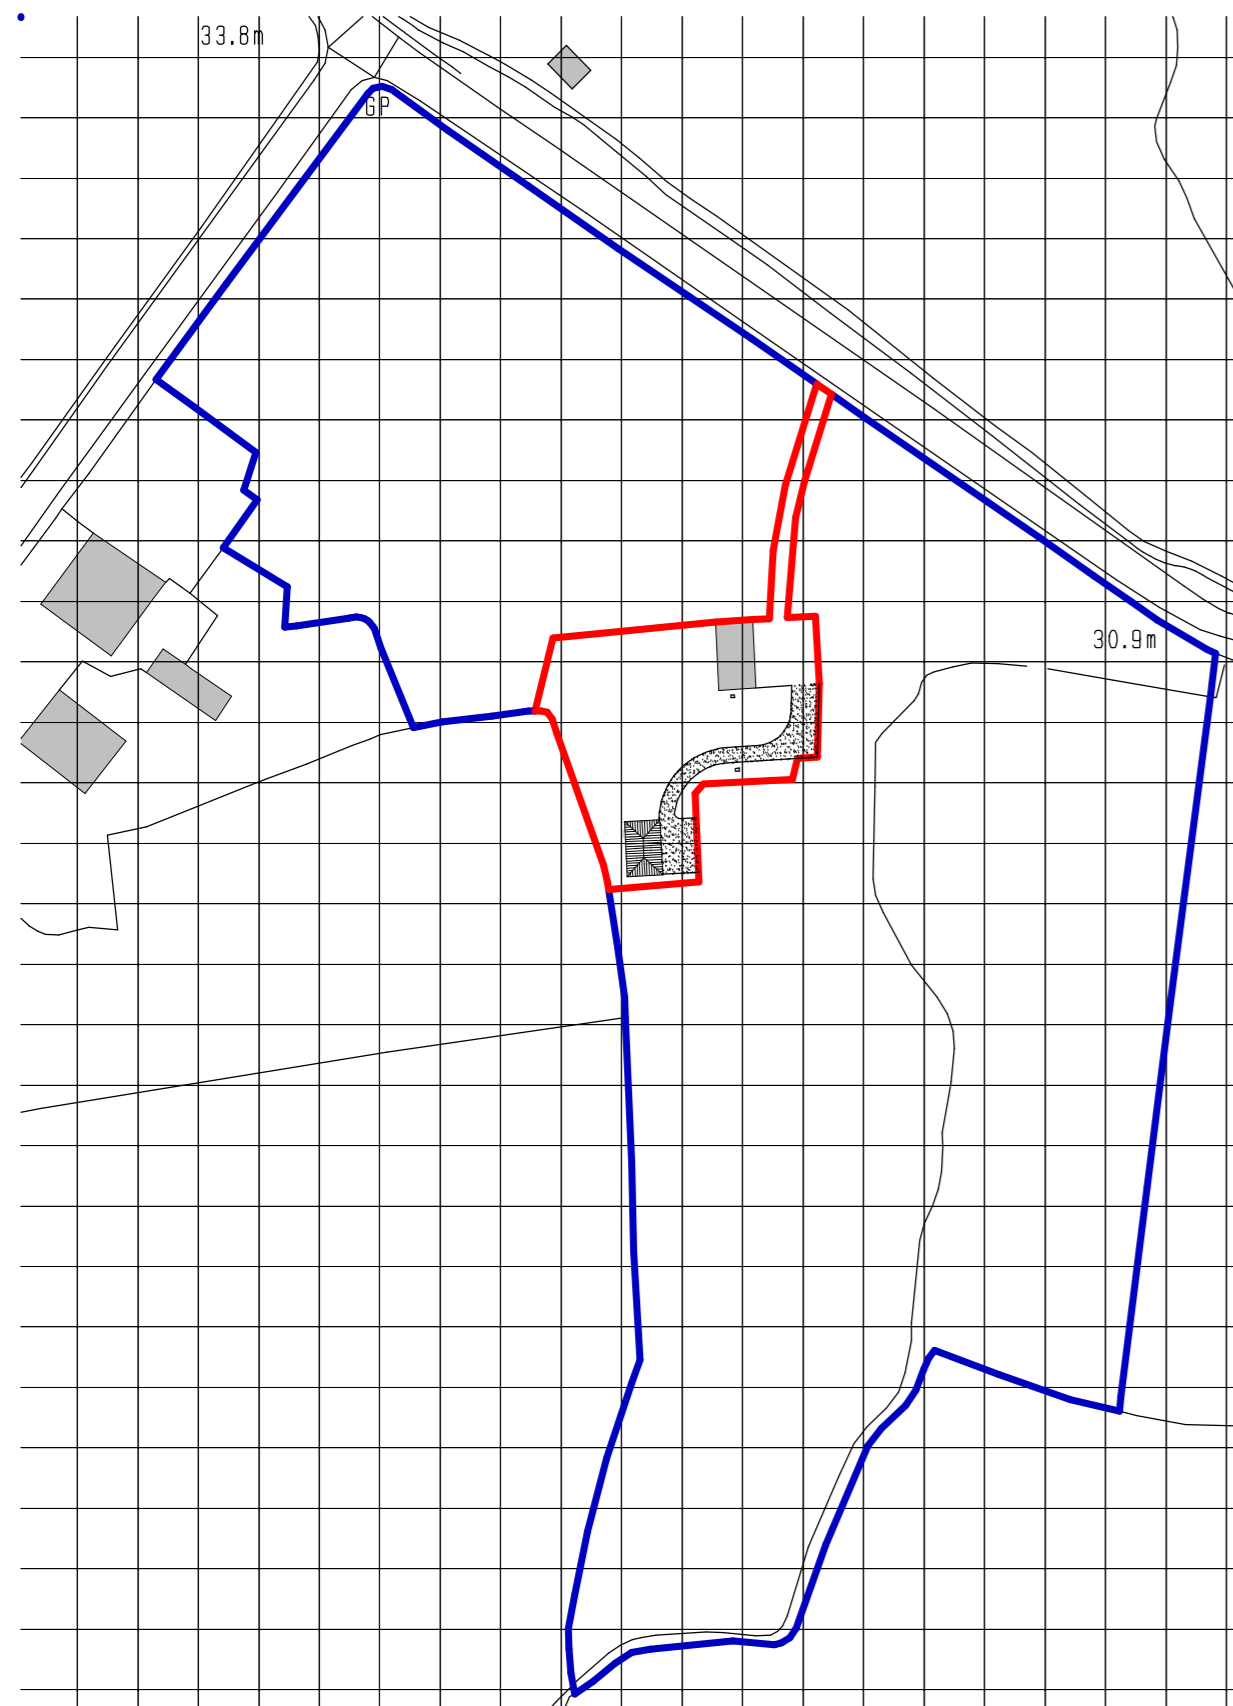

Existing Site Location Plan 1:1250

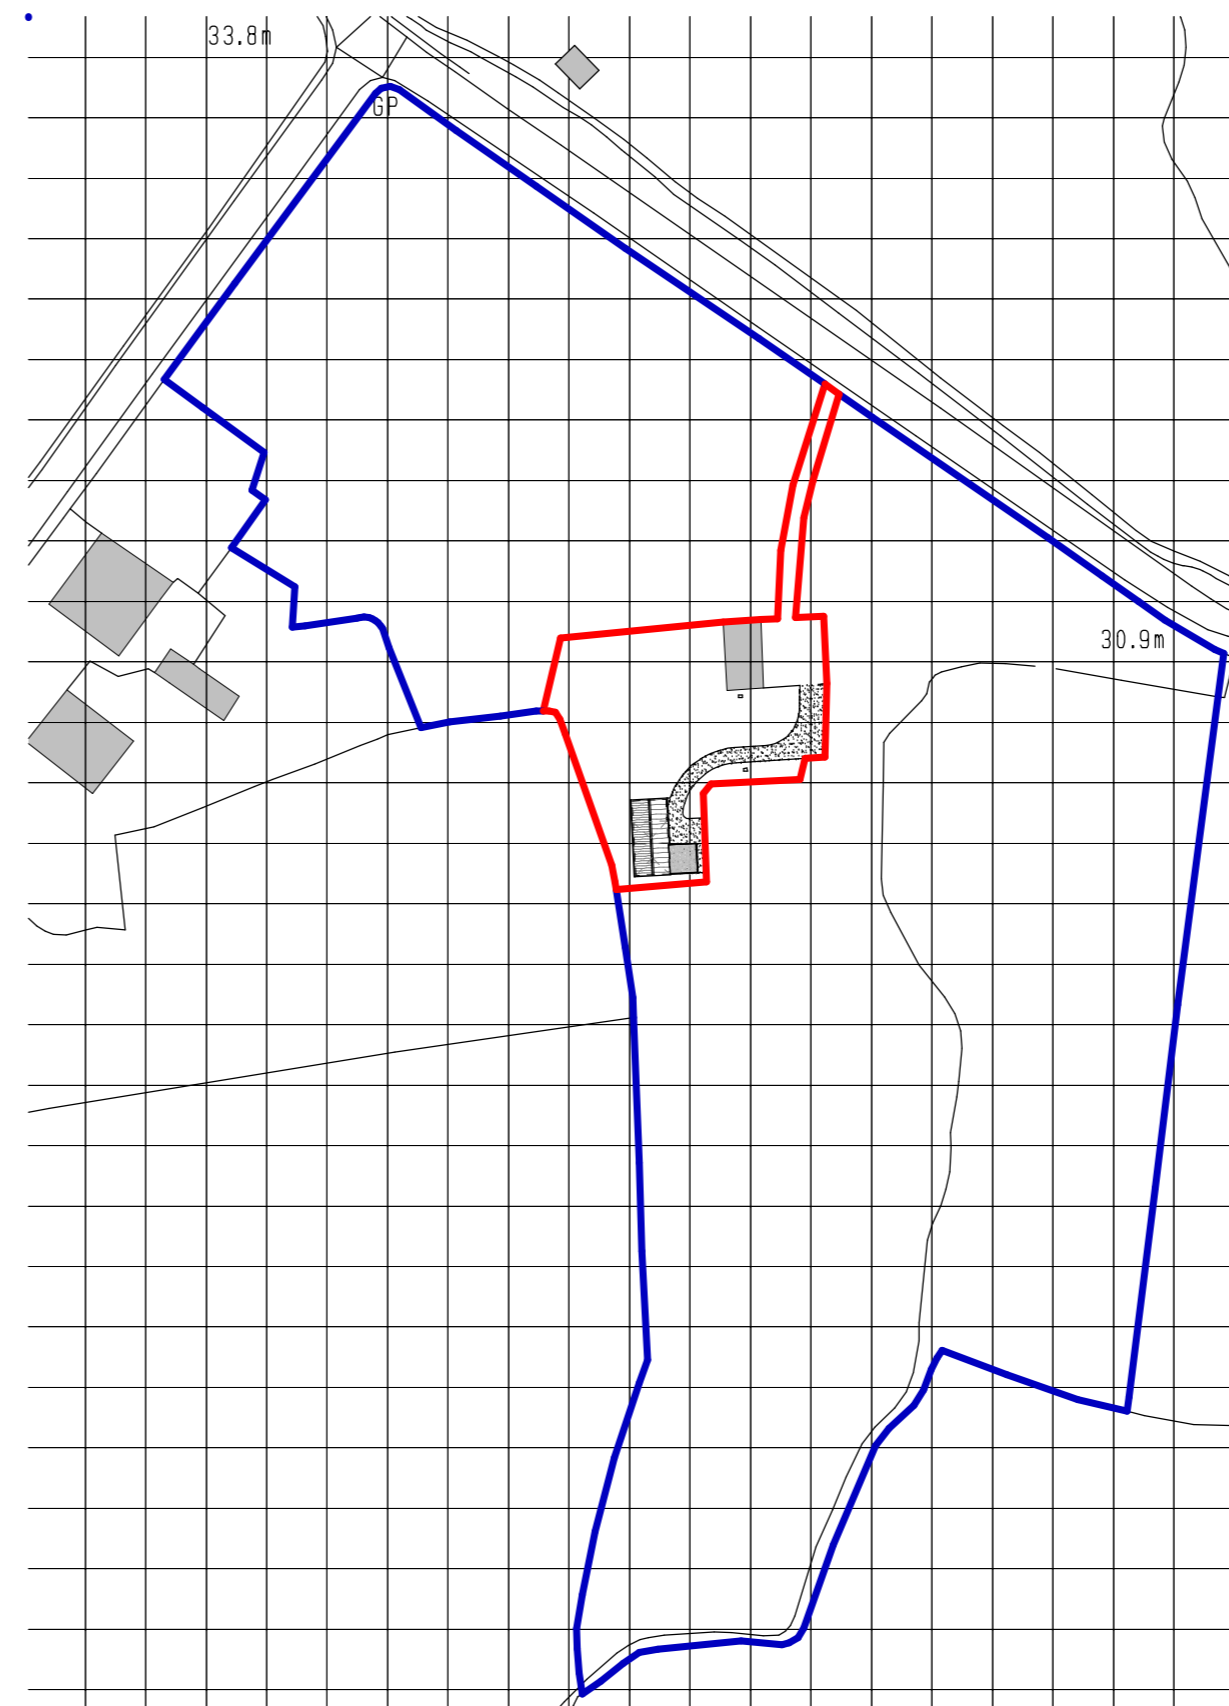

Proposed Site Location Plan 1:1250

INDEX	REVISIONS	DATE
Golden - designs LLP		
62 Vestry Road Street Somerset BA16 0HX T: 01458 840668 E: office@goldendesigns.co.uk www.petergoldendesigns.co.uk		

Client
Mr & Mrs A. Hinde. Byre Studio,
Lottisham Rd, Lottisham, Somerset BA6 8PF

Project
Proposed Garage extension & conversion @
Byre Studio, Lottisham Rd, Lottisham,
Somerset BA6 8PF

Drawing
Proposed & Existing Site Location Plan
Proposed & Existing Block Plan

Scale 1:1250 & 1:500 @ A2
date April 2022

Drg. No. 1120:DP:OG:06

--	--	--	--