




Ordnance Survey © Crown copyright 2022. All rights reserved. Licence number: 100022432

01 | SITE LOCATION PLAN


Scale 1:1250 @ A3

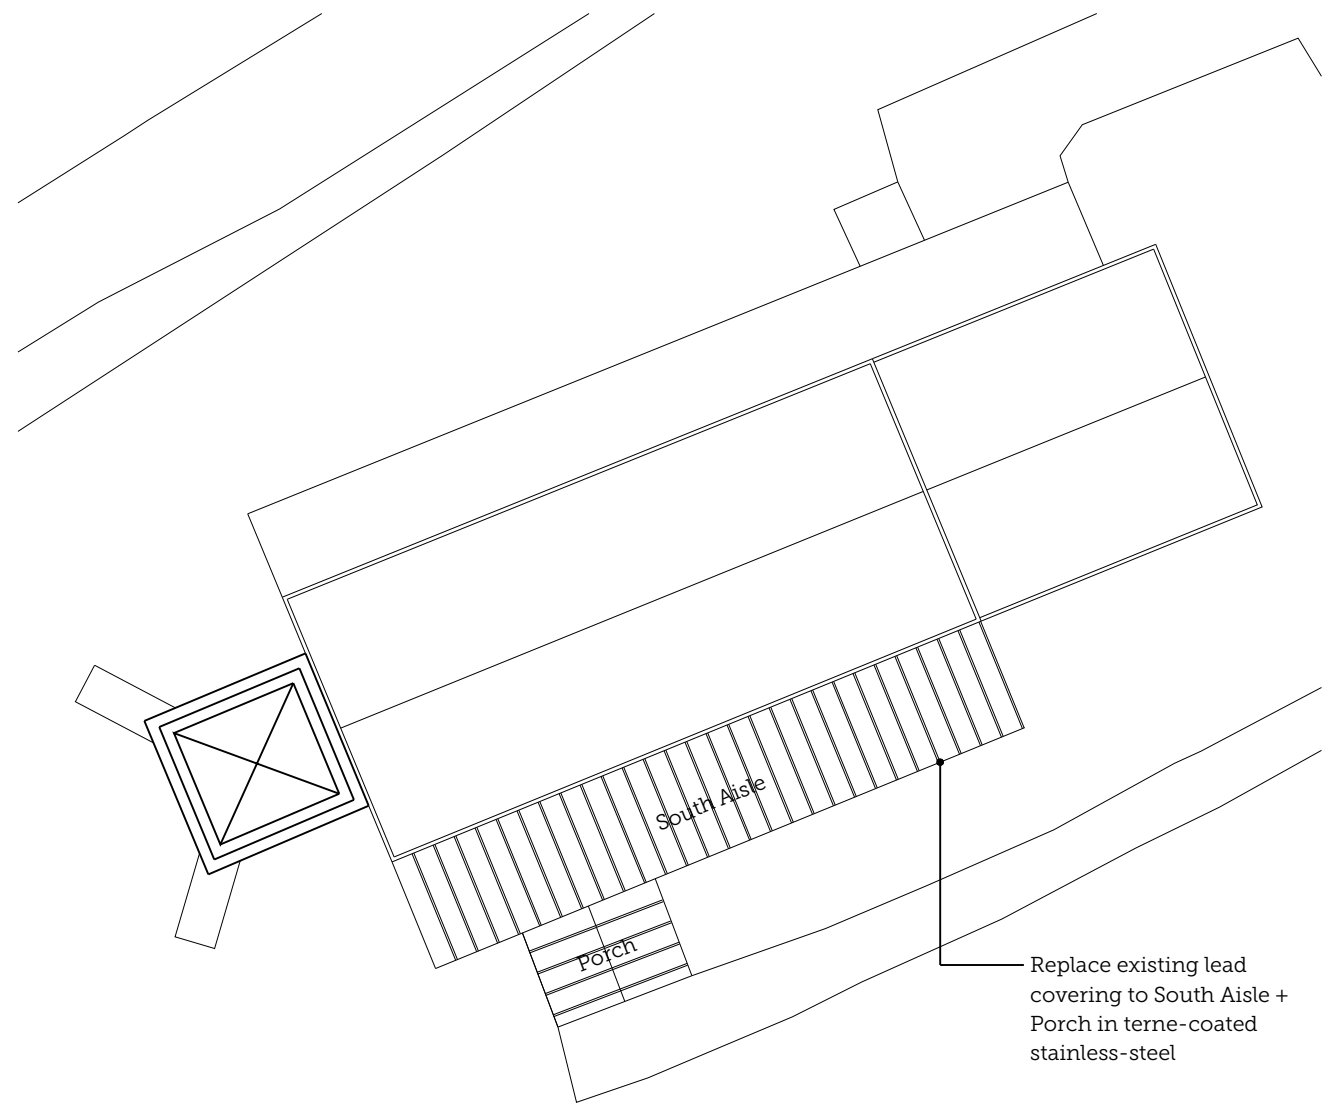

Ordnance Survey © Crown copyright 2022. All rights reserved. Licence number: 100022432

02 | PROPOSED BLOCK PLAN

Scale 1:200 @ A3

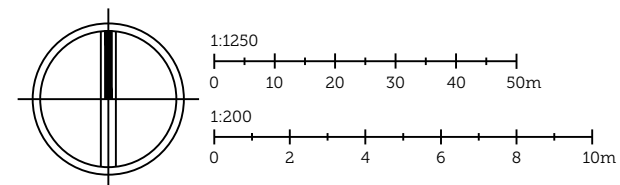

PROJECT TITLE: ALL SAINTS CHURCH, SOUTH ELKINGTON				SCORER HAWKINS ARCHITECTS <small>Lodge Farm Barns Skendleby, Spilsby Lincolnshire, PE25 4QF 01754 890089 projects@scorerhawkins.co.uk www.scorerhawkins.co.uk</small>
DRAWING TITLE: SITE LOCATION PLAN & BLOCK PLAN				
DRAWING NO: 3066-P01	REVISION: -	ISSUE DATE: 06/05/2022	SCALE: 1:1250 1:200	