




EEF 02-02-EEF - Existing Elevations - Front
1 : 100

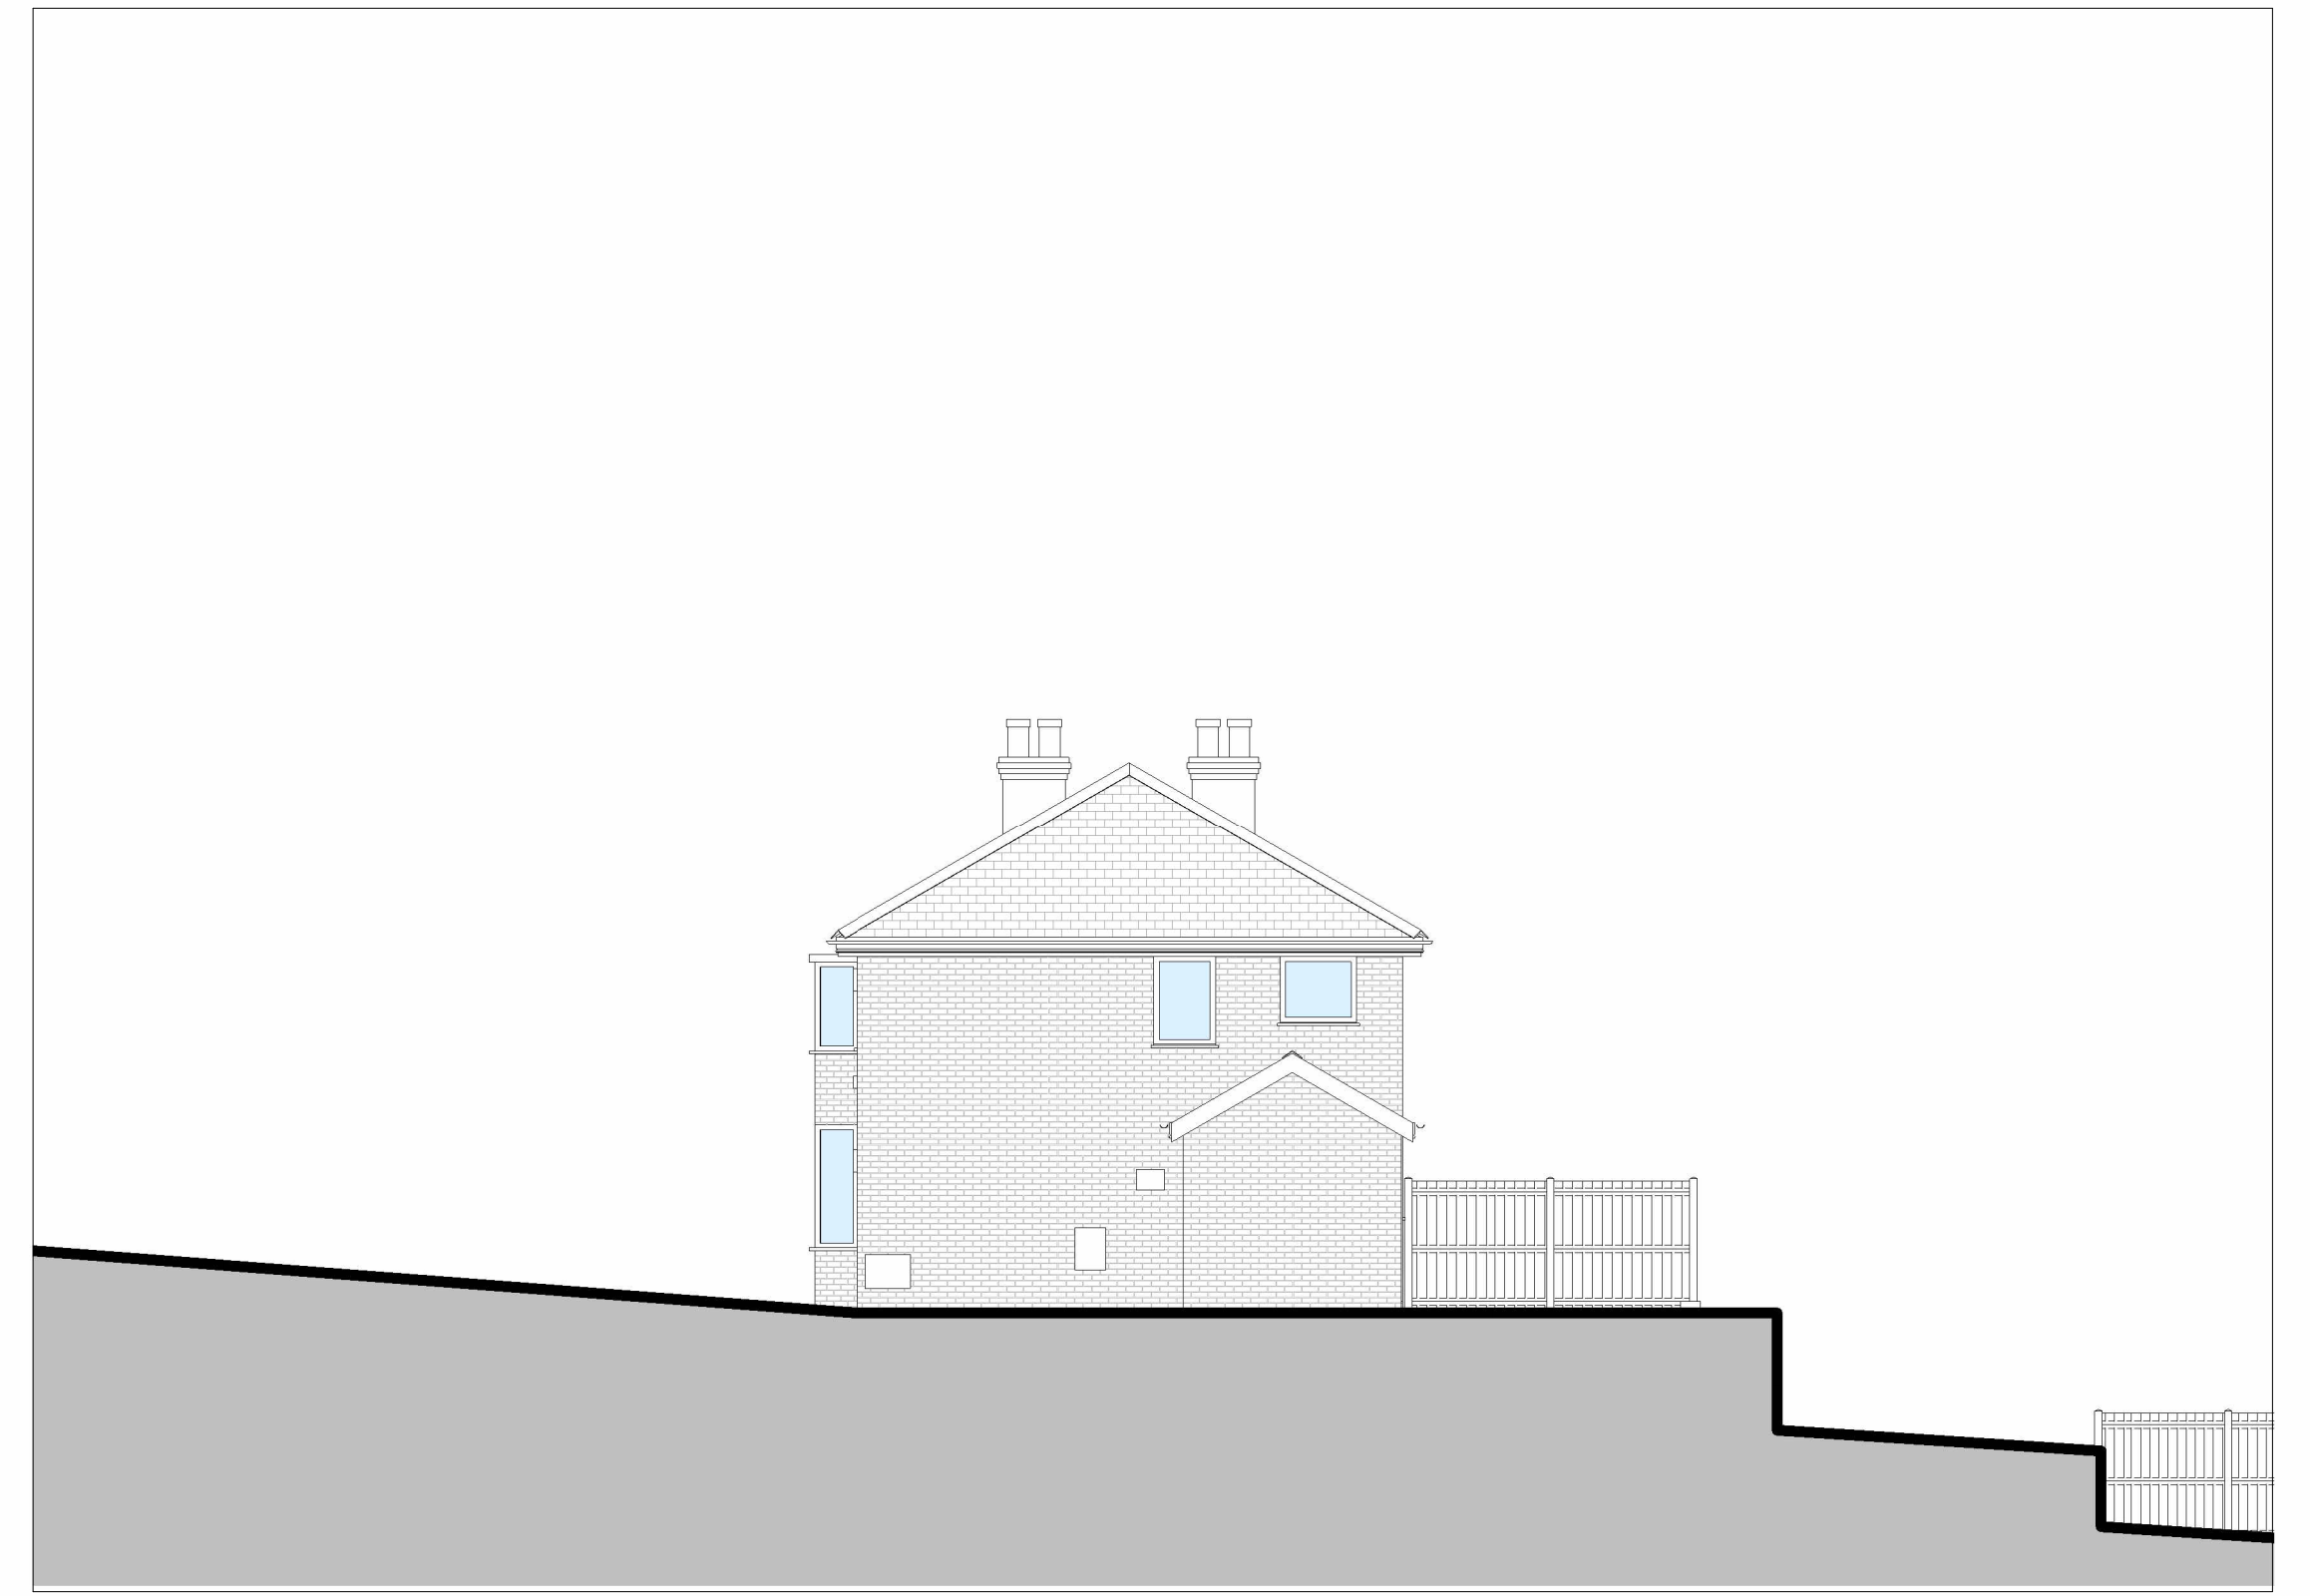

EER 02-02-EER - Existing Elevations - Right
1 : 100

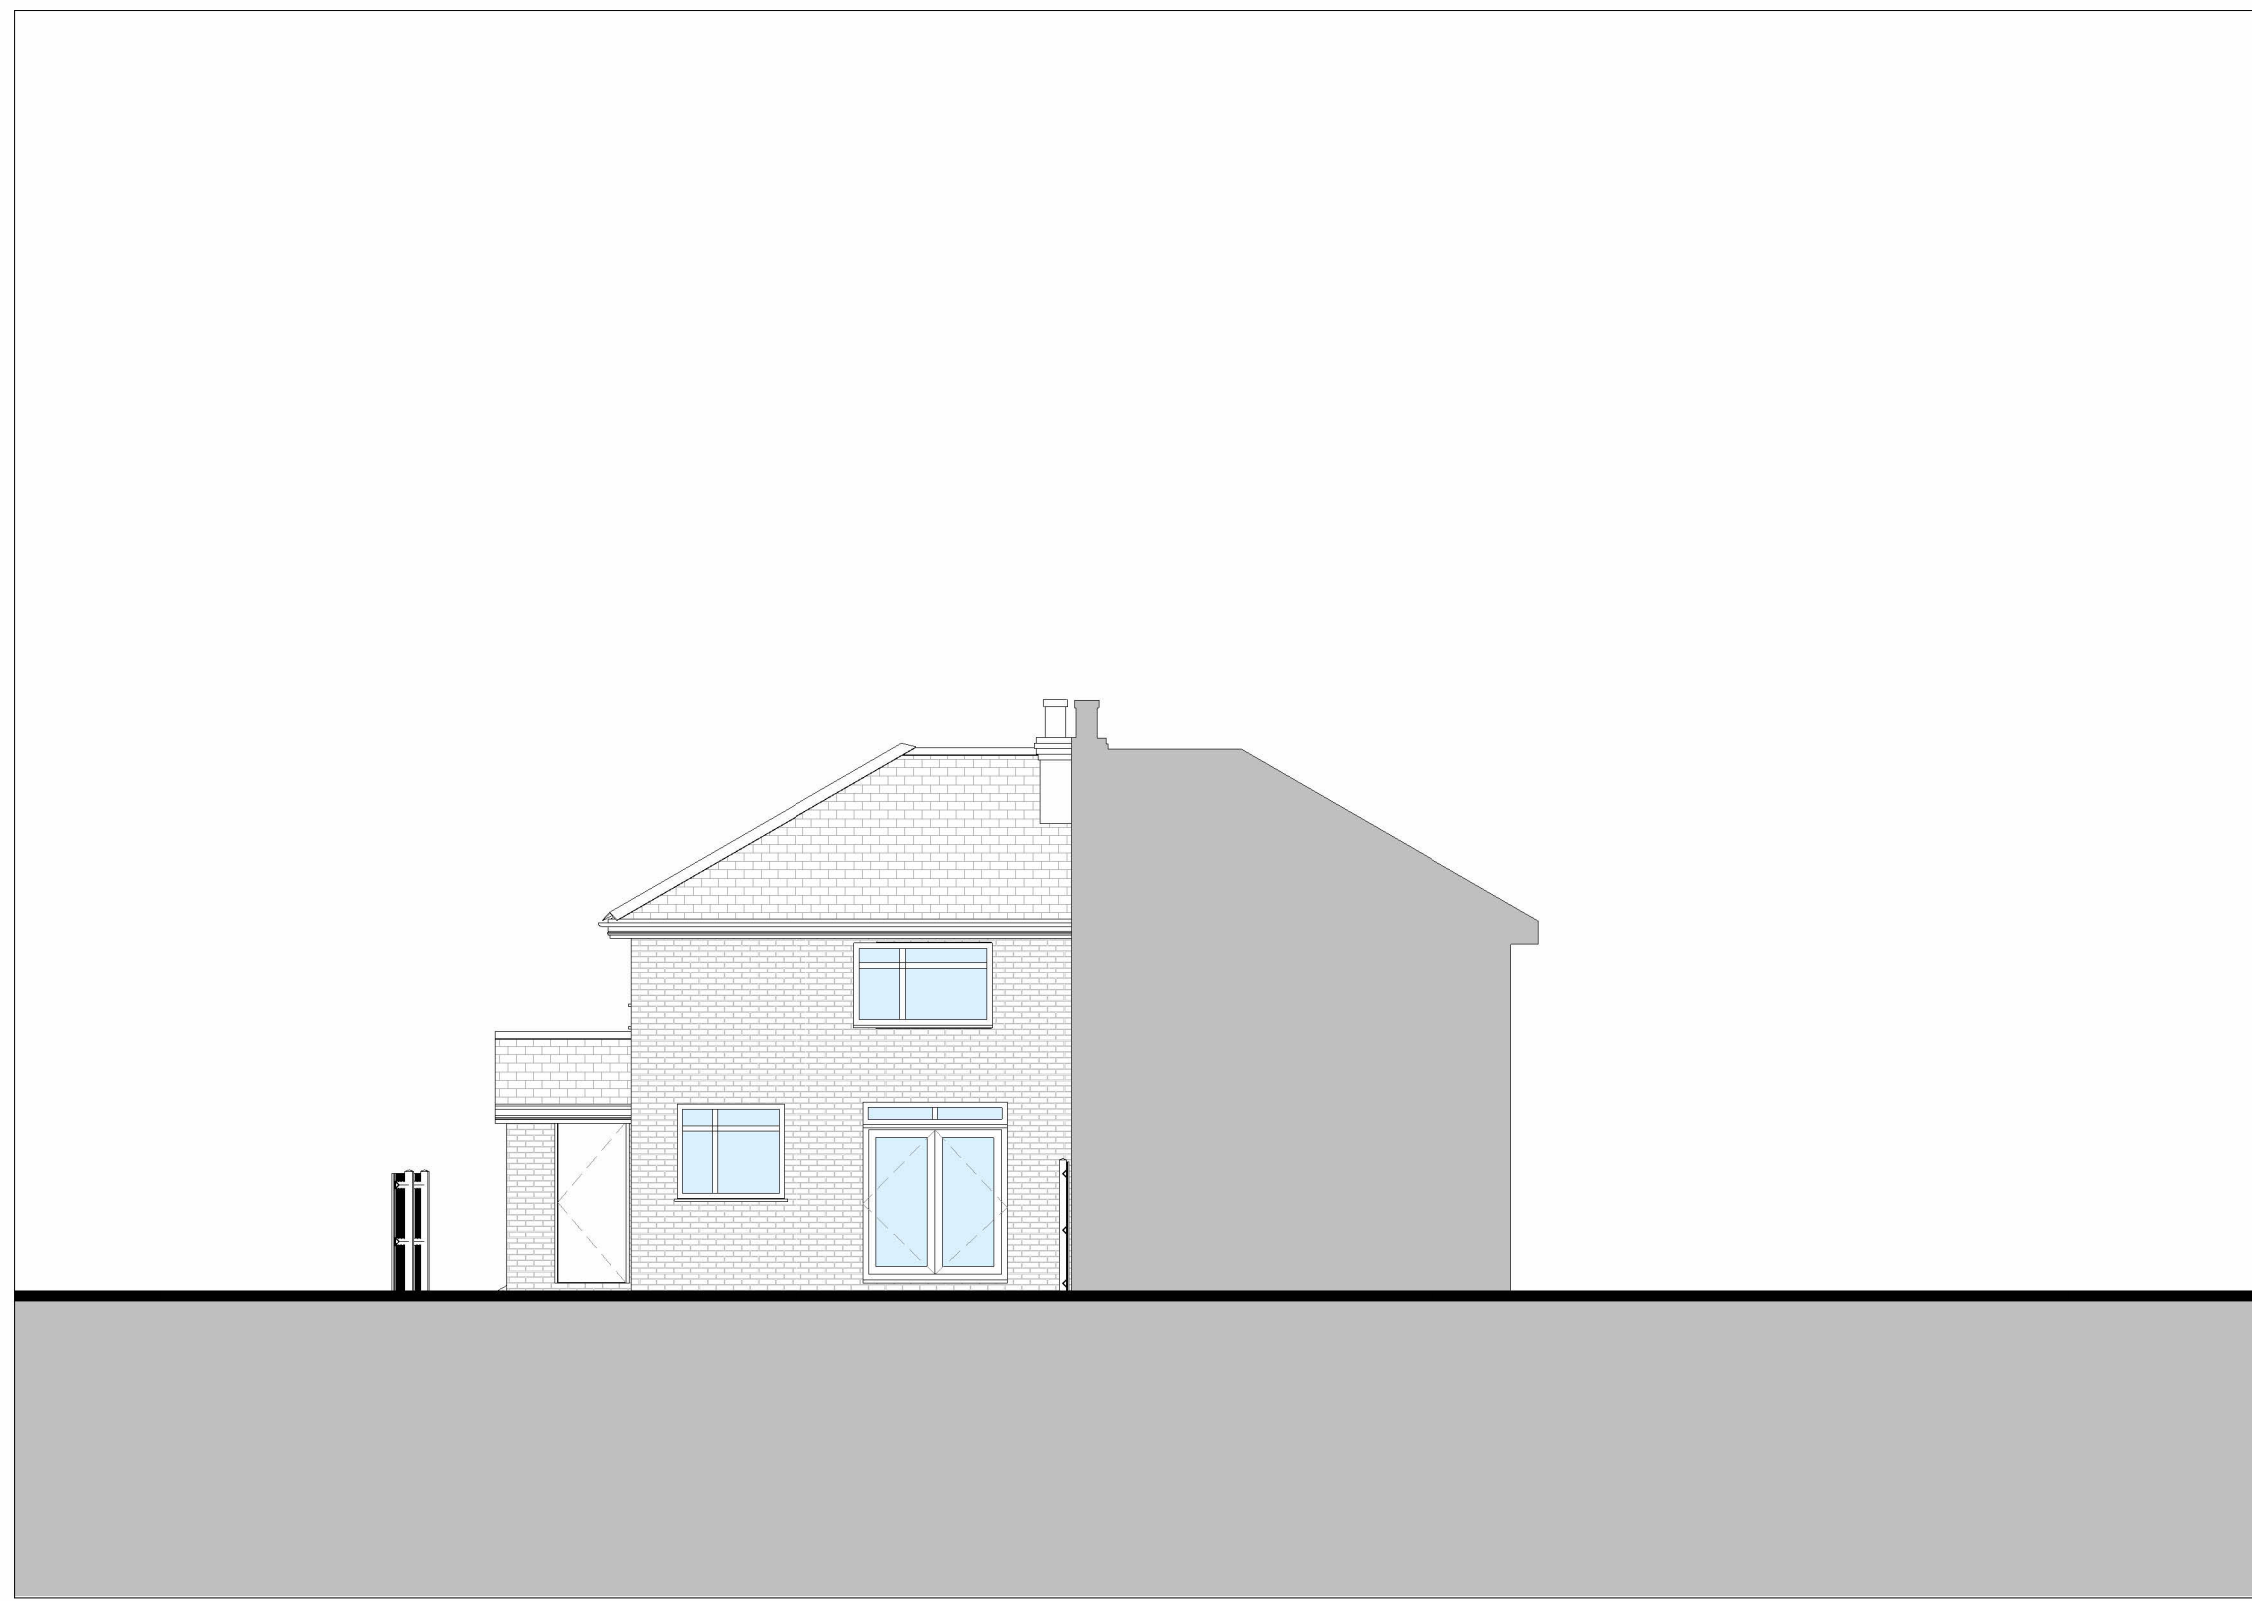

EEB 02-02-EEB - Existing Elevations - Back
1 : 100

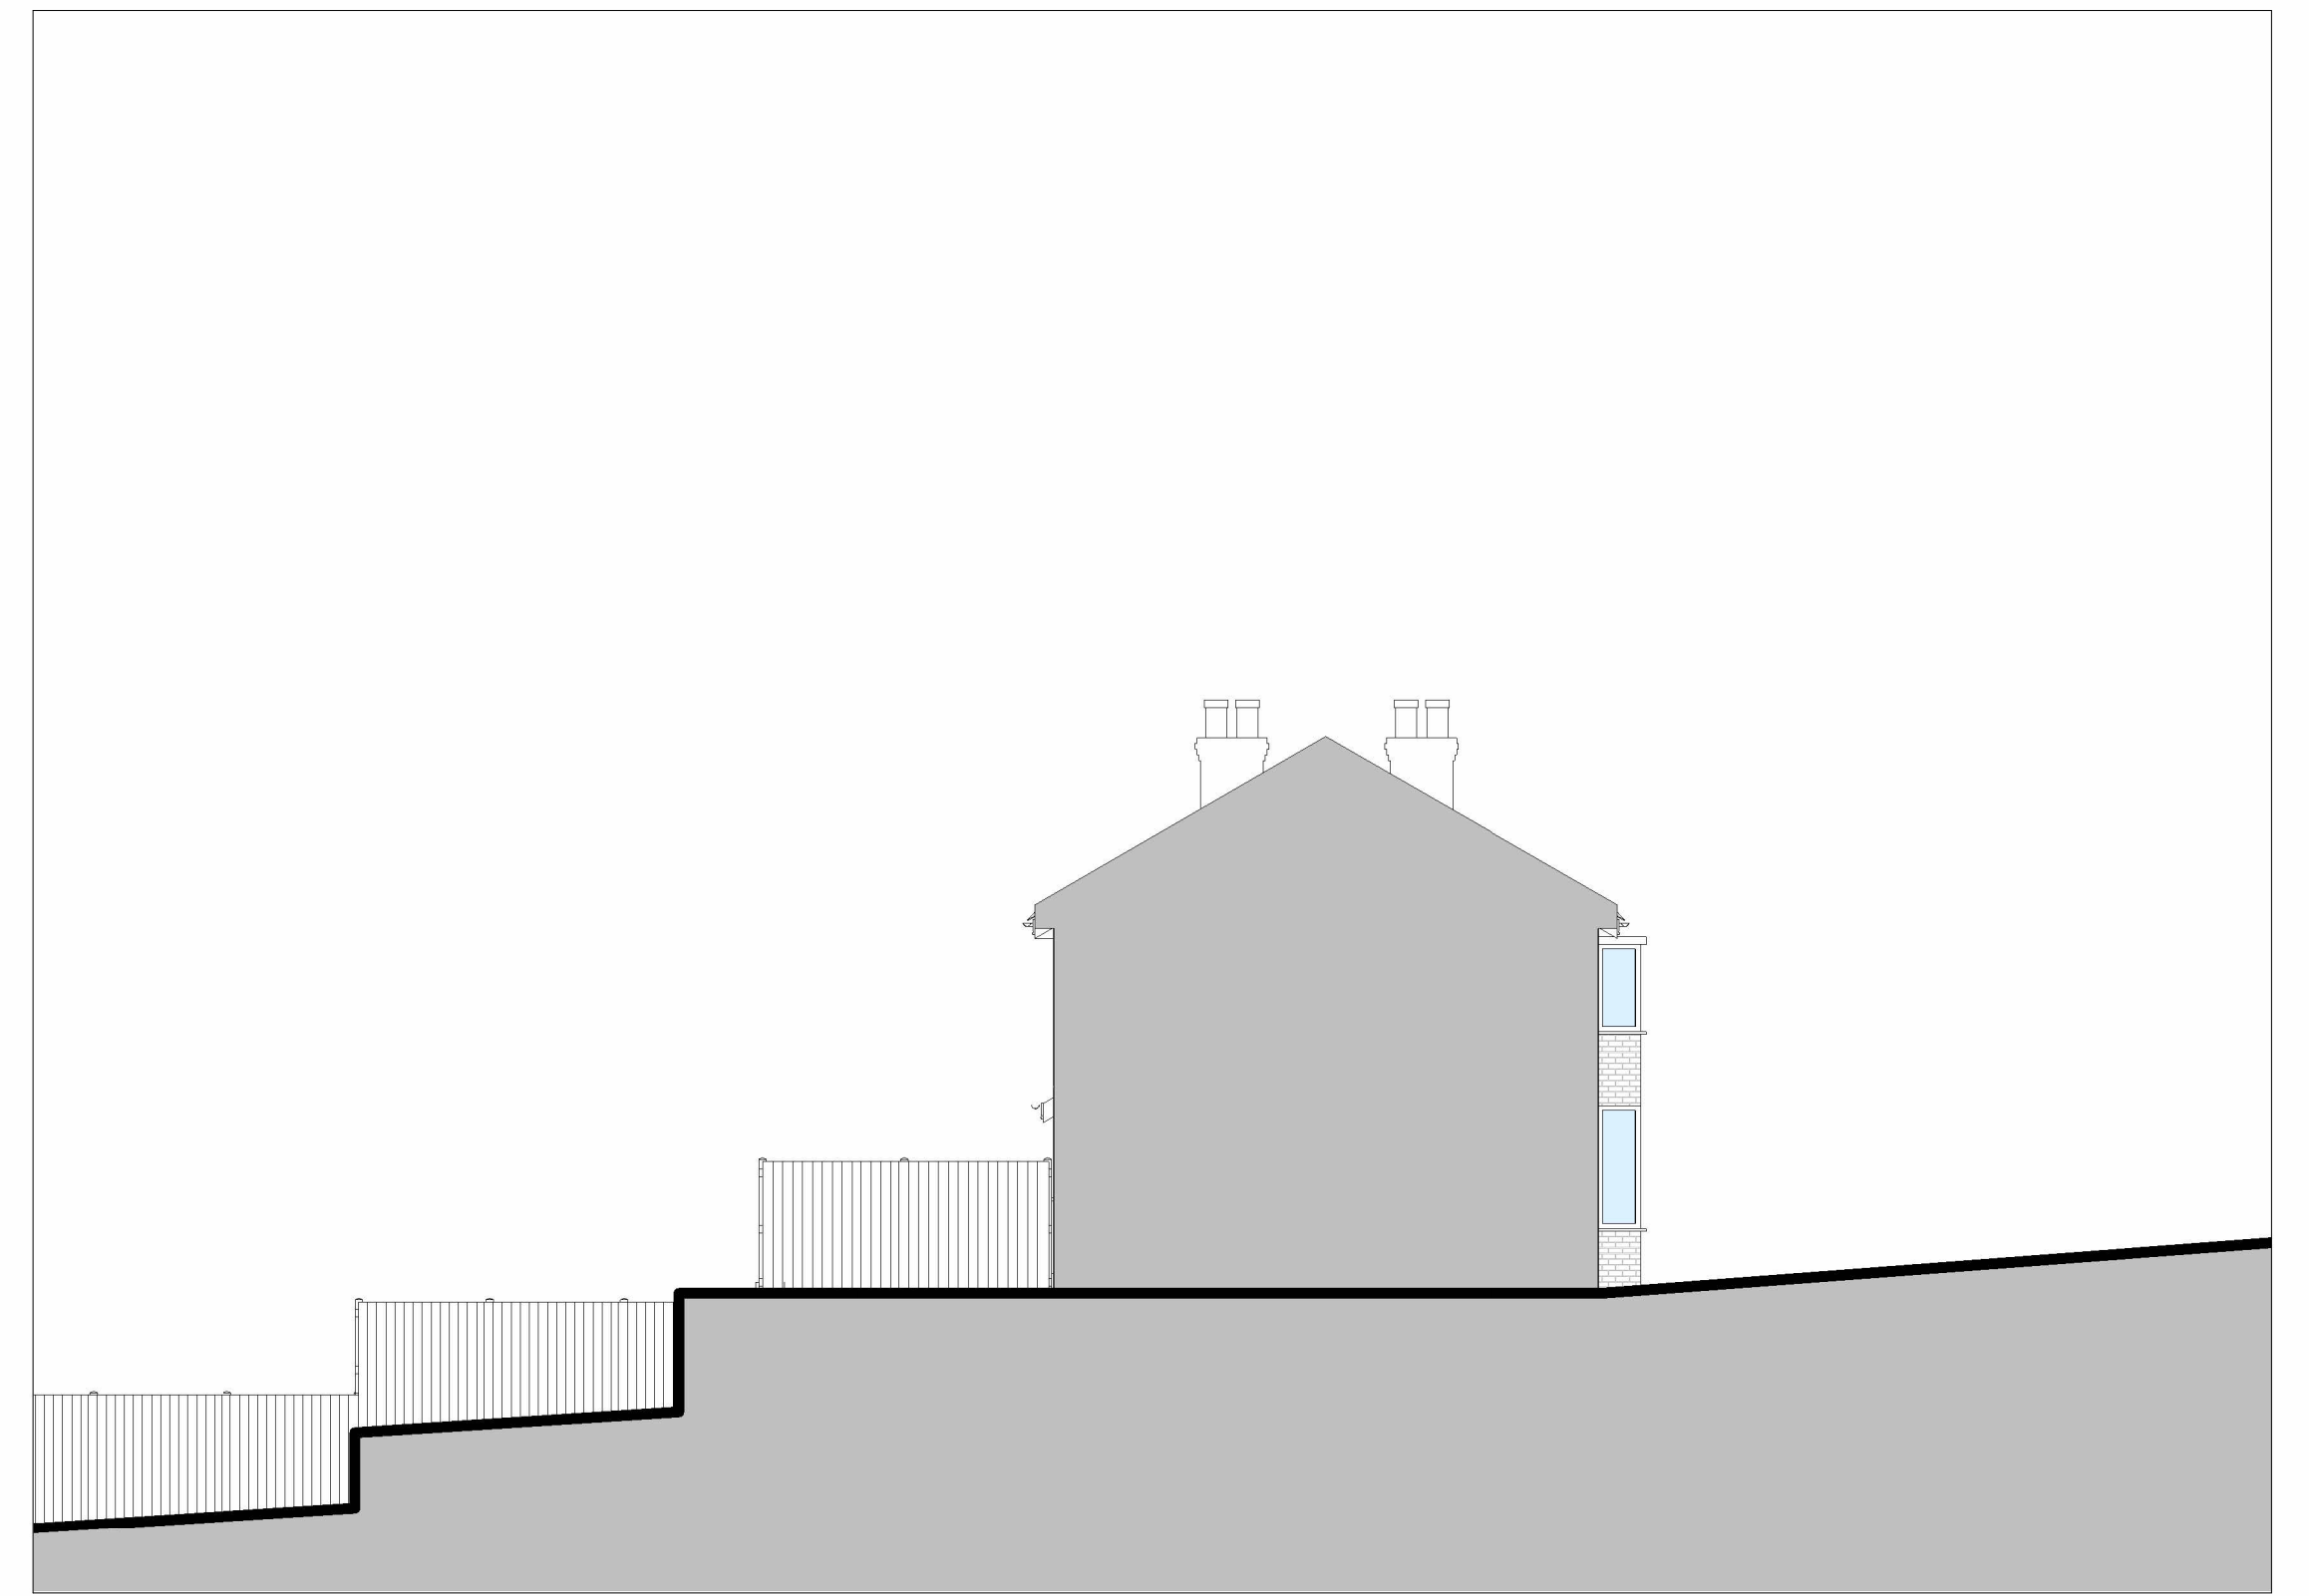

EEL 02-02-EEL - Existing Elevations - Left
1 : 100



AREA & MEASUREMENT
Measurements are taken from the face of the wall and are not to be used for construction purposes. All measurements are taken from the face of the wall unless otherwise indicated.

FOR ELECTRONIC DATA REUSE
This drawing is intended for use in electronic data reuse. It is not to be used for any other purpose without the written consent of the author.

DO NOT SCALE FROM THIS DRAWING
Measurements should be taken from the drawing and not from the printed drawing. All measurements are taken from the face of the wall unless otherwise indicated.

STRUCTURE
This drawing is intended for use in electronic data reuse. It is not to be used for any other purpose without the written consent of the author.

NOTES

REVISION	DATE	AUTHOR	STATUS	AMENDMENT
1	2019/03/22	CW	PRELIM	Existing Drawing Issue
2	2019/03/22	CW	PL	Planning

PROJECT TITLE
22113 - 14 Windsor Road, Gee Cross, SK14 5JB

DRAWING NO. - DRAWING NAME - REVISION
02-02 - Existing - Elevations - Rev 2

CLIENT
Nayeda Yunas

HOLT BECK