




PPG 04-01-PPG - Proposed Plans - Ground Floor
1 : 100

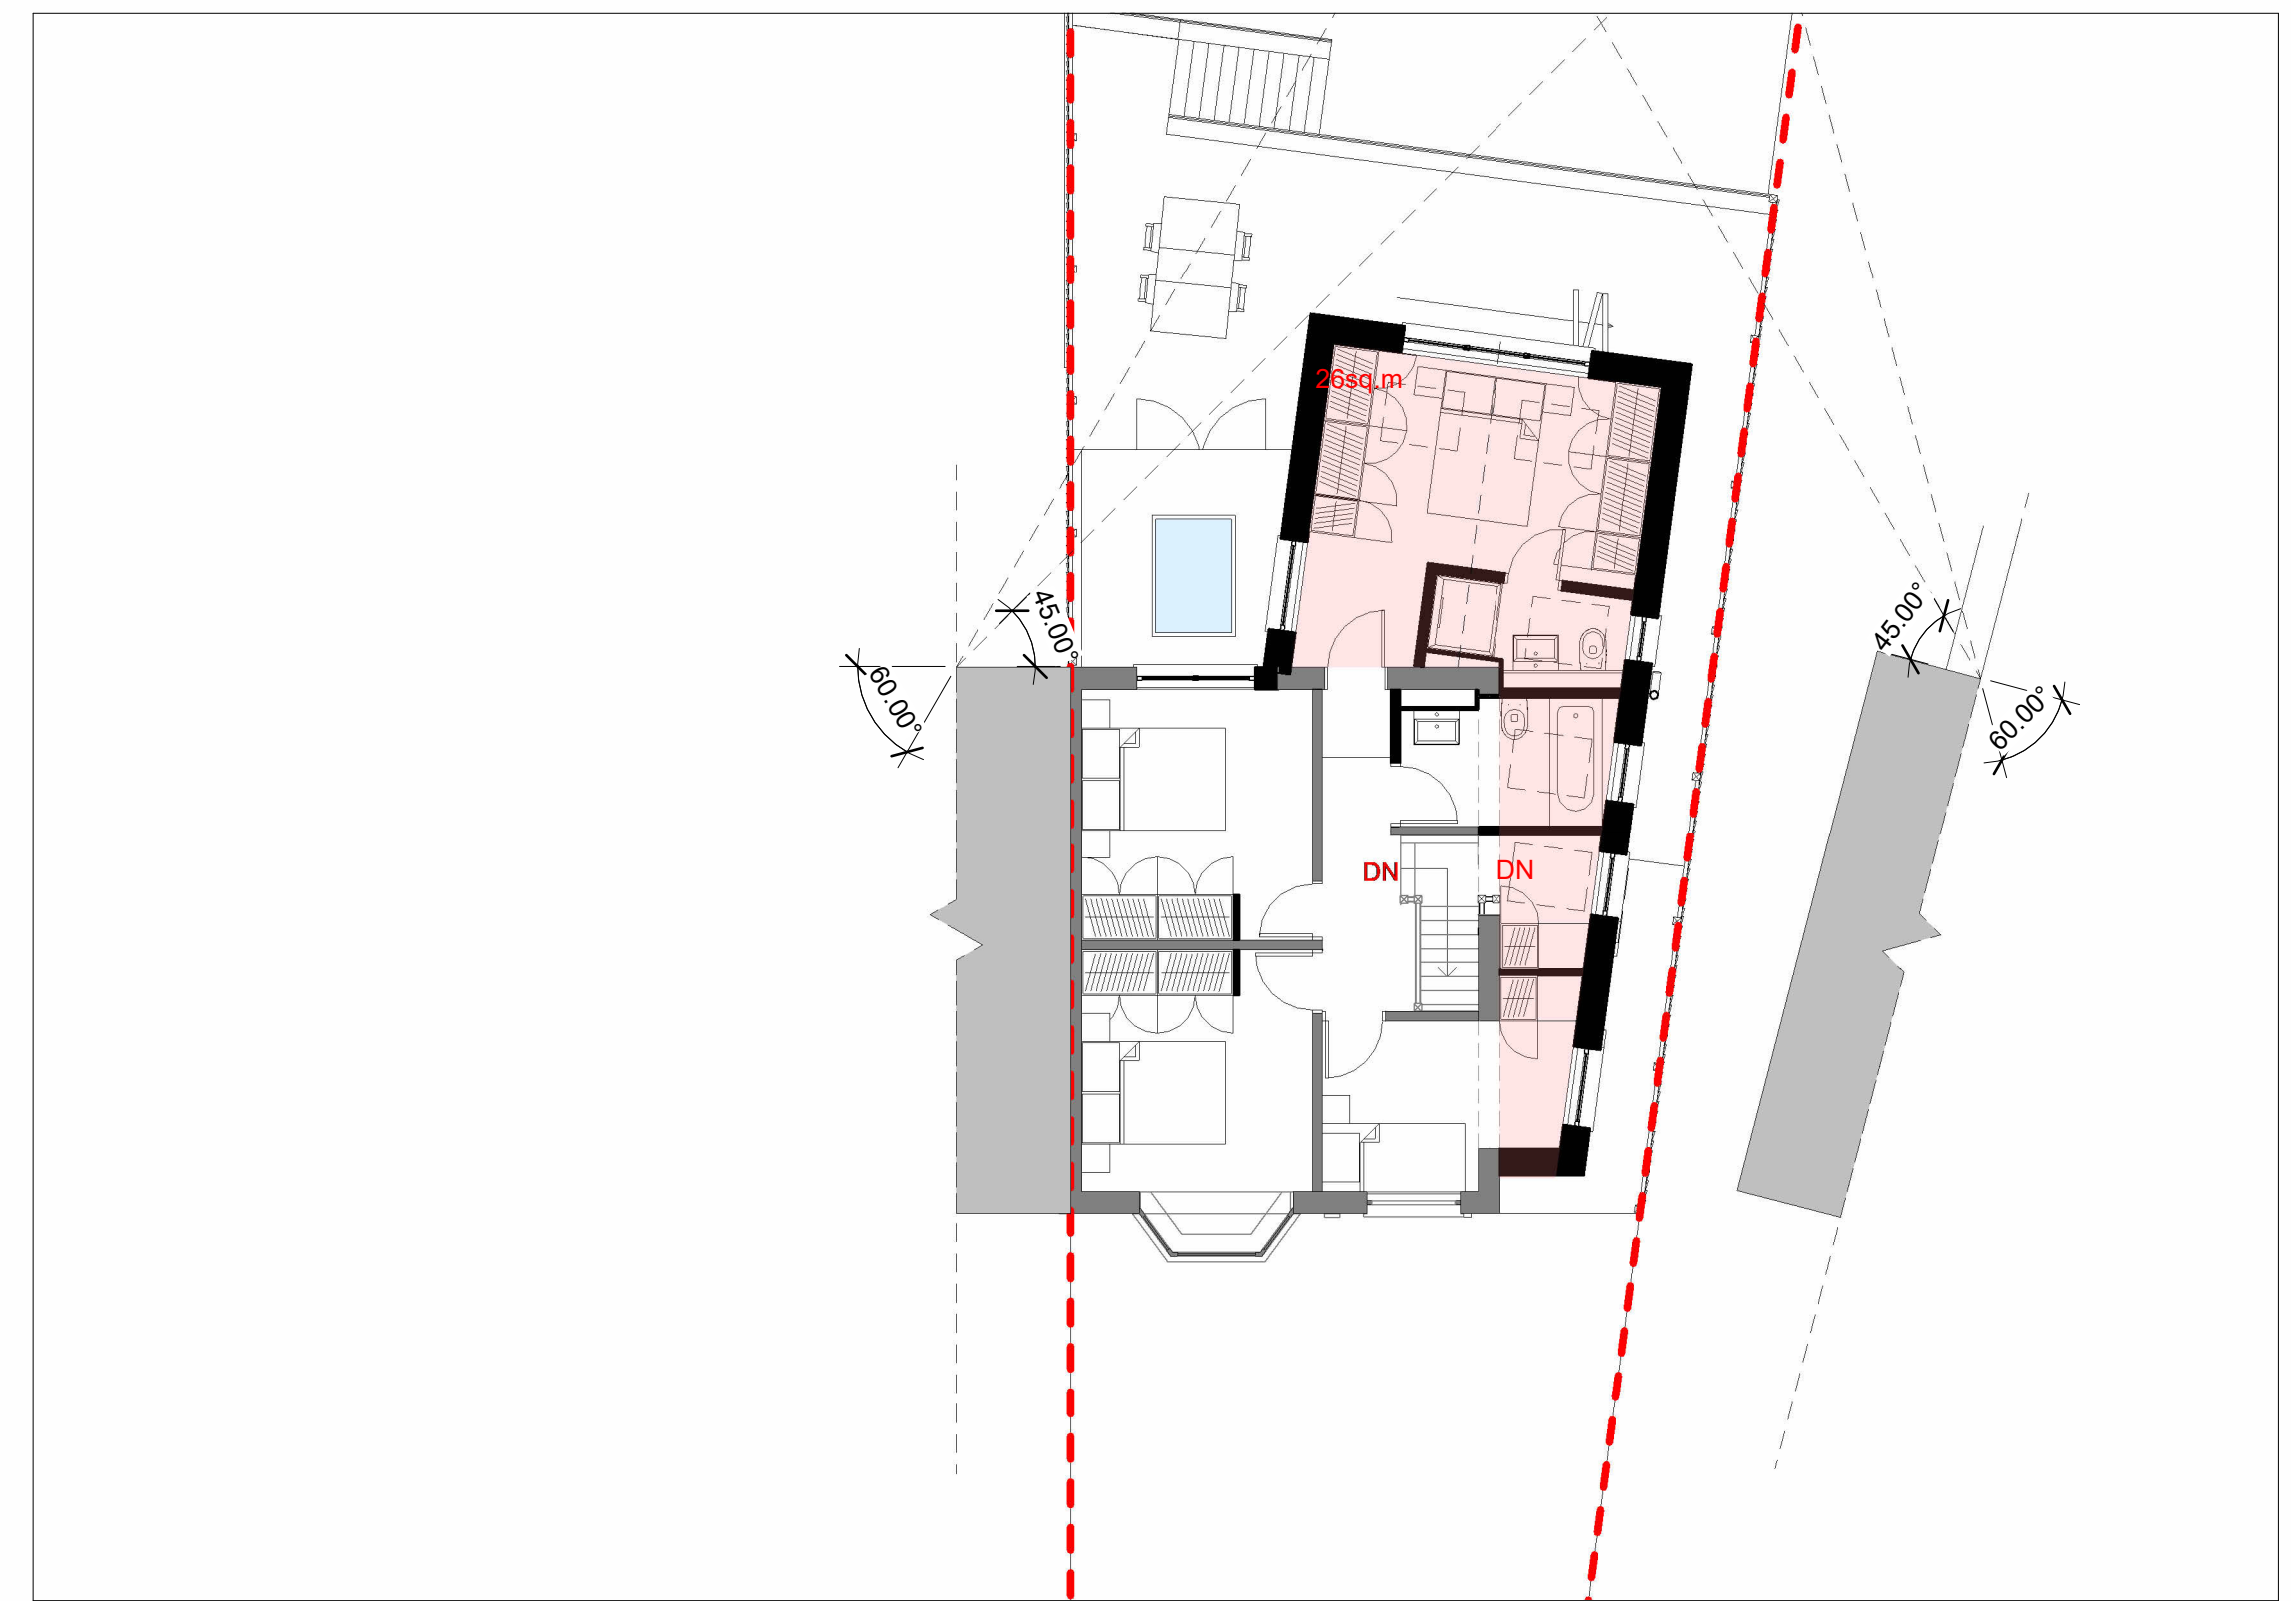


PP1 04-01-PP1 - Proposed Plans - First Floor
1 : 100

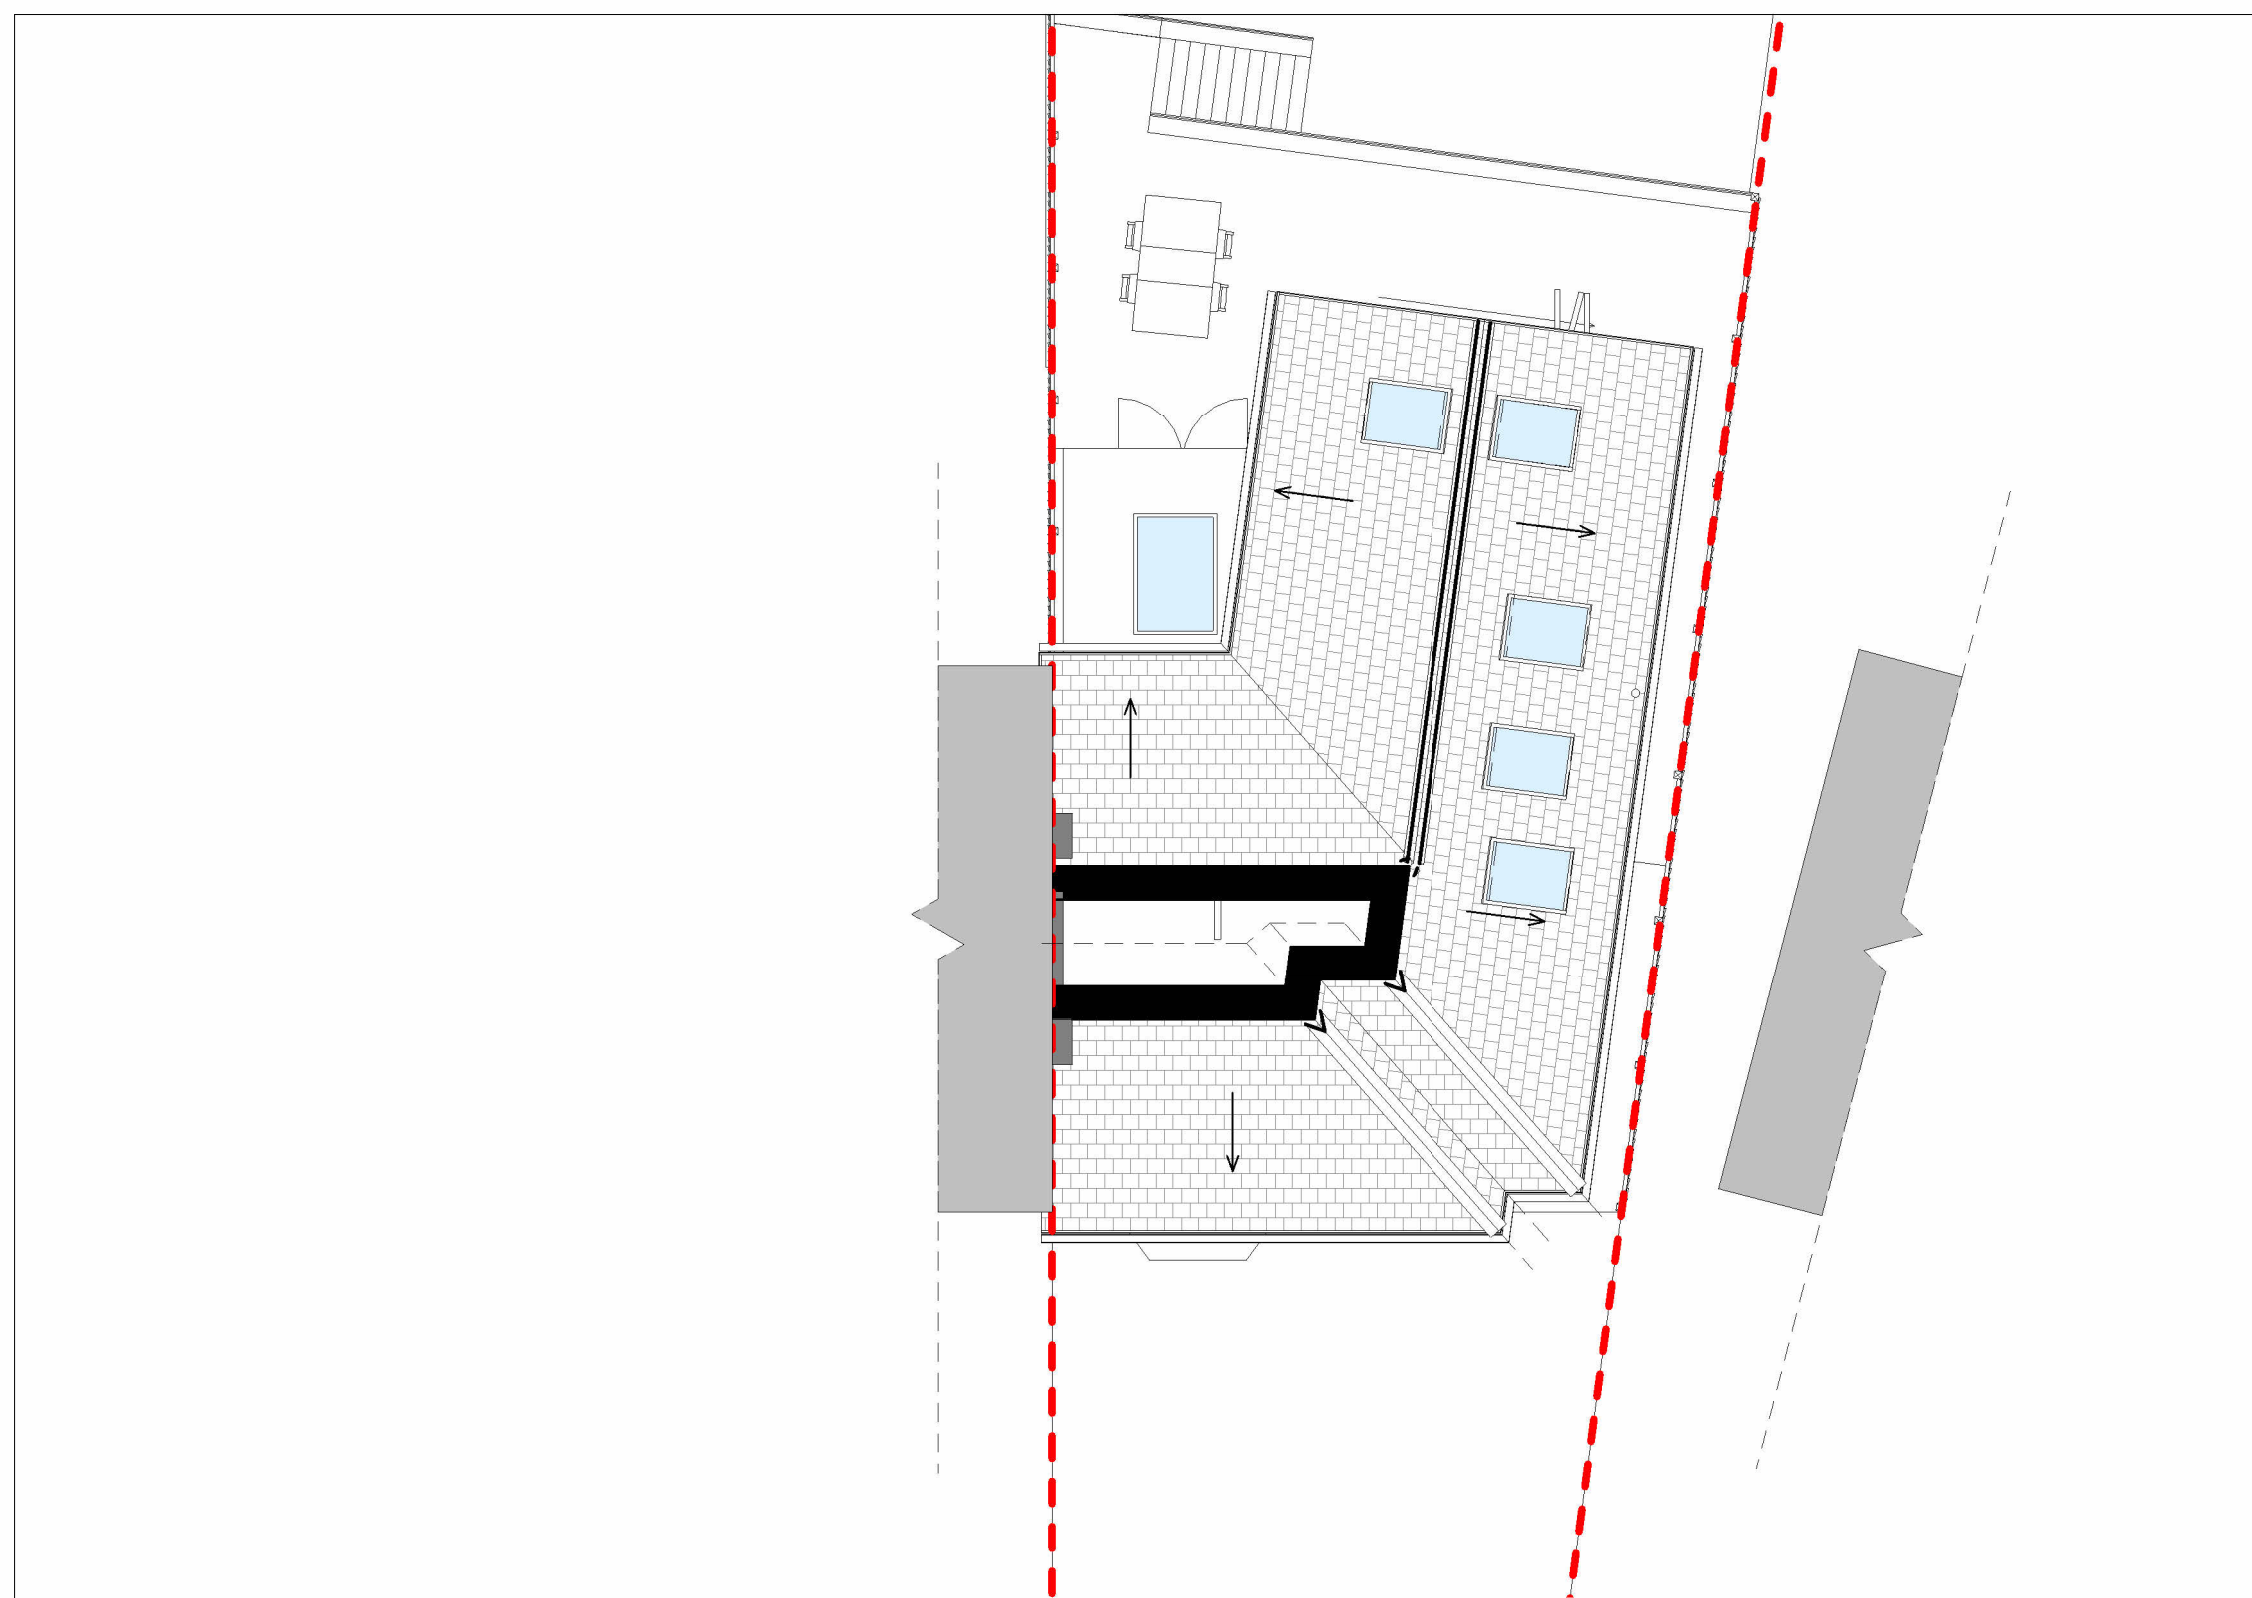

PP2 04-01-PP2 - Proposed Plans - Second Floor
1 : 100

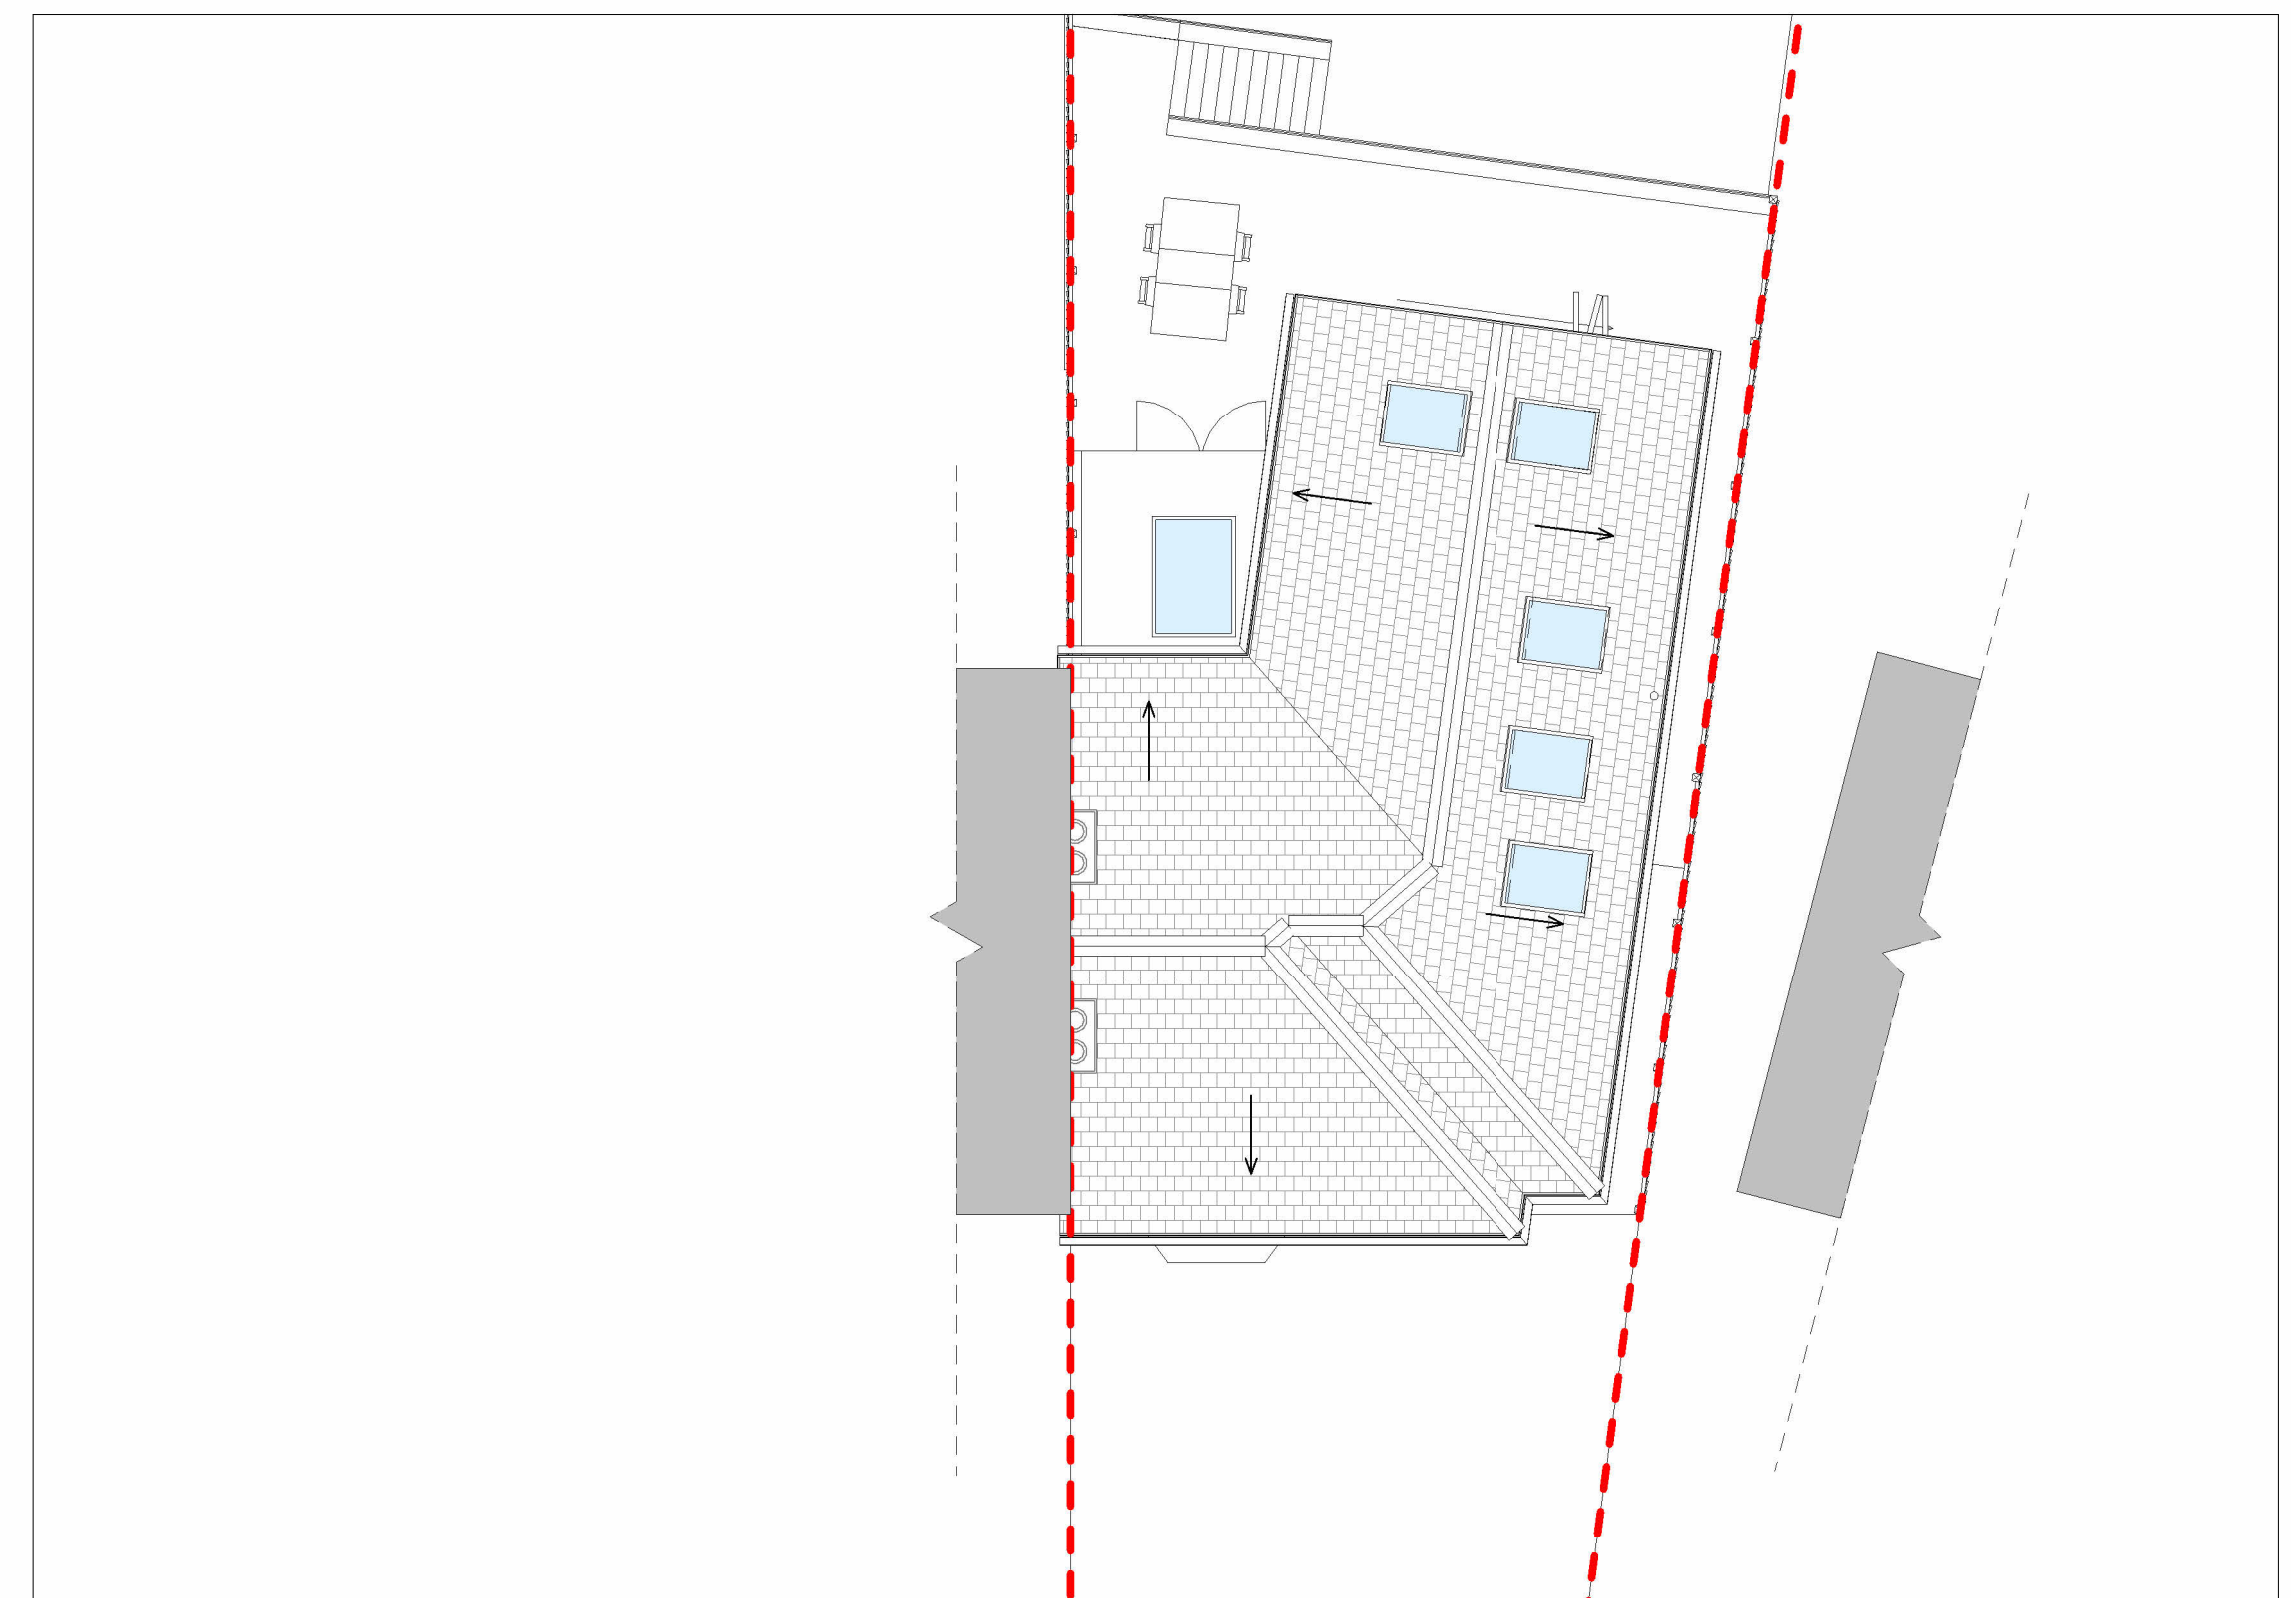

PPR 04-01-PPR - Proposed Plans - Roof
1 : 100

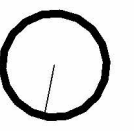

HOLT BECK

PROJECT TITLE
22113 - 14 Windsor Road, Gee Cross, SK14 5JB
DRAWING NO - DRAWING NAME - REVISION
04-01 - Proposed - Plans - Rev 3
CLIENT
Nayeda Yunas

REVISION	DATE	AUTHOR	STATUS	AMENDMENT
1	28/04/2022	CW	PRELIM	Proposed Drawing Issue
2	28/09/2022	CW	PL	Planning
3	04/05/2023	CW	PRELIM	Revised to SPD Guidance

AREA & MEASUREMENT
FOR ELECTRONIC DATA REUSE
DO NOT SCALE FROM THIS DRAWING
STRUCTURE