




EPG 02-01-EPG - Existing Plans - Ground Floor
1 : 100

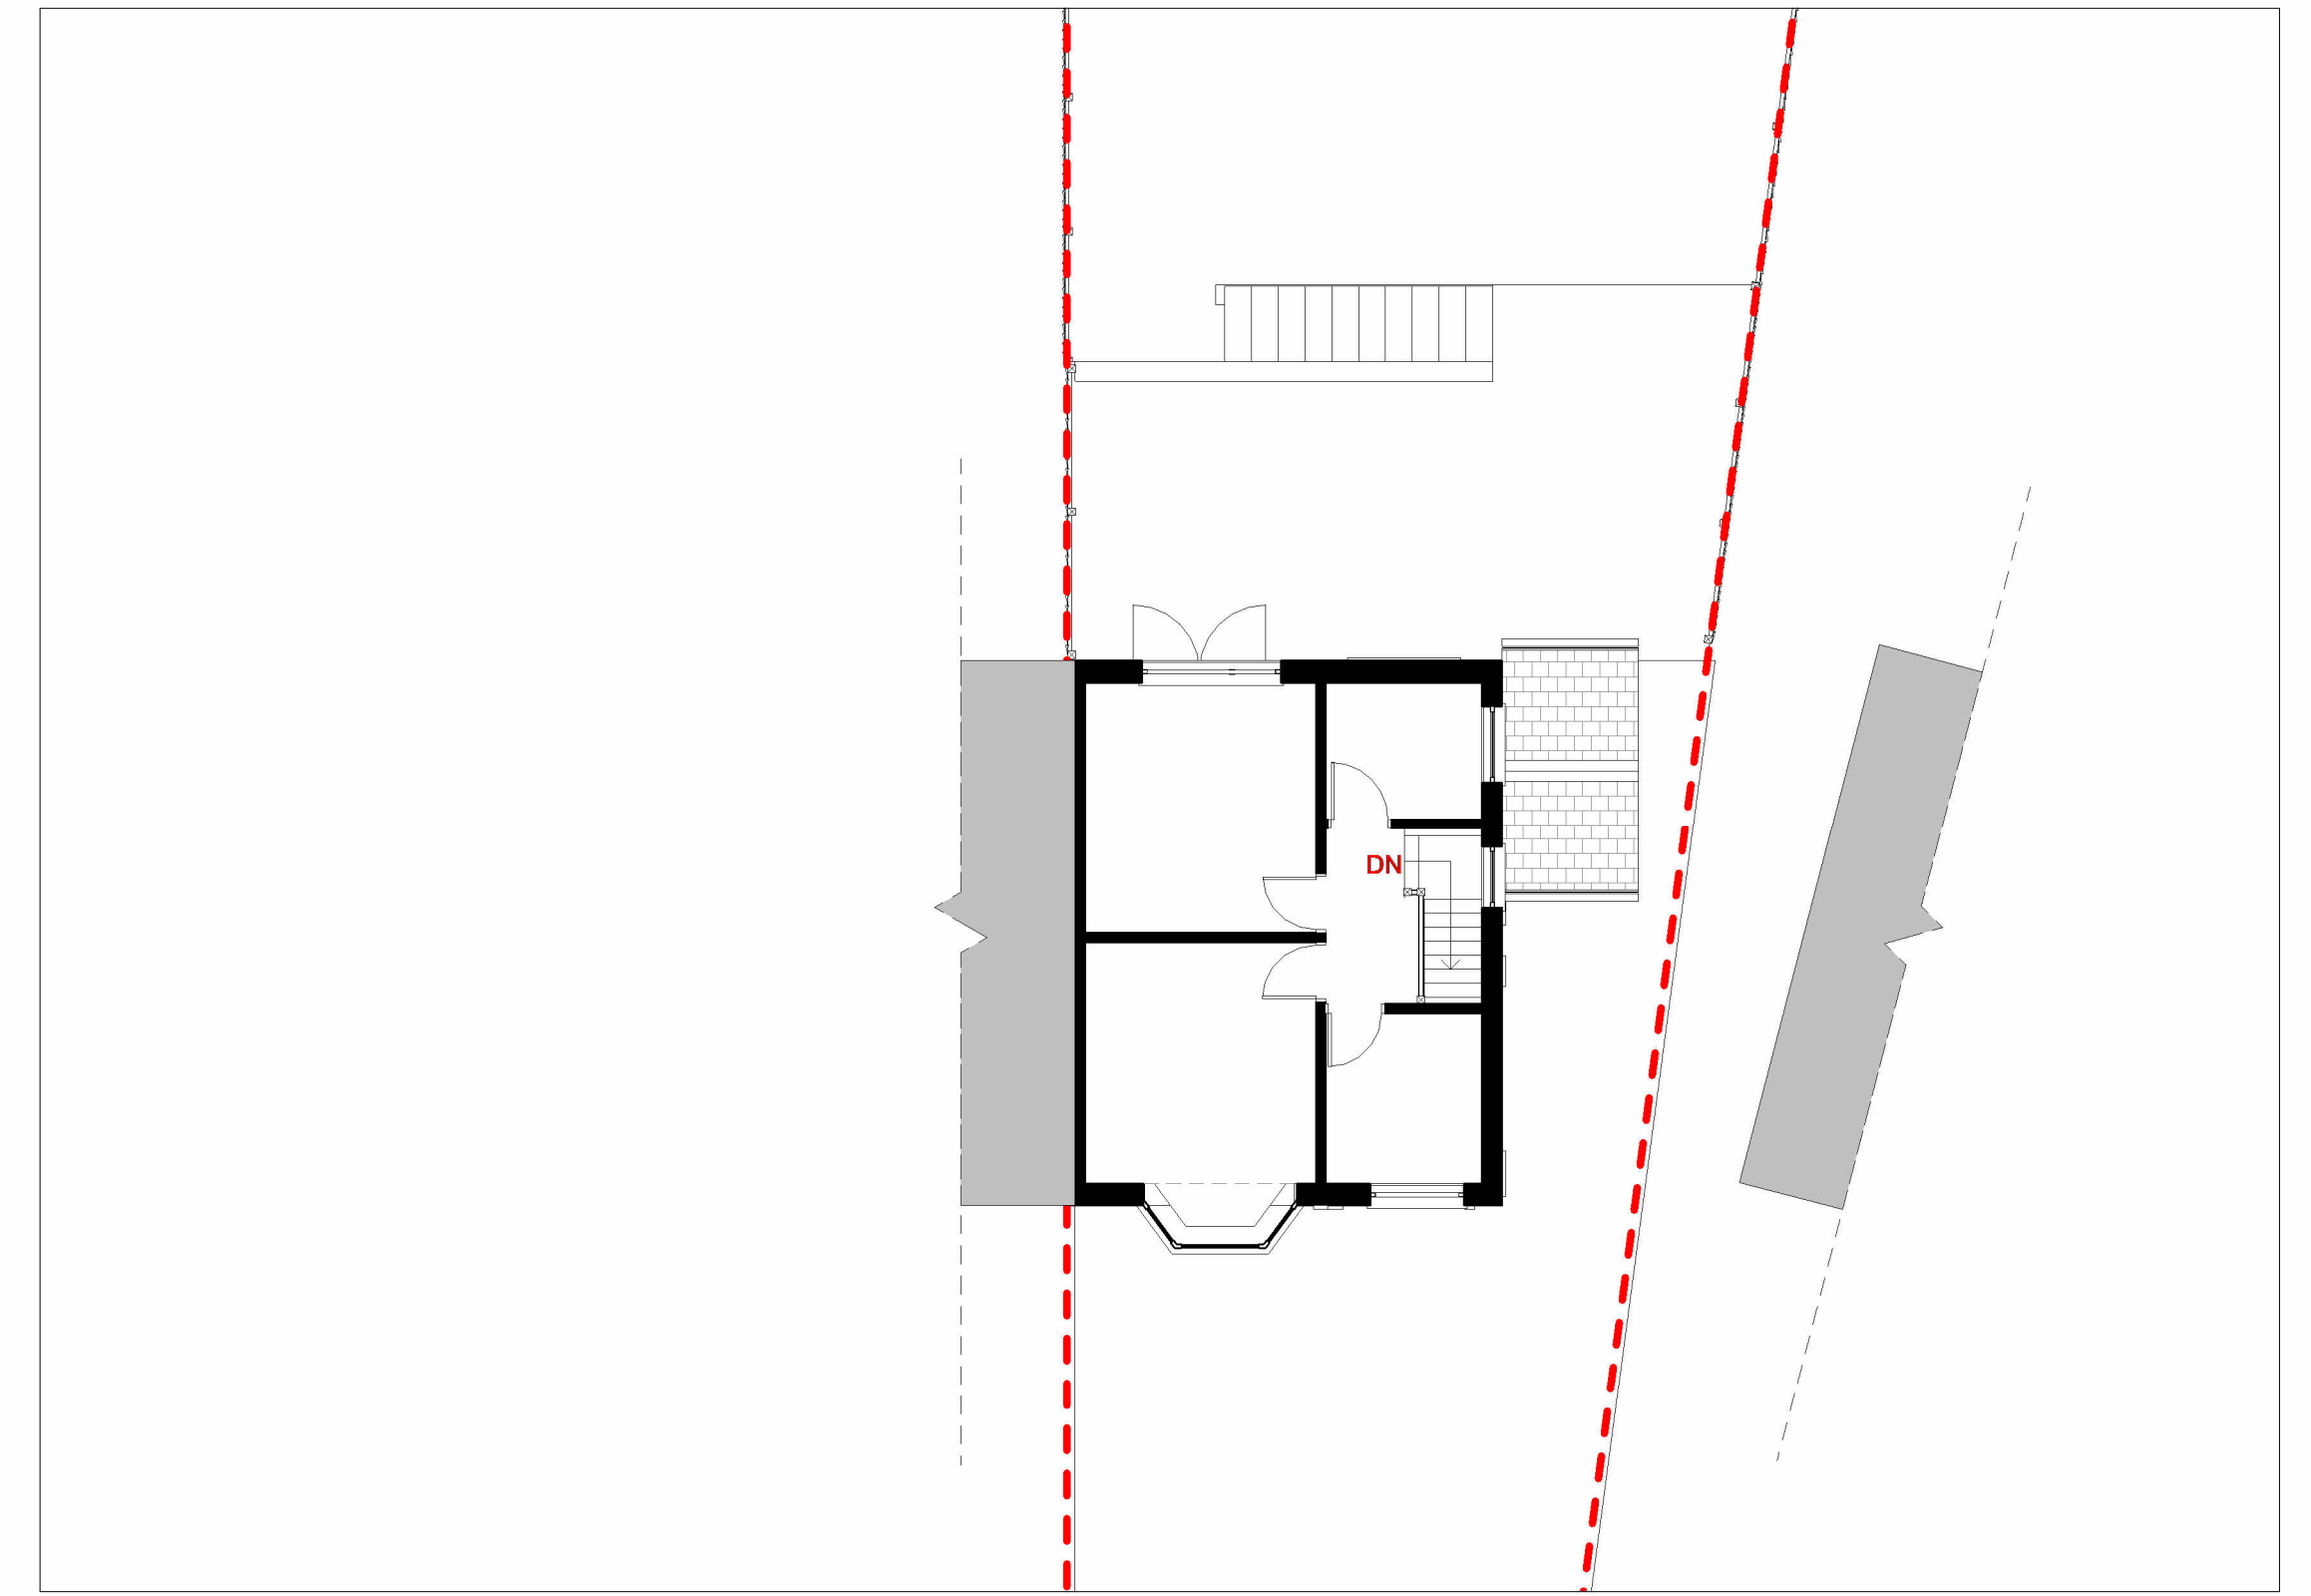

EP1 02-01-EP1 - Existing Plans - First Floor
1 : 100

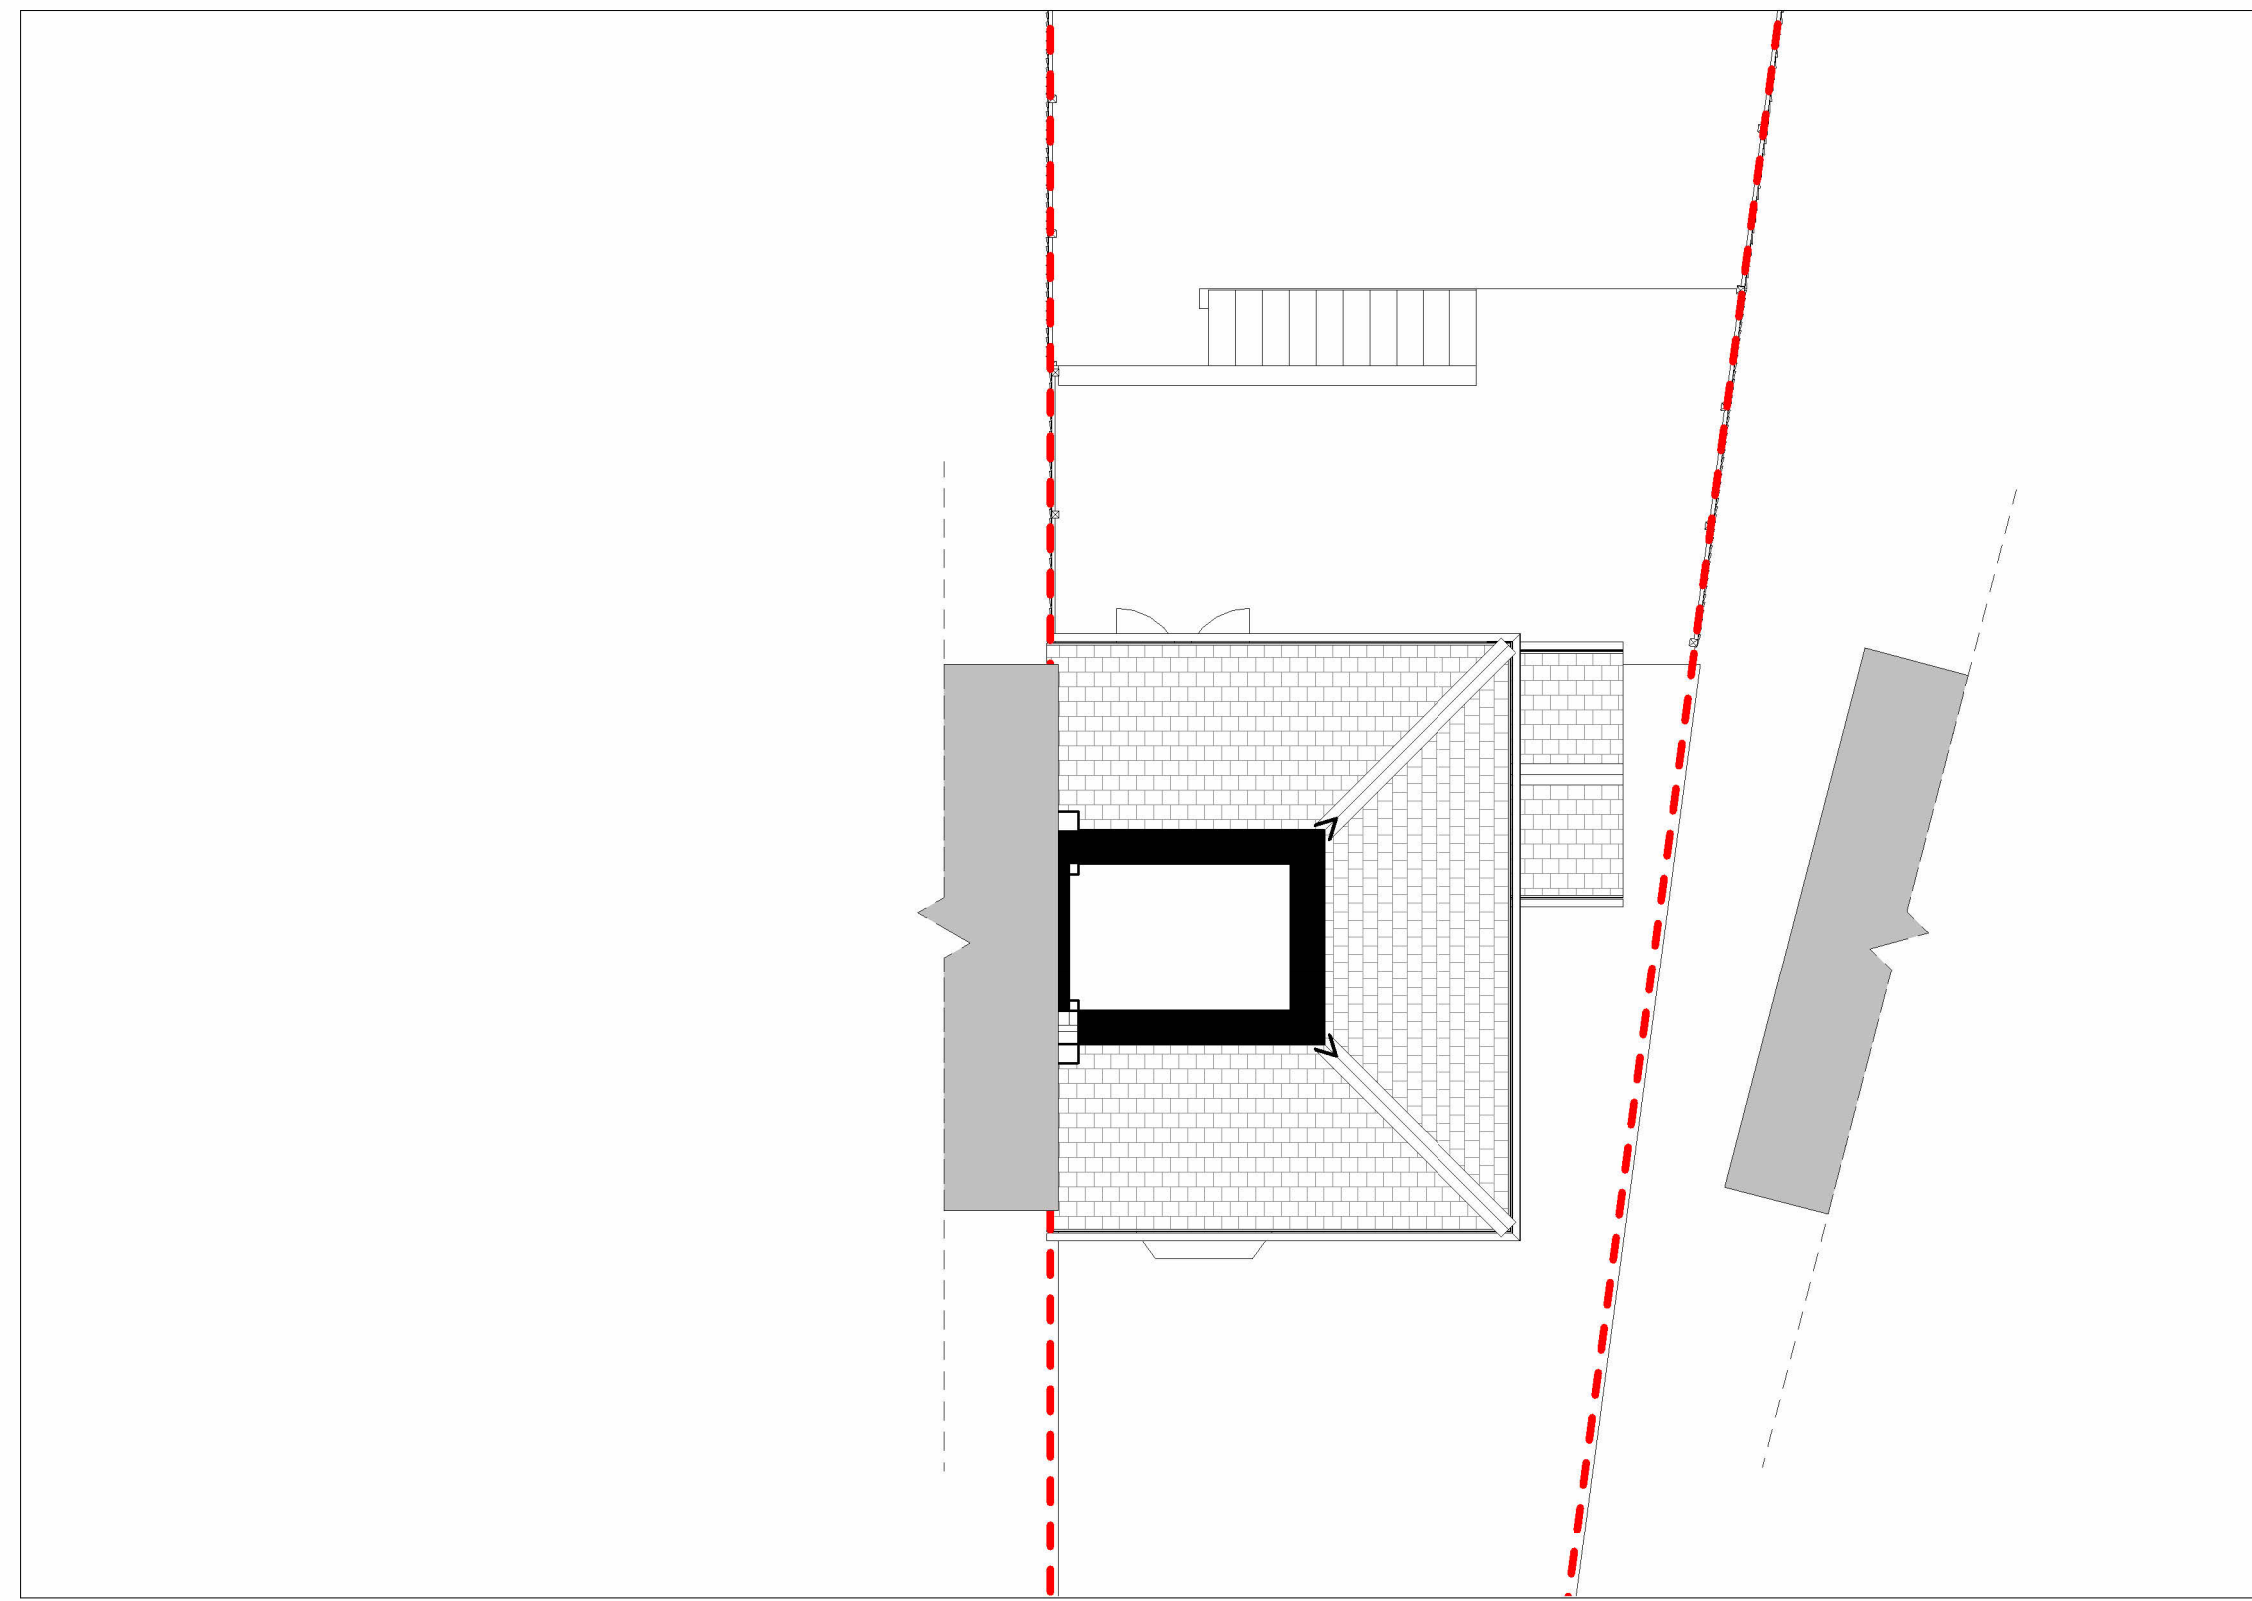


EP2 02-01-EP2 - Existing Plans - Second Floor
1 : 100

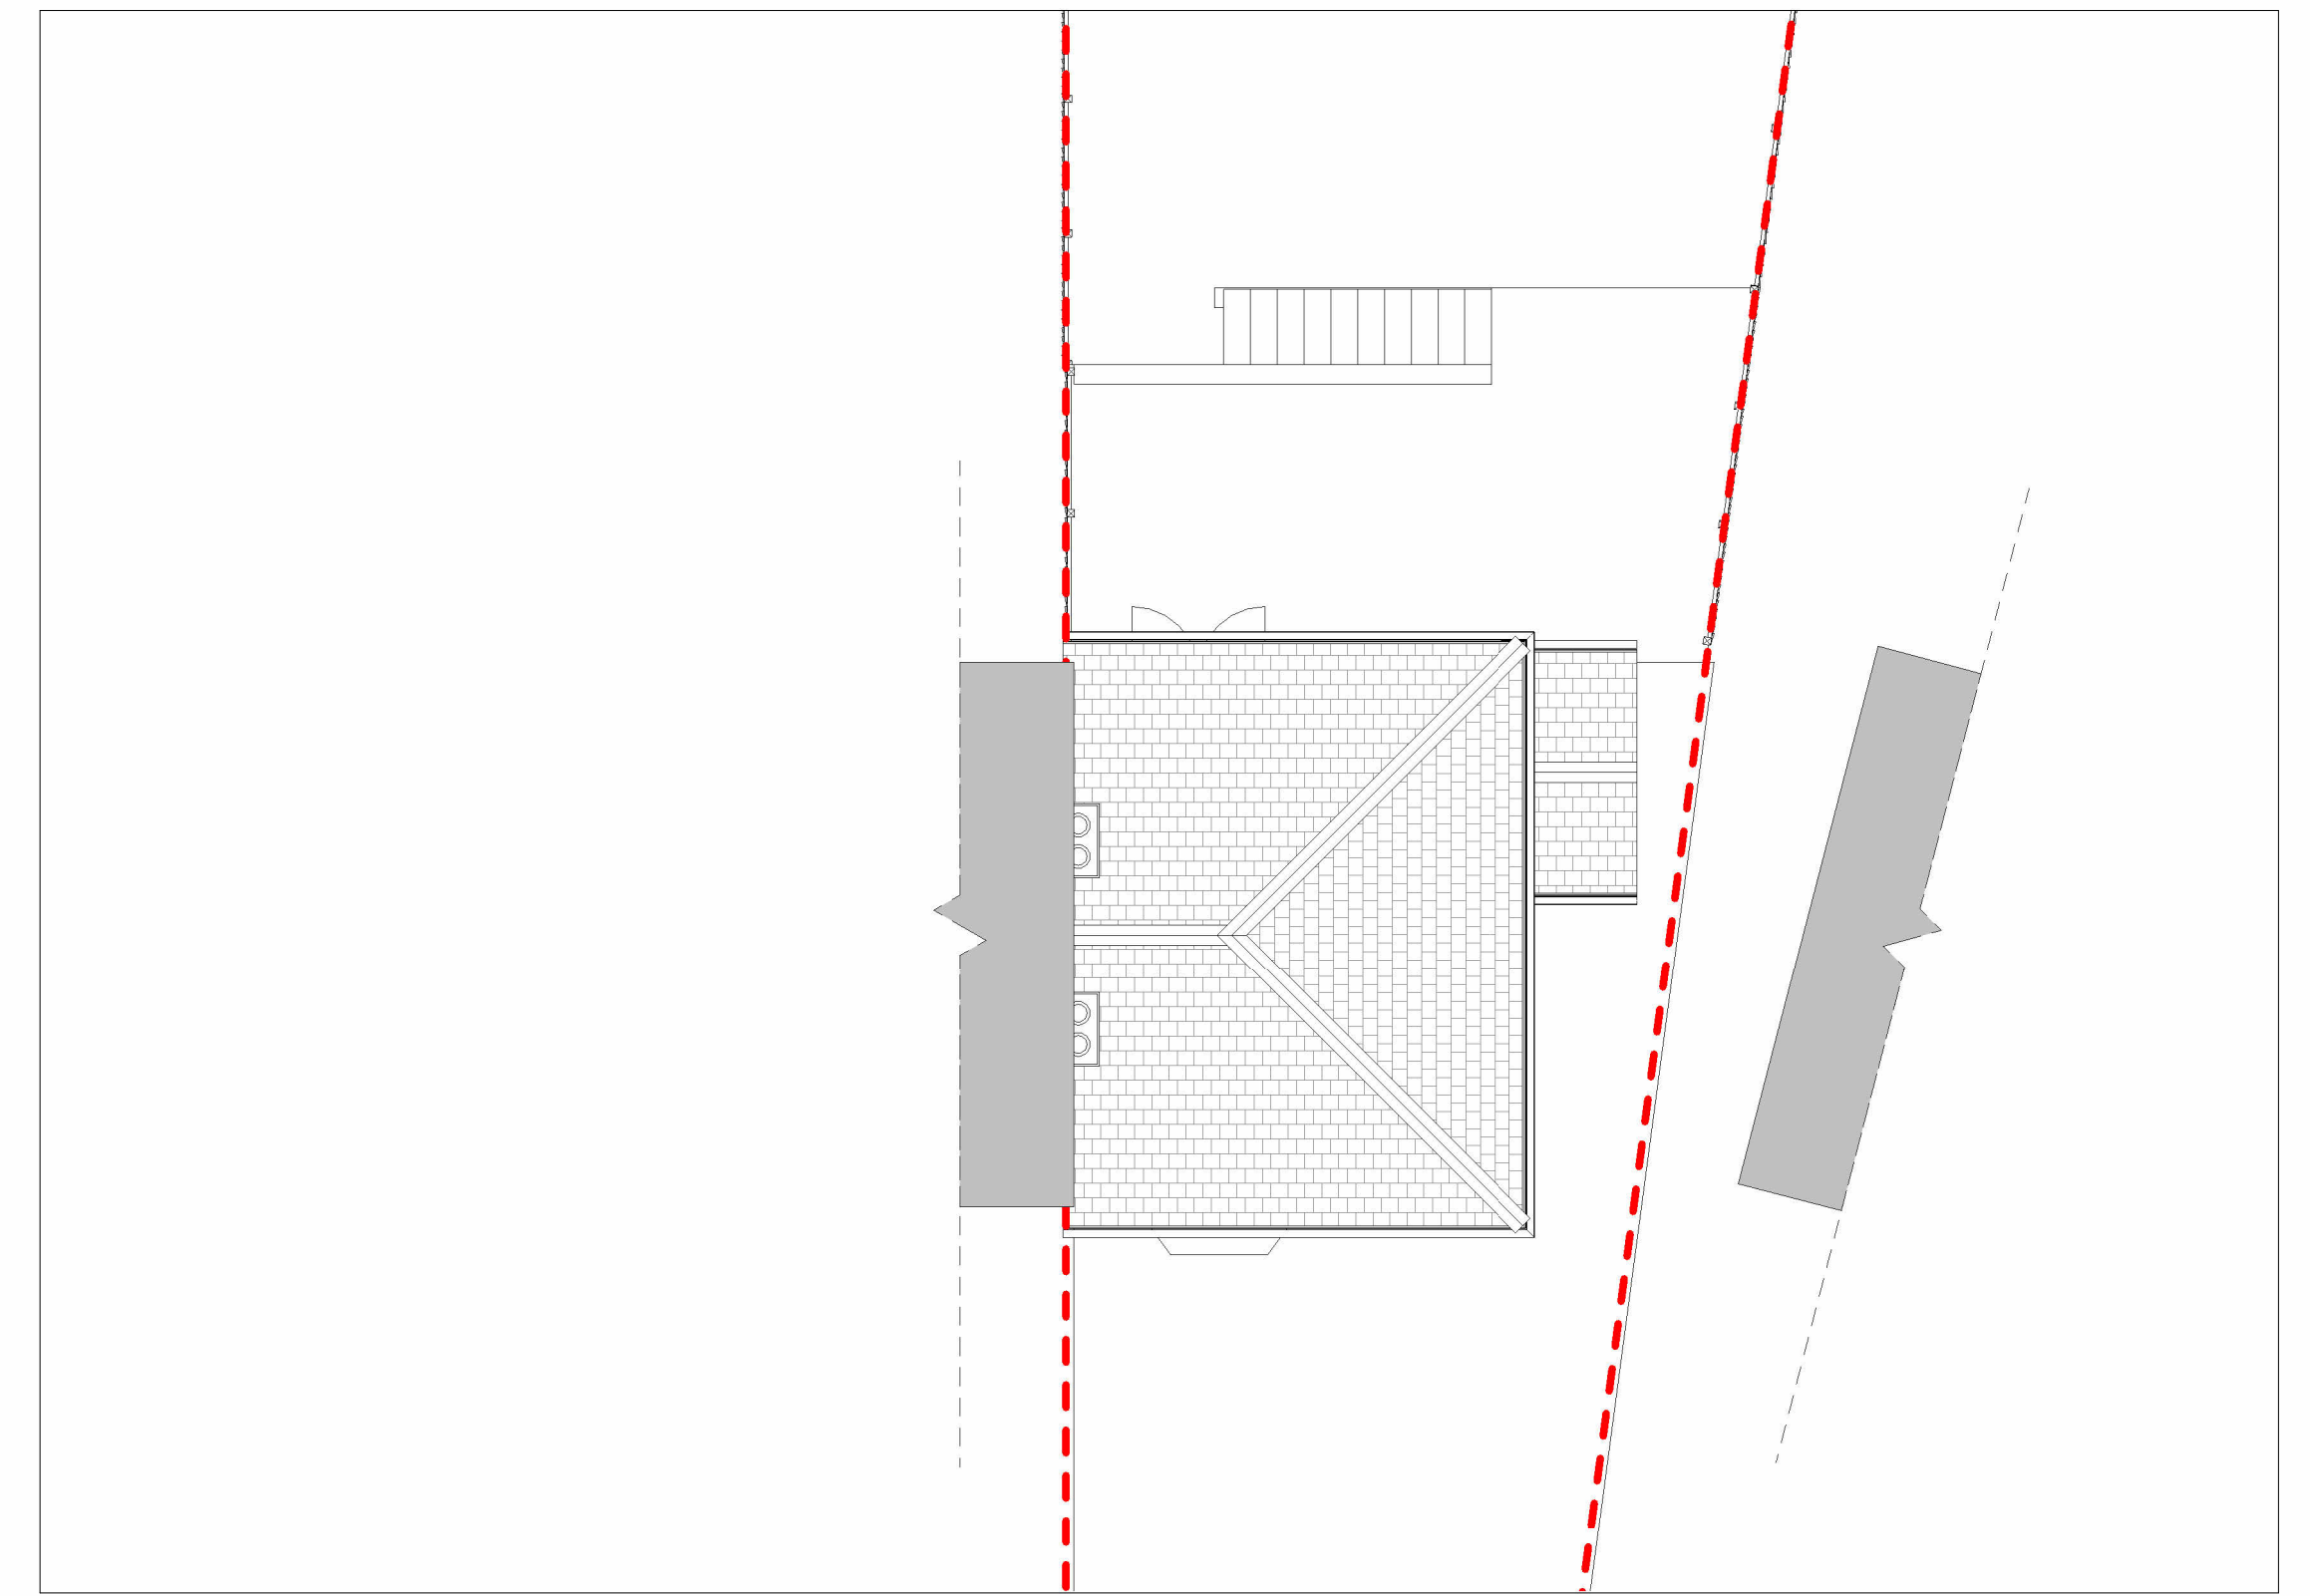

EPR 02-01-EPR - Existing Plans - Roof
1 : 100

0 1M 5M 10M

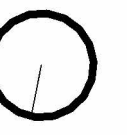

AREA & MEASUREMENT
Dimensions and areas shown on this drawing are approximate and should not be used for construction purposes. All areas are subject to change without notice.
FOR ELECTRONIC DATA USE
This drawing is intended for use in the production of electronic data. It is not to be used for construction purposes.
DO NOT SCALE FROM THIS DRAWING
Dimensions should be taken from the drawing. Do not scale from the drawing.
STRUCTURE
This drawing is intended for use in the production of electronic data. It is not to be used for construction purposes.

REVISION	DATE	AUTHOR	STATUS	AMENDMENT
1	2019/03/22	CW	PRELIM	Existing Drawing Issue
2	2019/03/22	CW	PL	Plotting

PROJECT TITLE
22113 - 14 Windsor Road, Gee Cross, SK14 5JB
DRAWING NAME - REVISION
02-01 - Existing - Plans - Rev 2
CLIENT
Nayeda Yunus

HOLT BECK