




ES1 02-03-ES1 - Existing Section 1
1 : 100

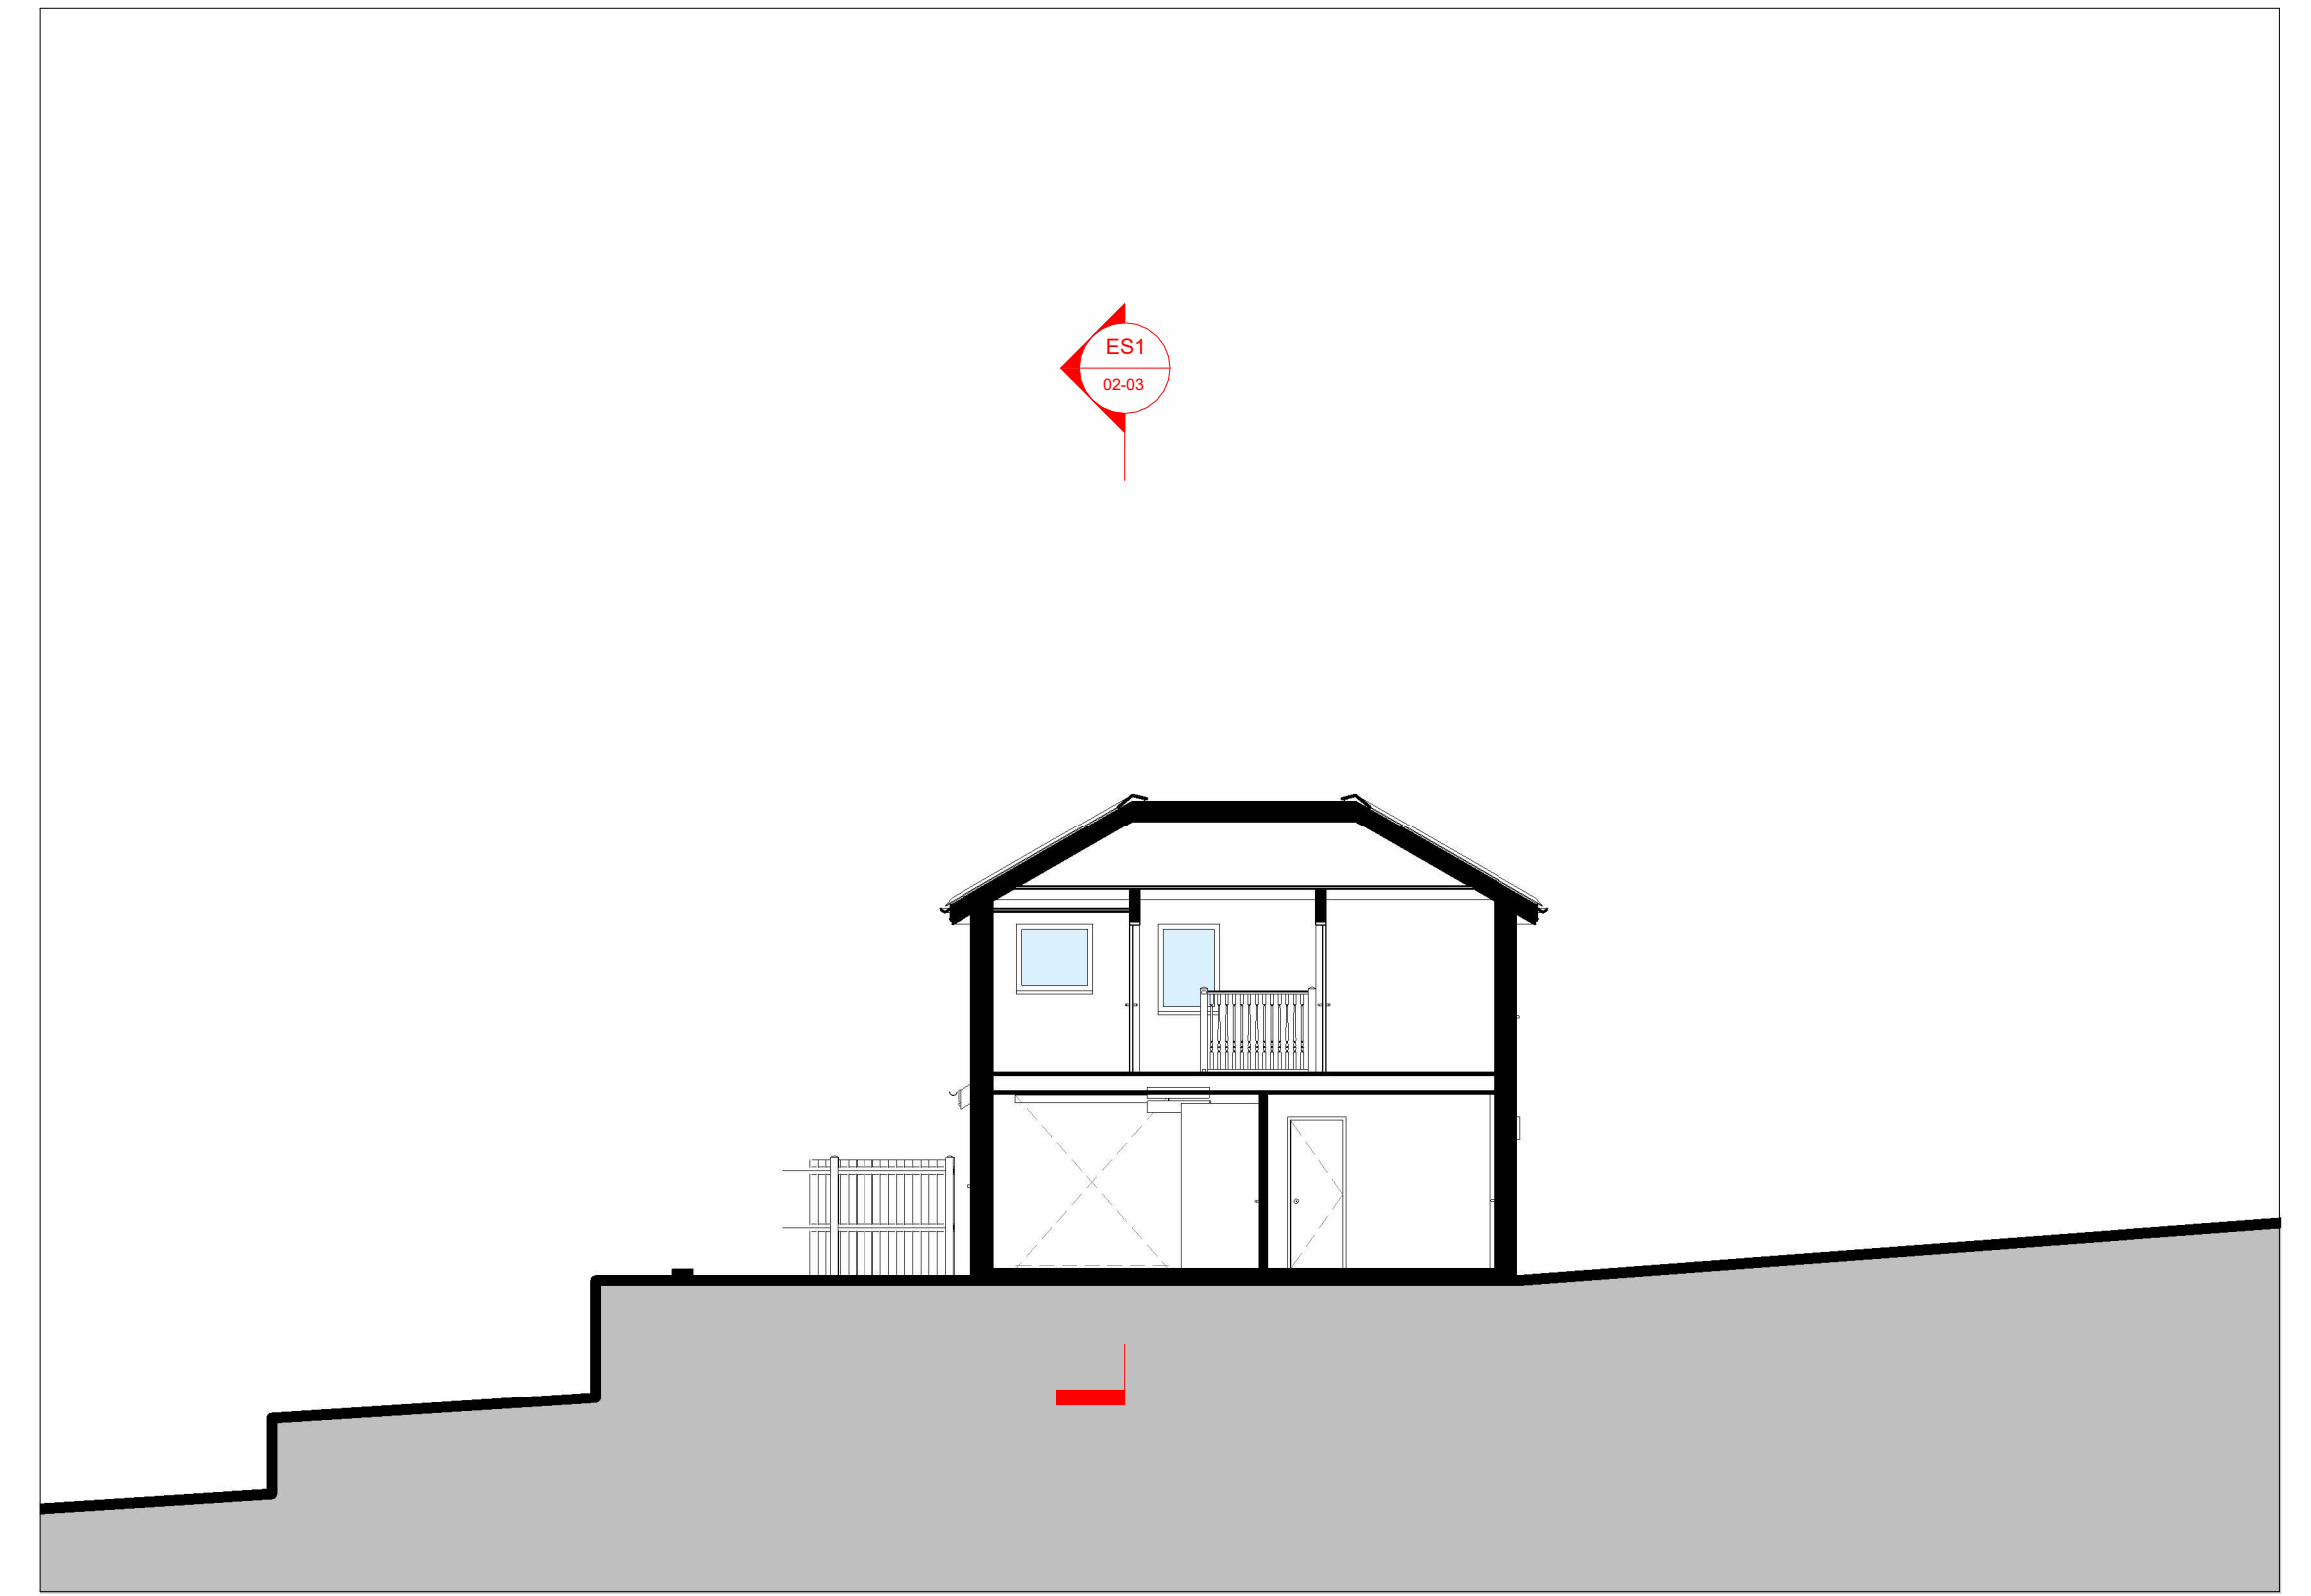

ES2 02-03-ES2 - Existing Section 2
1 : 100

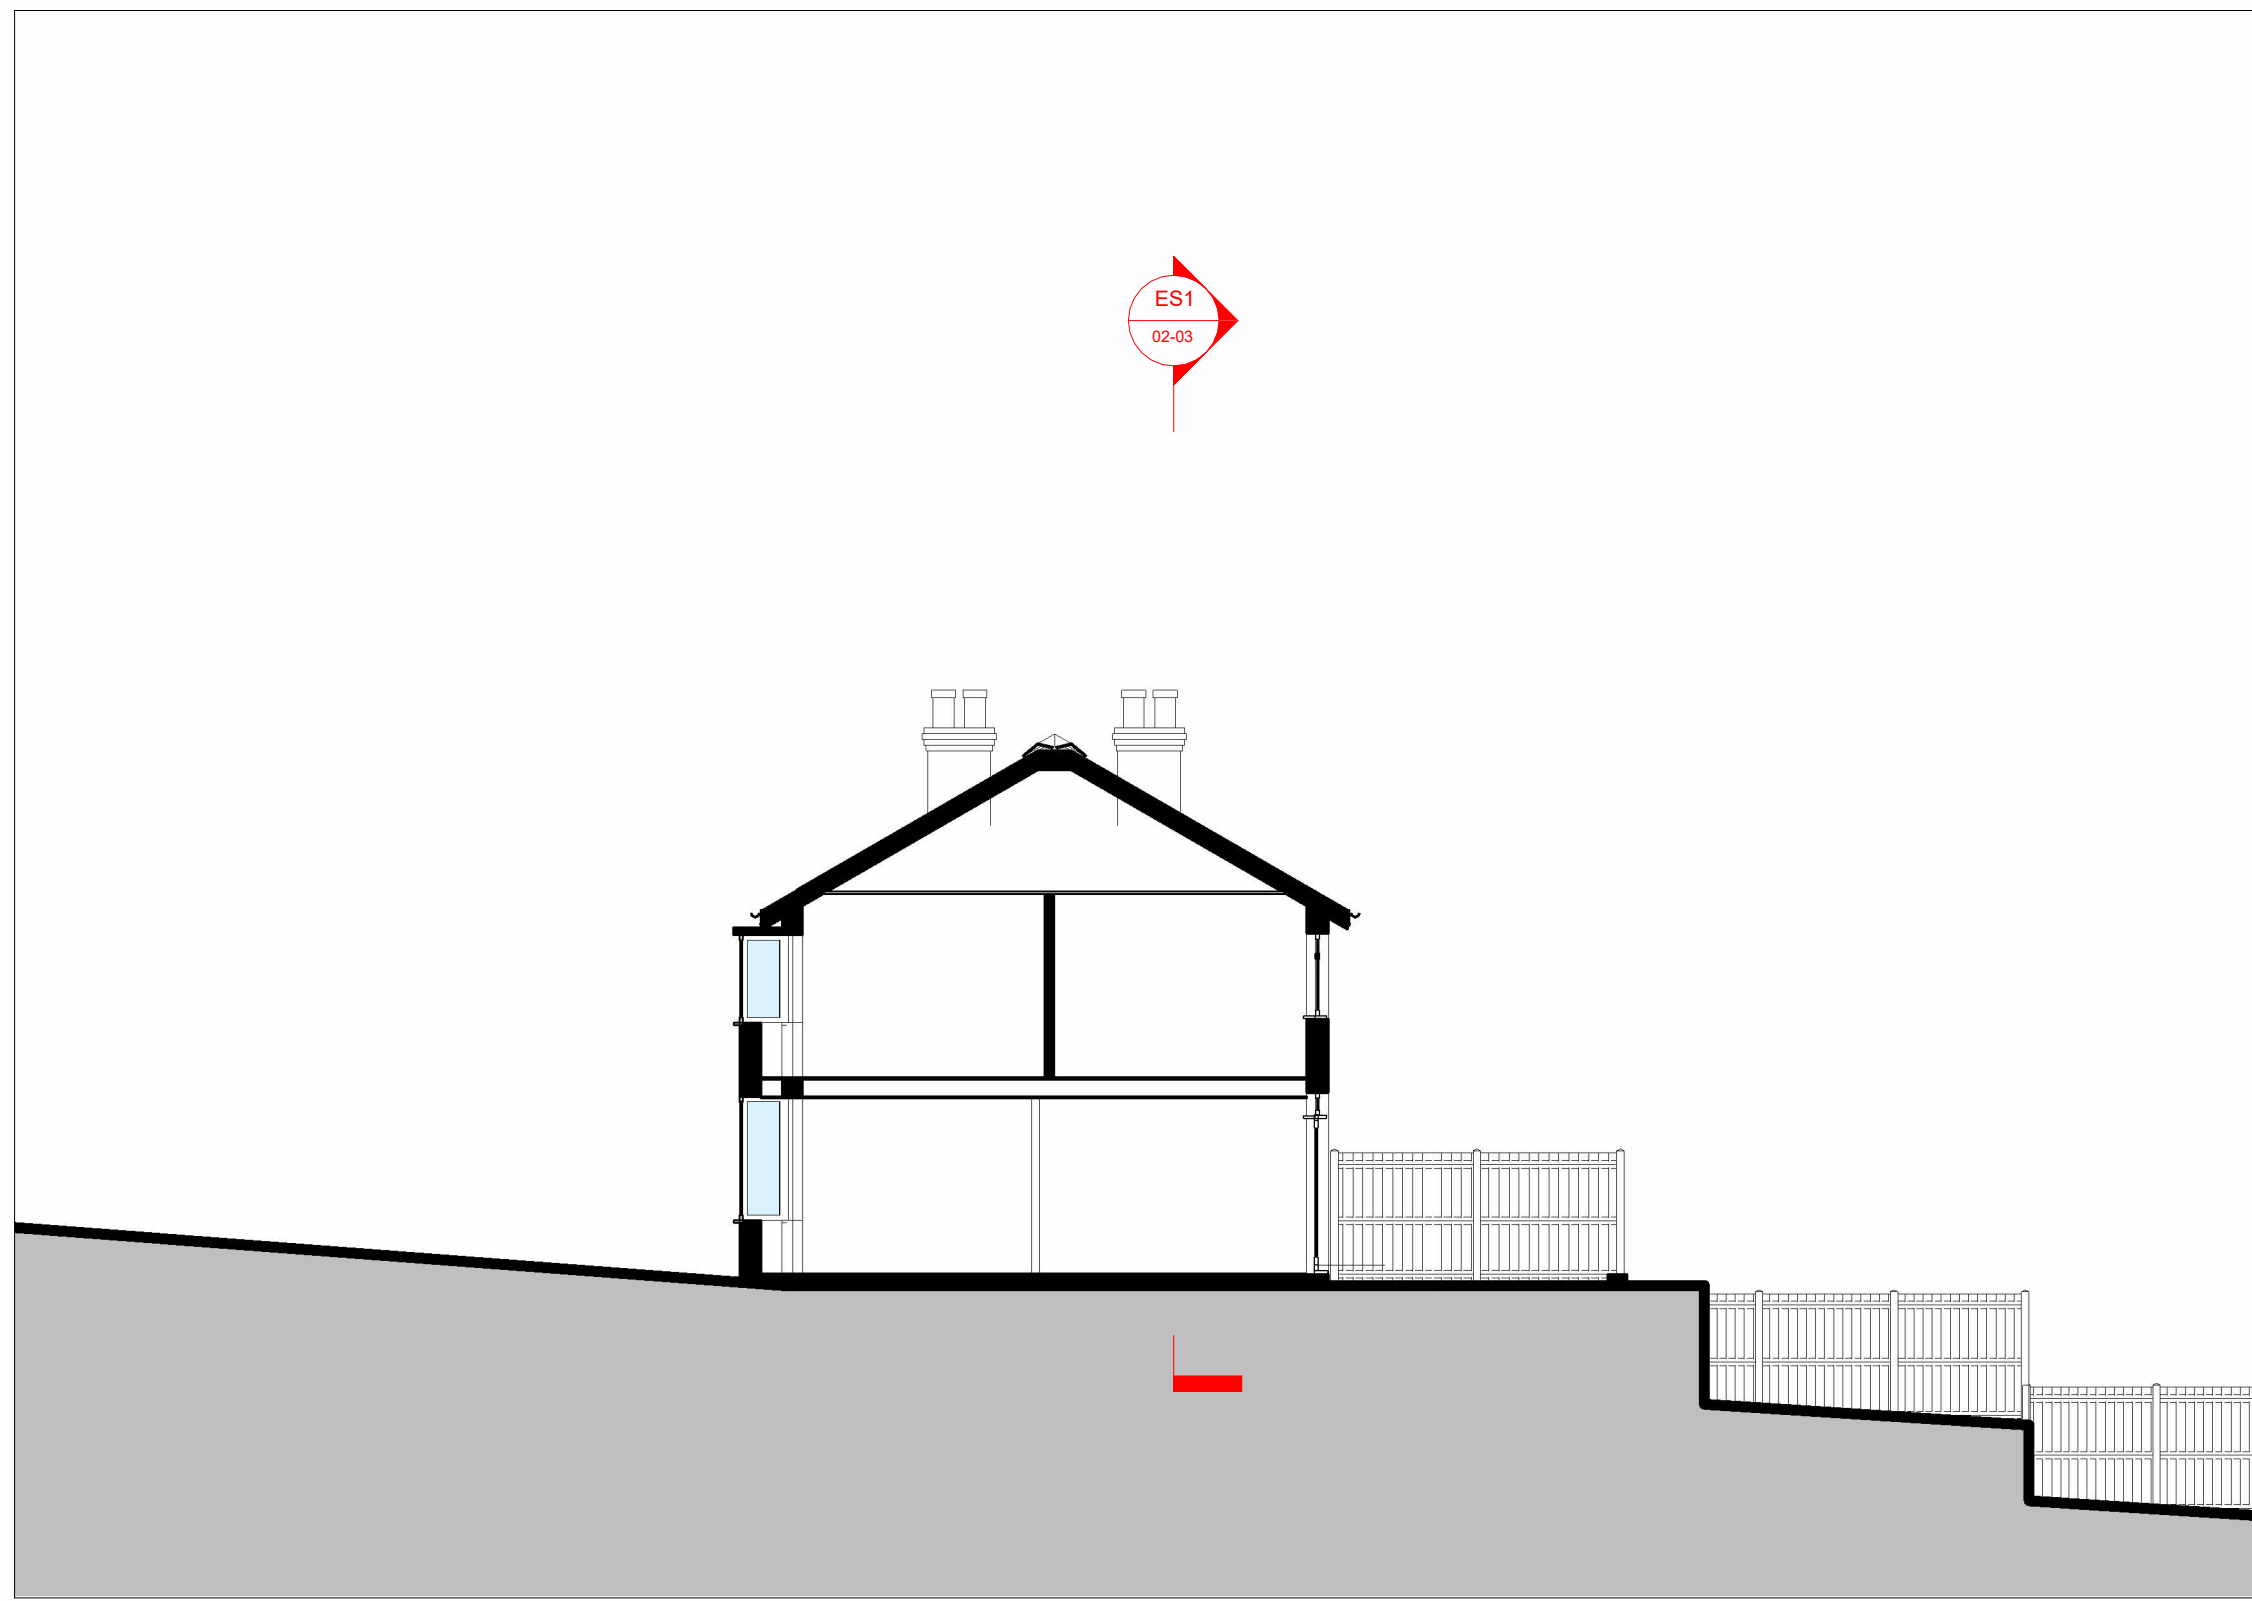

ES3 02-03-ES2 - Existing Section 3
1 : 100

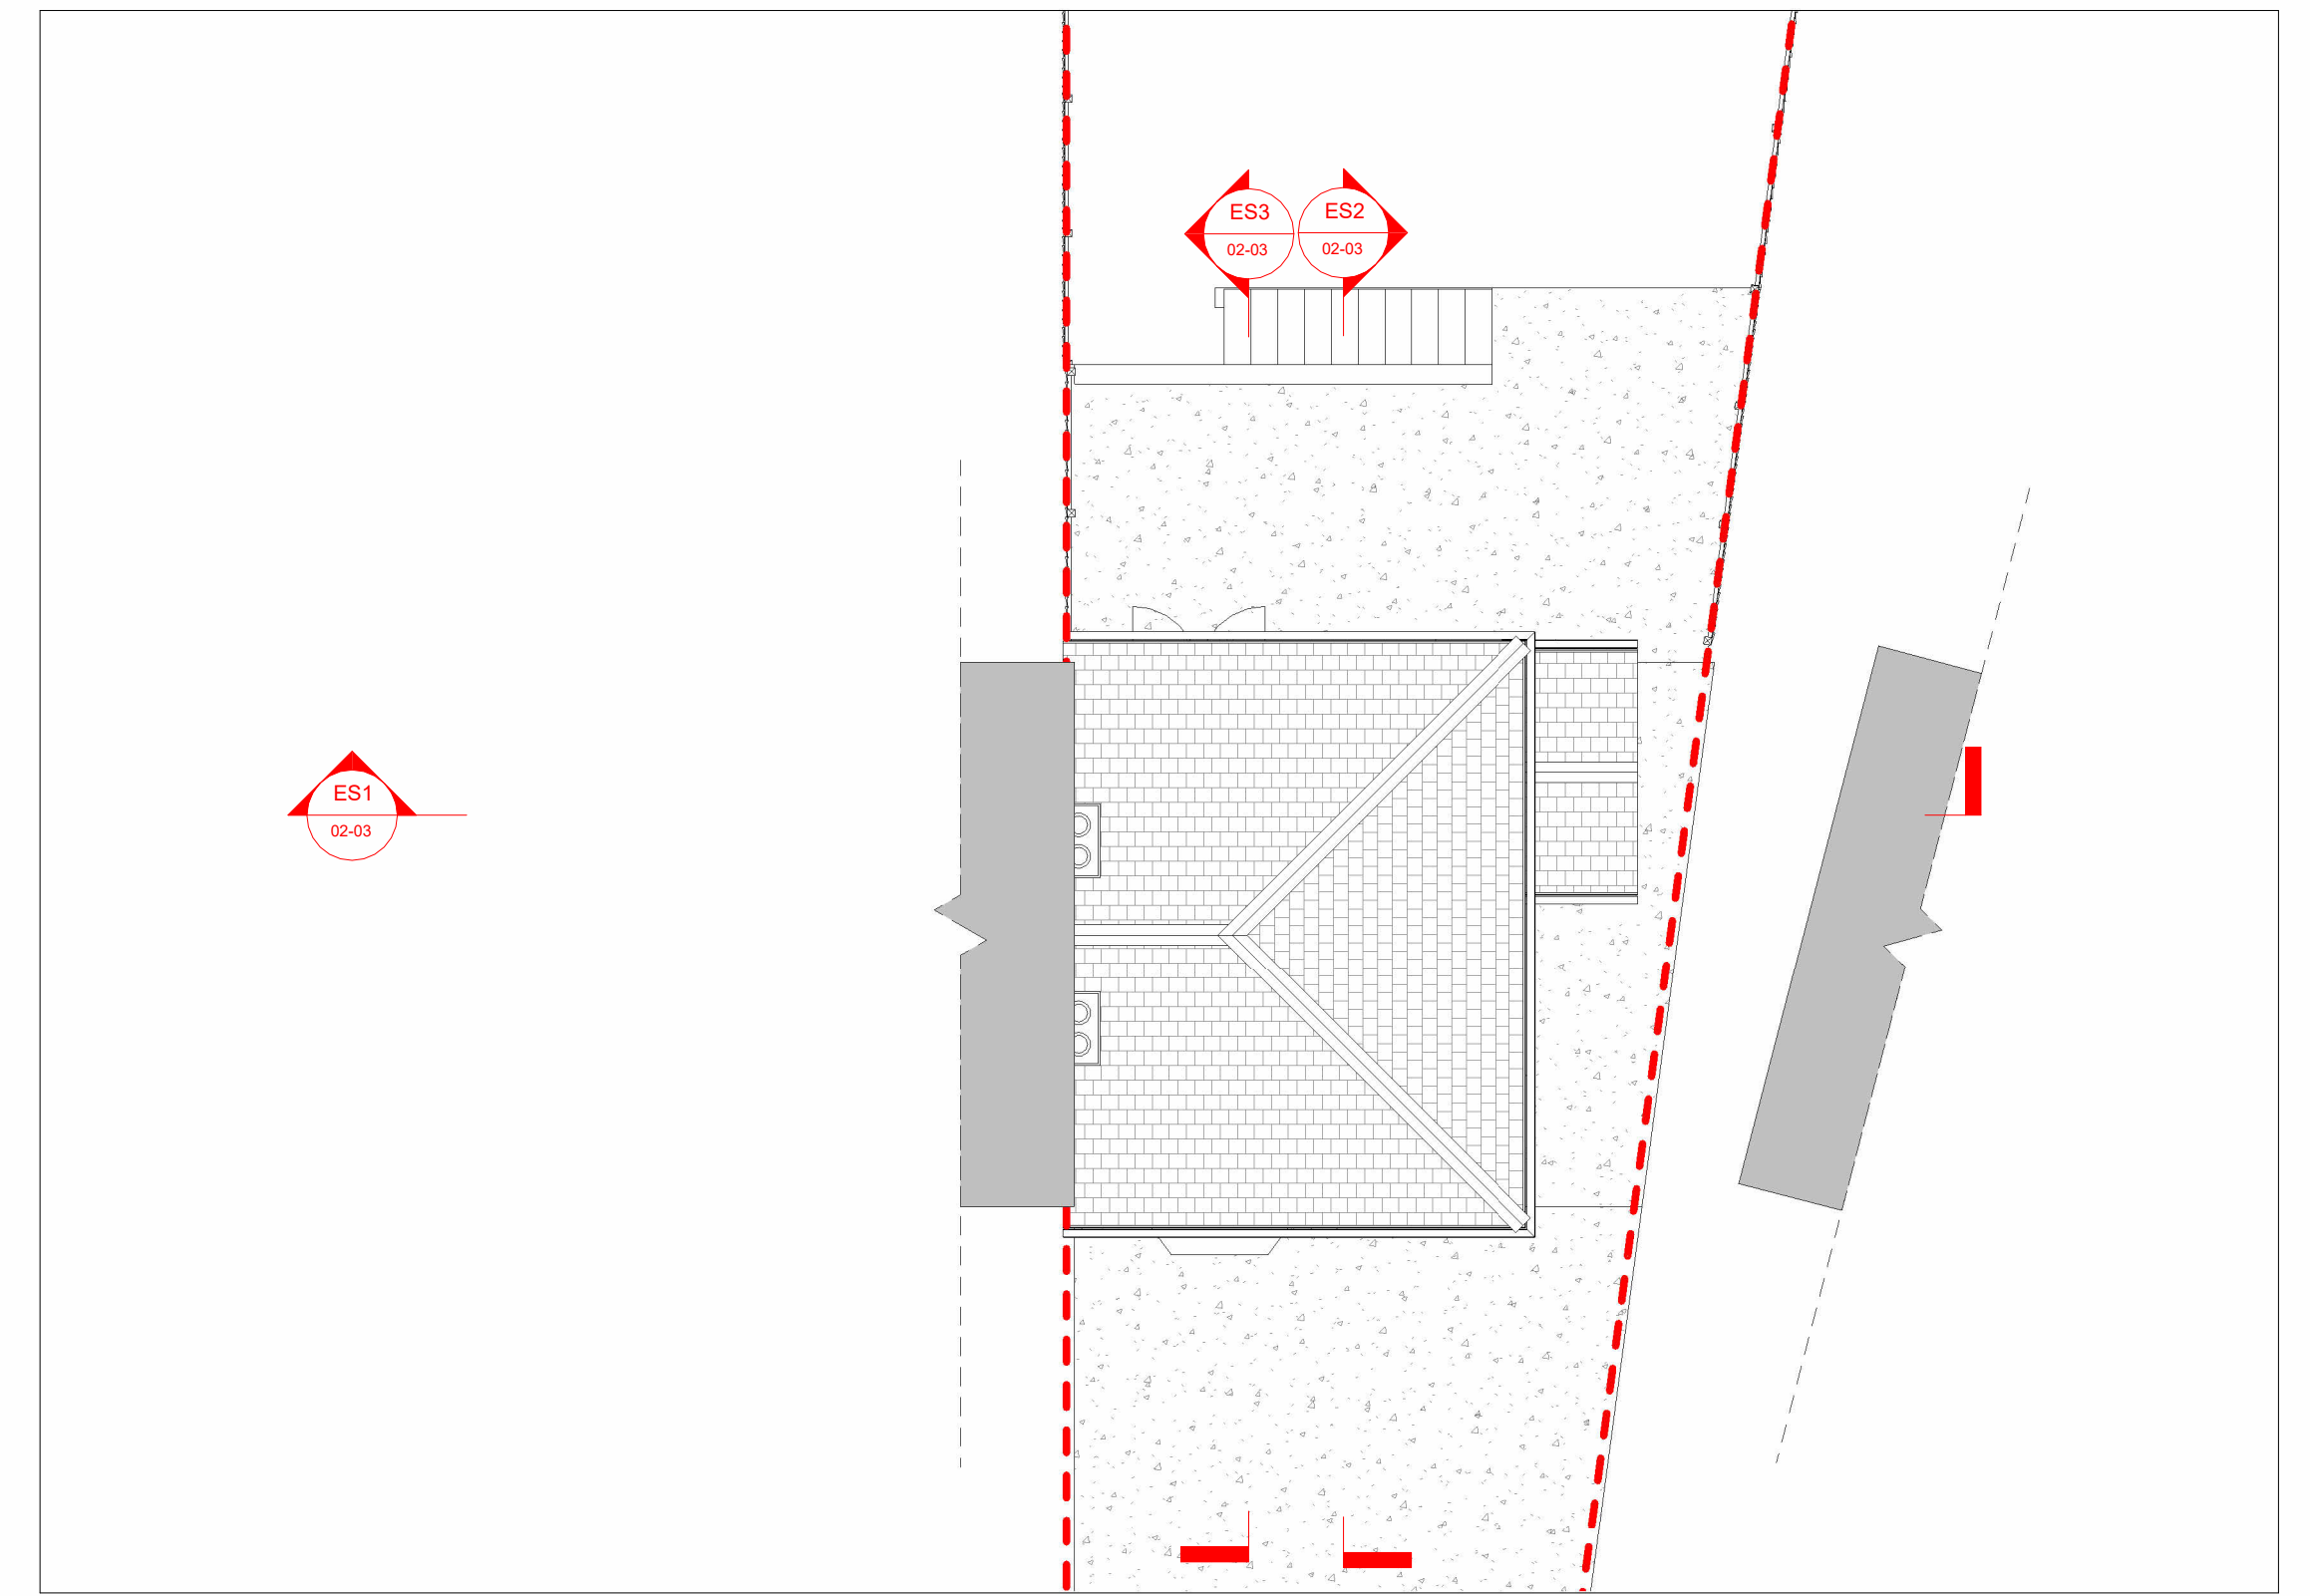

ESP 02-03-ESP - Existing Section Plan
1 : 100



AREA & MEASUREMENT
Measurements are approximate and may vary by a small amount depending on the method of measurement.
DO NOT SCALE FROM THIS DRAWING
Measurements should be taken from the drawing and not from the photograph or any other source.
STRUCTURE
The structure shown is an existing structure and should not be taken as a recommendation for any new structure.

REVISION	DATE	AUTHOR	STATUS	AMENDMENT
1	20/04/2022	CW	PRELIM	Existing Drawing Issue
2	20/09/2022	CW	PL	Planning

PROJECT TITLE
22113 - 14 Windsor Road, Gee Cross, SK14 5JB
DRAWING NAME - REVISION
02-03 - Existing - Sections - Rev 2
CLIENT
Nayeeda Yunas

HOLT BECK