



THIS IS NOT A WORKING DRAWING

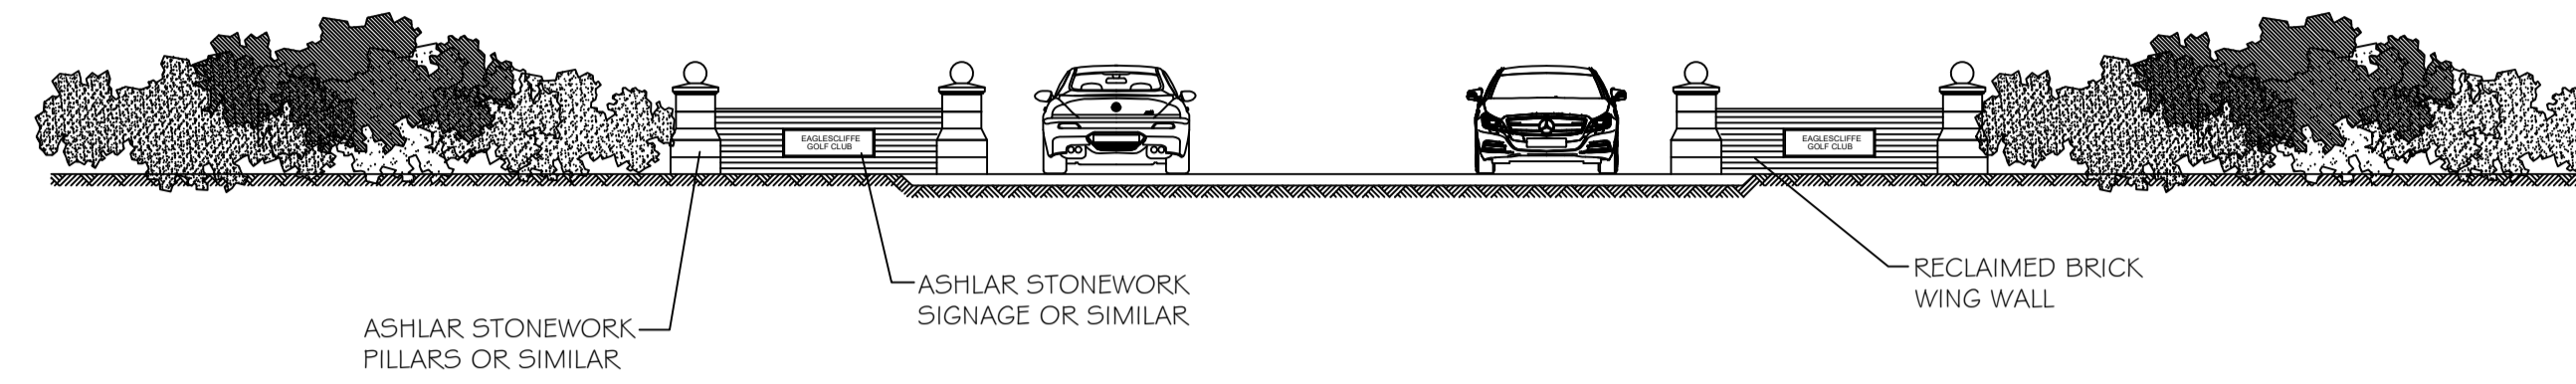

PROPOSED ELEVATION - ENTRANCE / EXIT

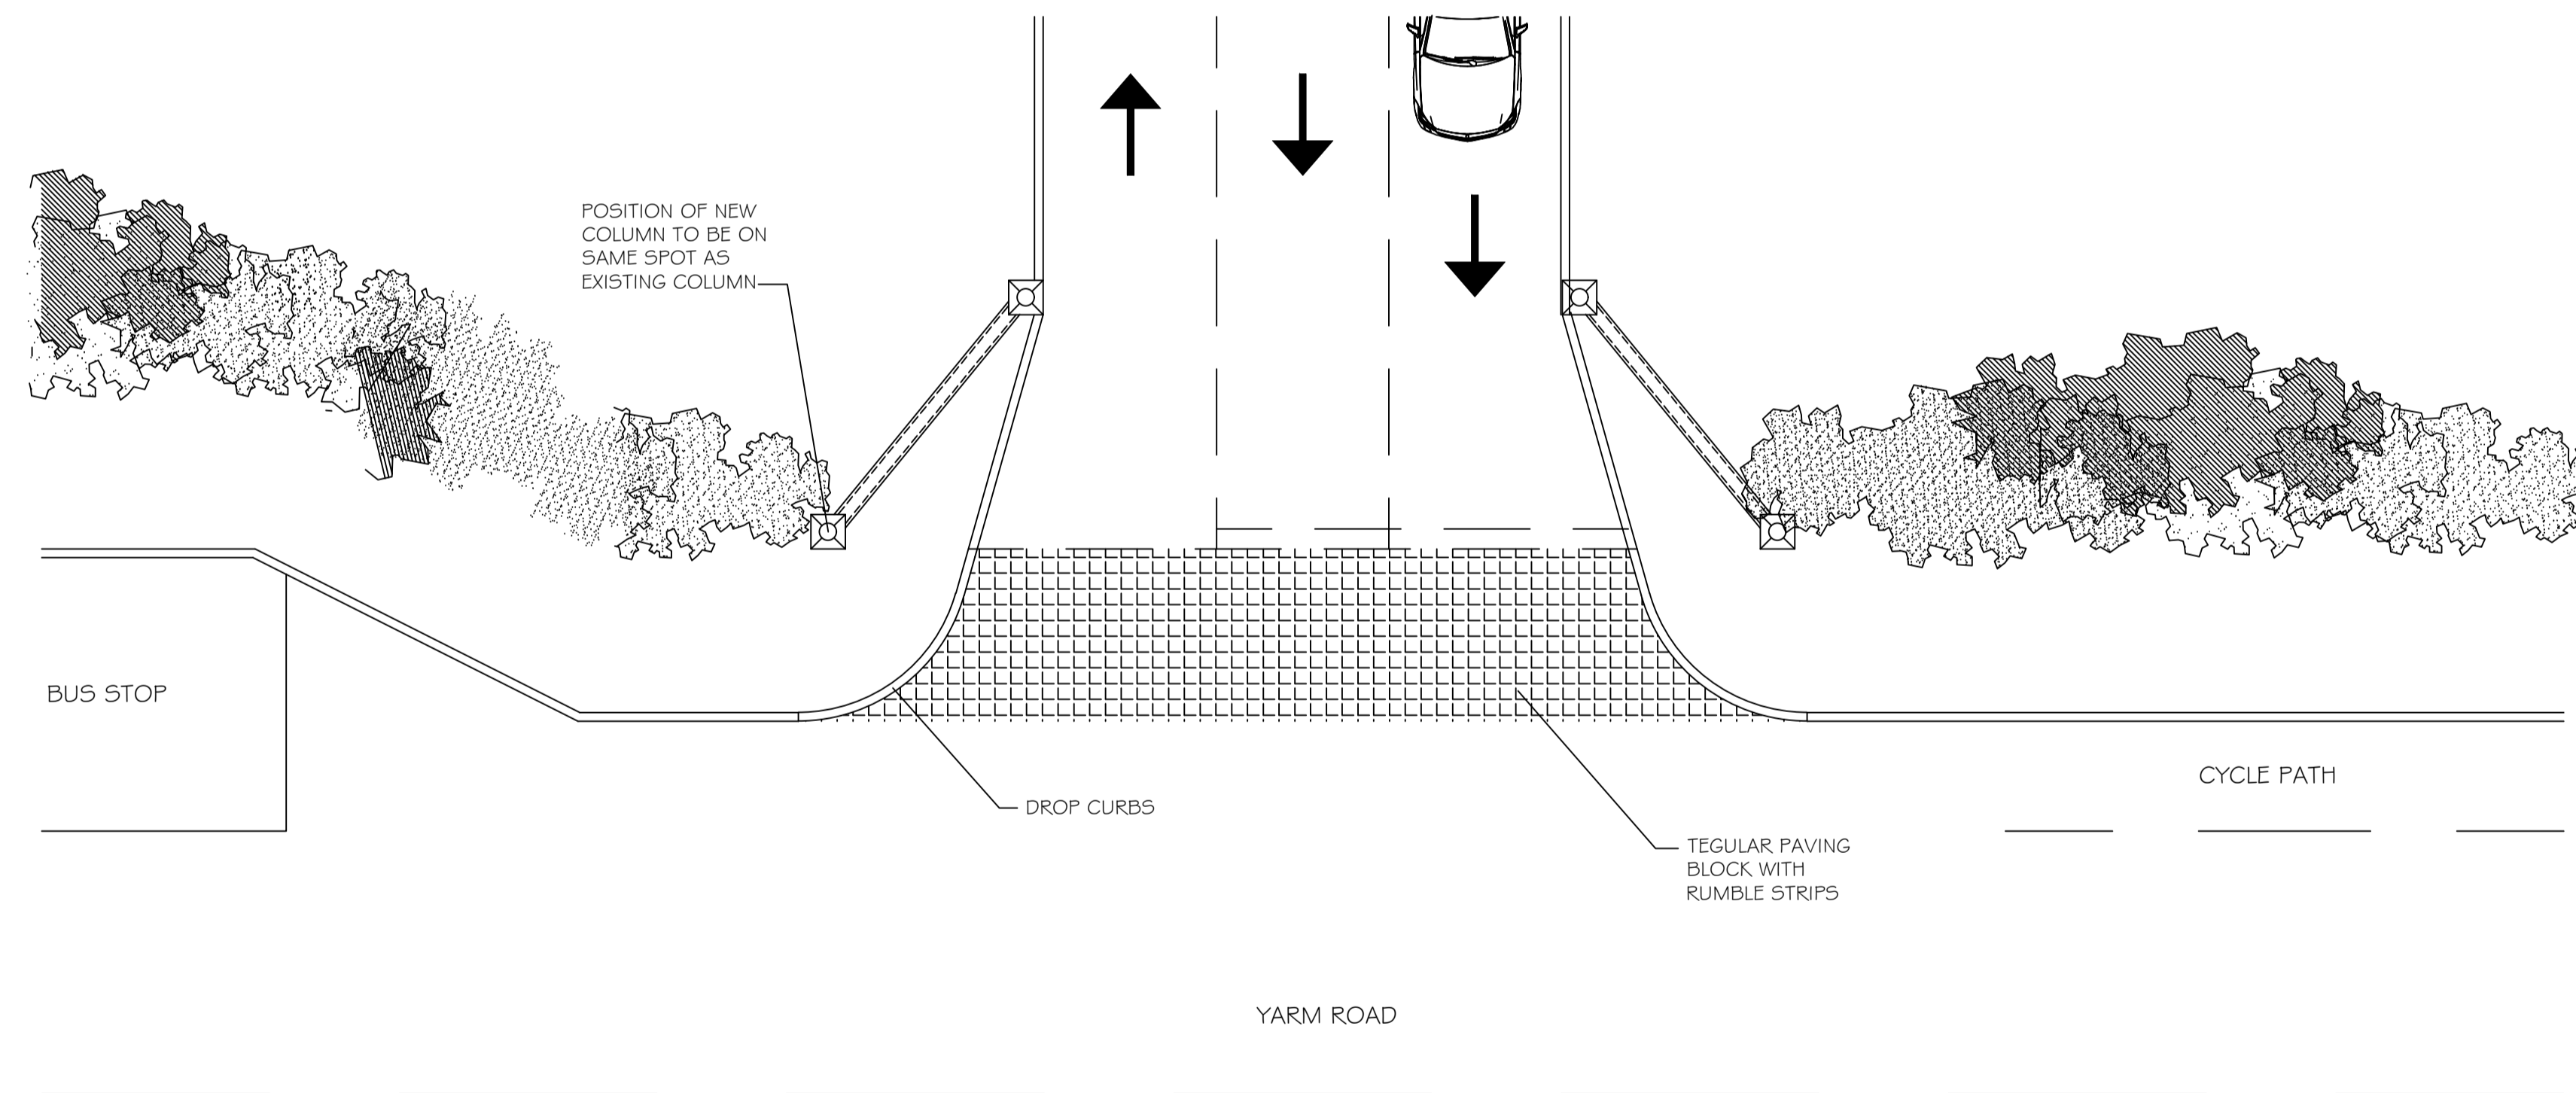

PROPOSED PLAN - ENTRANCE / EXIT

PROJECT	PROPOSED ALTERATIONS AT: EAGLESCLIFFE GOLF CLUB YARM ROAD STOCKTON-ON-TEES
---------	---

CLIENT	MR. C. RICHARDSON
--------	-------------------

DRAWING TITLE	PROPOSED PLANS & ELEVATIONS
---------------	-----------------------------

REVISIONS	DATE	DESCRIPTION	REV
			A
			B
			C
			D

SCALE	1 : 100 (UNO) ON A1
DRAWING NUMBER	CR / GC / PPE

DATE	MAY 2022
REV	