



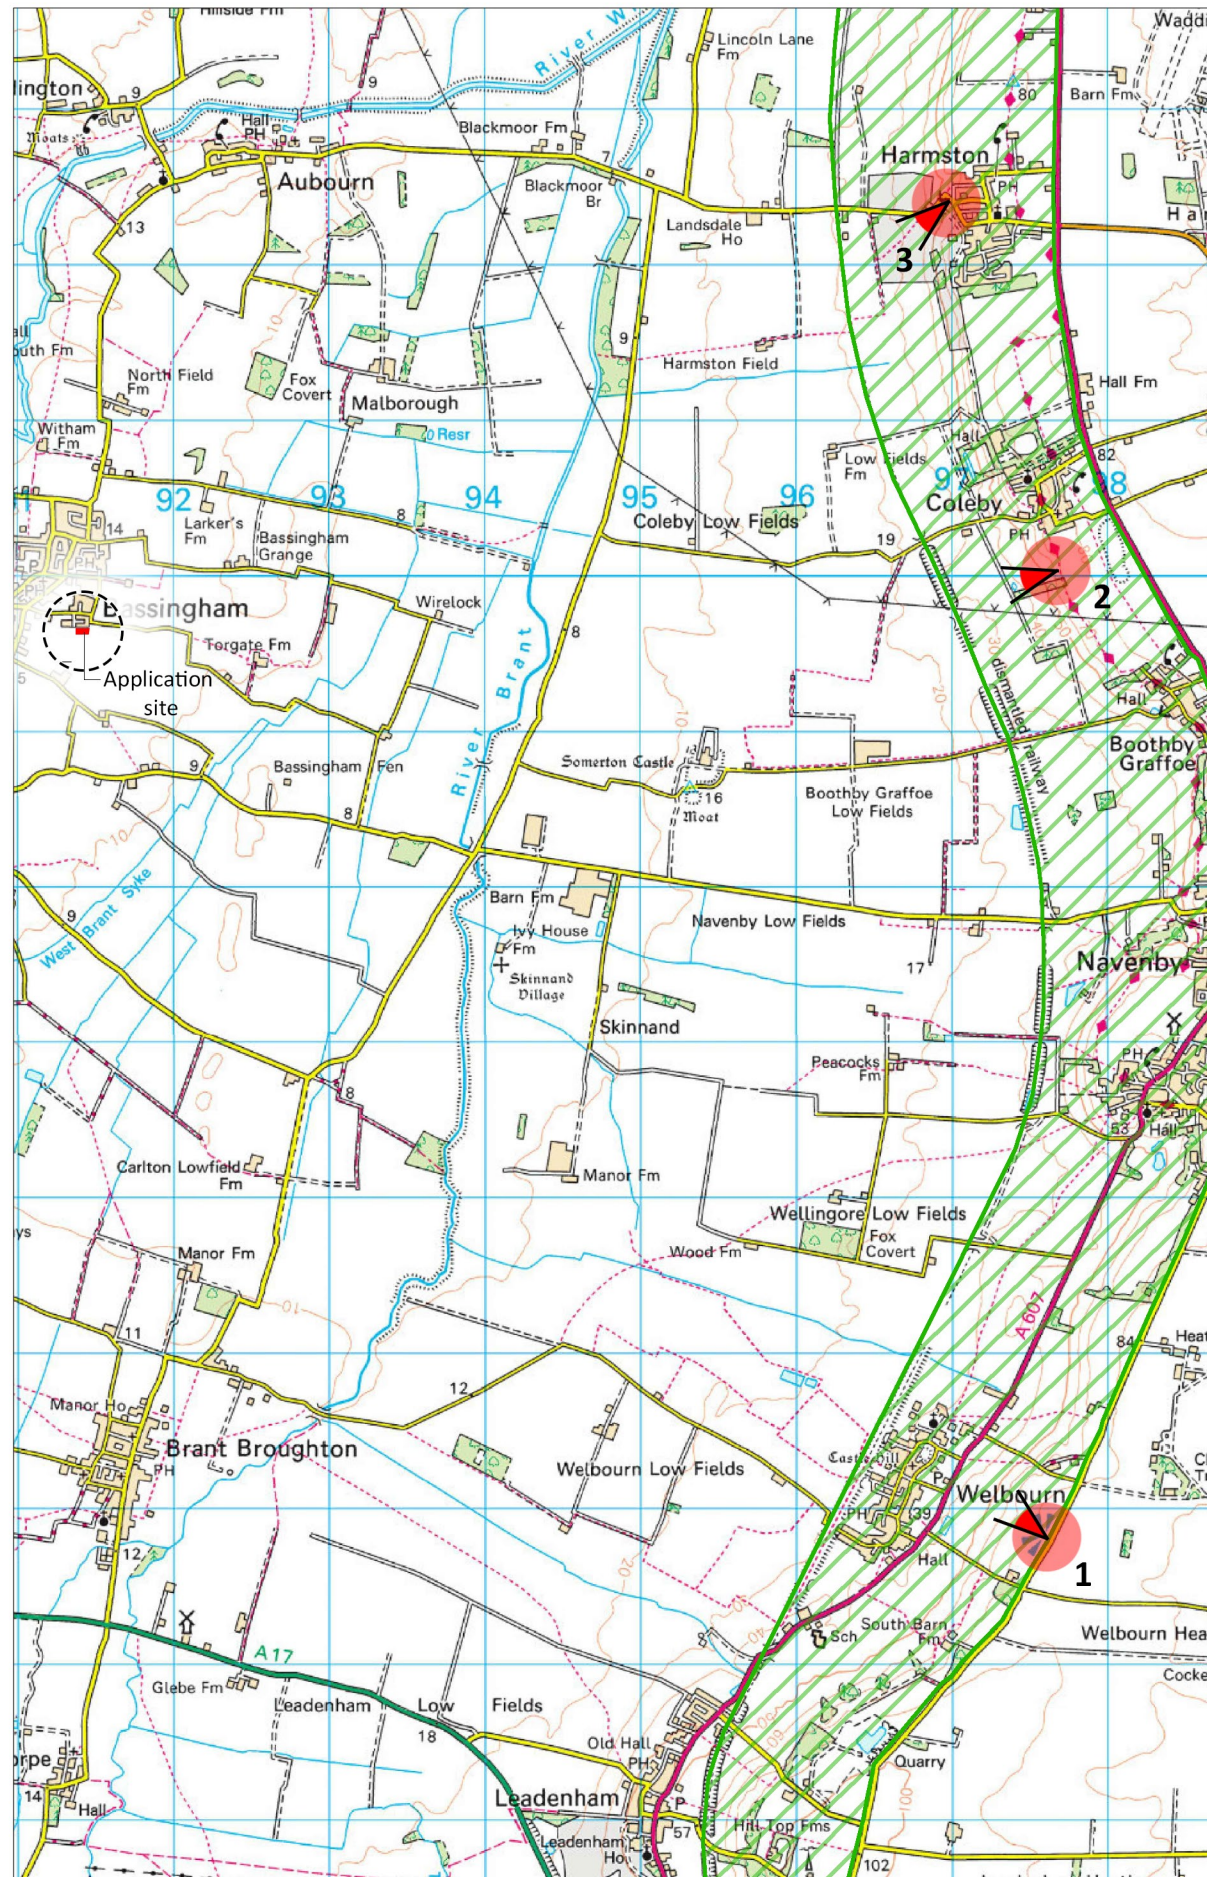


Right: Location of key viewpoints 1-3  
 Below: Location of key viewpoints 4-8

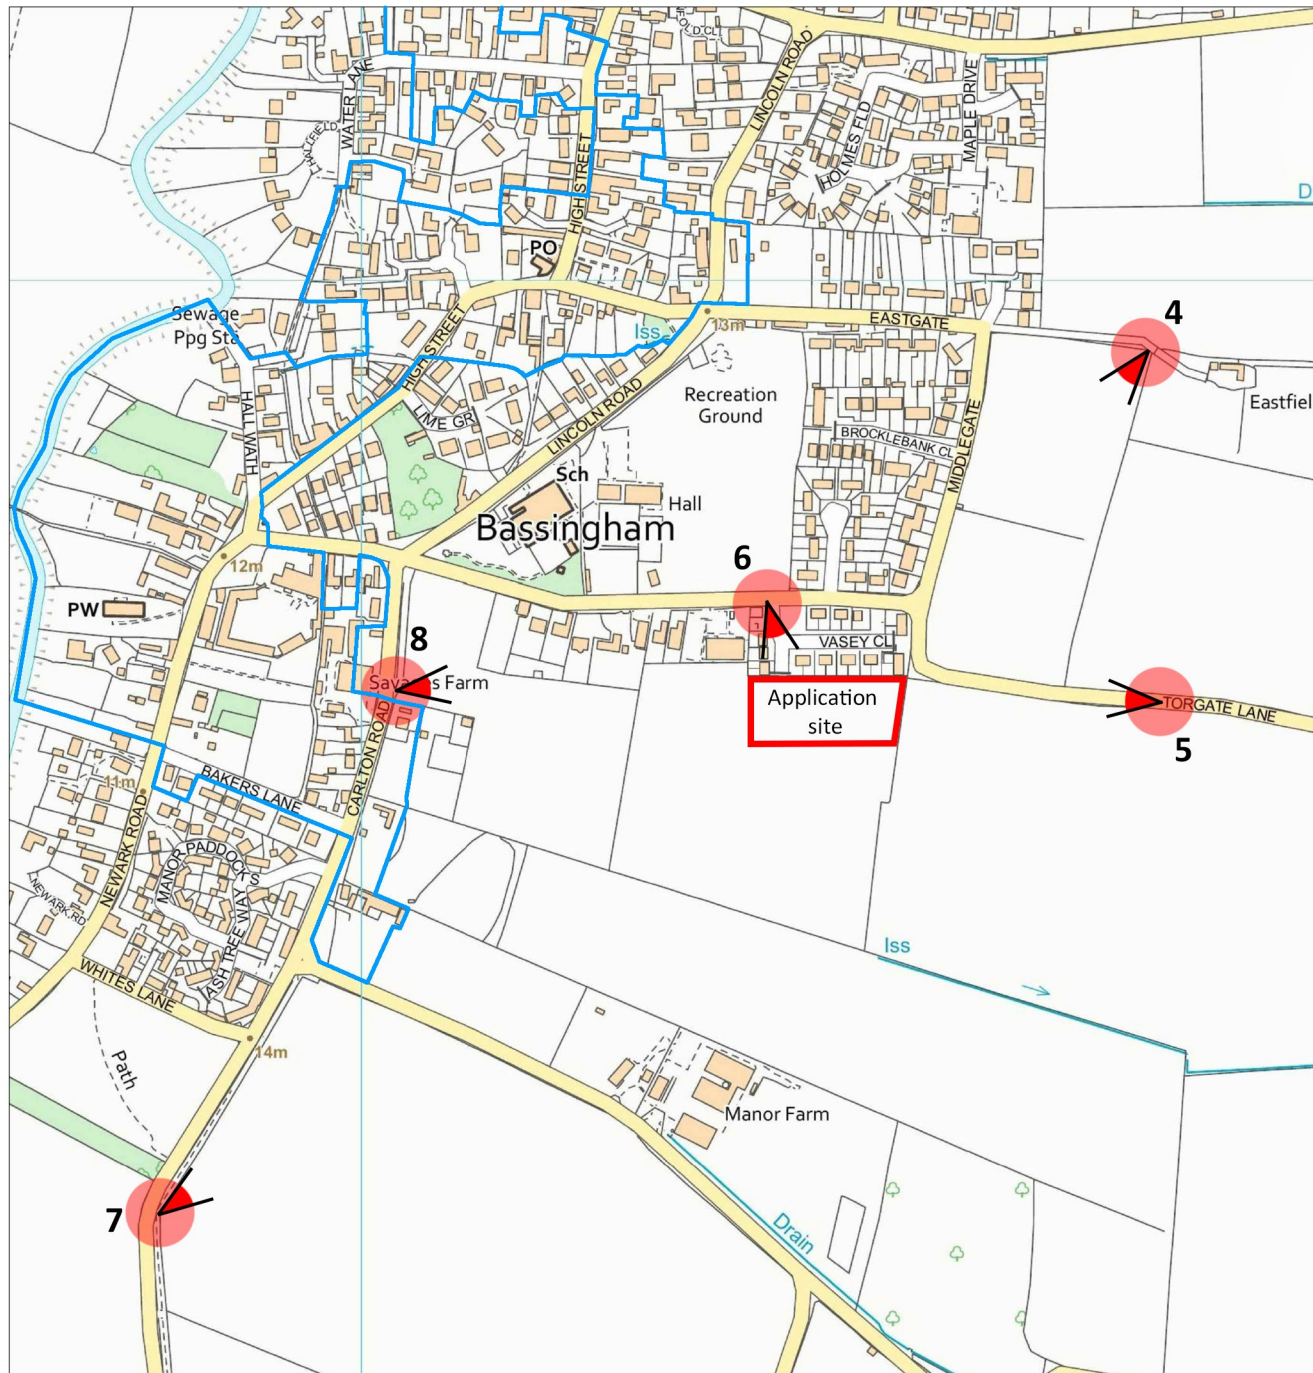

**Notes**  
**Copyright**  
 © Robert Doughty Consultancy Limited.  
 All rights described in the Copyright, Designs and Patents Act 1988 have been asserted.  
**Ordnance Survey Map**  
 © Crown Copyright. OS Licence No: AR 100010613.

**Key**  
 Area of Great Landscape Value  
 Conservation Area

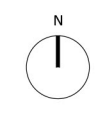

Rev	Description	Date
-----	-------------	------

**rdc**  
 Robert Doughty Consultancy  
 32 High Street, Helpringham  
 Sleaford, Lincolnshire, NG34 0RA  
 Tel: 01529 421646  
 Email: admin@rdc-landplan.co.uk  
 Web: www.rdc-landplan.co.uk

**Client**  
 Lindum Group

**Project**  
 Torgate Lane  
 Bassingham

**Drawing**  
 Key photoviewpoints location plan - **Appendix 1**

<b>Scale @ A3</b> NTS	<b>Date</b> 22/10/21
--------------------------	-------------------------

<b>Drawn By</b> WW	<b>Checked By</b> GP
-----------------------	-------------------------

<b>Job Number</b> 577-73	<b>Status</b> SK	<b>Purpose of Issue</b> Discussion
-----------------------------	---------------------	---------------------------------------

<b>Drawing No.</b> 577-73_SK_LP01	<b>Rev</b> -
--------------------------------------	-----------------