





**Proposed
ground floor**

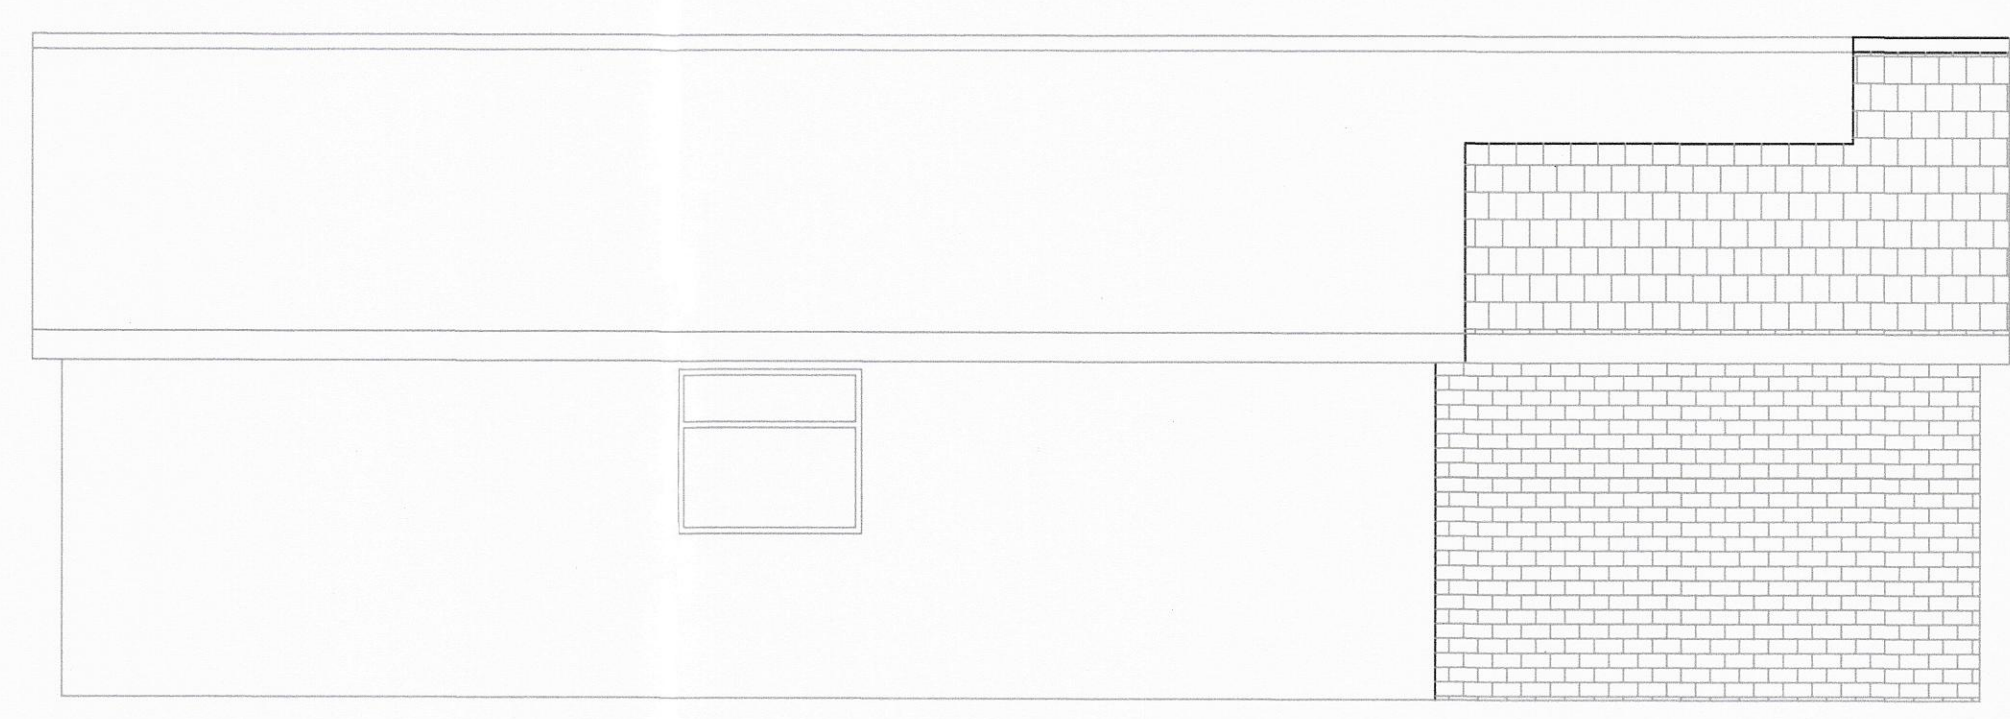

Proposed West



Proposed North

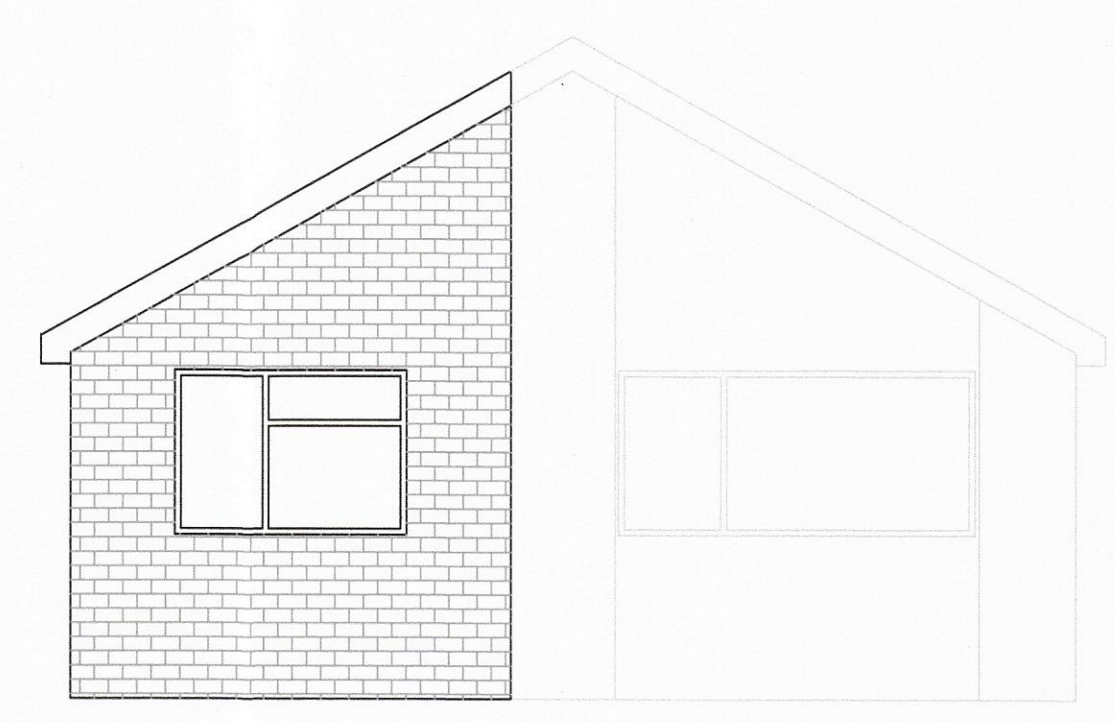

Proposed East

Erection of a front extension to form a bedroom
and associated internal alterations
at 19 Bently Way, Metherringham, Lincs
LN4 3EN

Proposed plan & elevations

31.3.2022
1:50@A1