



NOTES

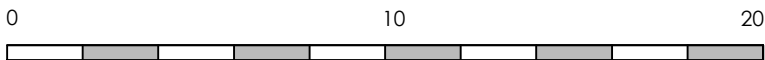

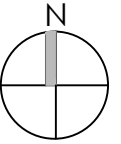


DO NOT SCALE OFF THIS DRAWING - ALL DIMENSIONS AND SETTING OUT TO BE VERIFIED ON SITE. IF IN DOUBT CONTACT THE ORIGINATOR FOR CLARIFICATION.

REVISIONS

REV	DATE	TEXT
-----	------	------



KEY

-  EXISTING WALL
-  NEW WALL
-  EXISTING ELEMENTS TO BE REMOVED
-  EXISTING FOUL DRAIN
-  PROPOSED FOUL DRAIN

CLIENT D PARKER &
L FRANKLIN
PROJECT 10 ENDERBY CLOSE
DRAWING EXISTING BLOCK PLAN

DATE APRIL 2022
SCALE 1:200 @ A4
DWG NO SK002