



NOTES


DO NOT SCALE OFF THIS DRAWING - ALL DIMENSIONS AND SETTING OUT TO BE VERIFIED ON SITE. IF IN DOUBT CONTACT THE ORIGINATOR FOR CLARIFICATION.

REVISIONS

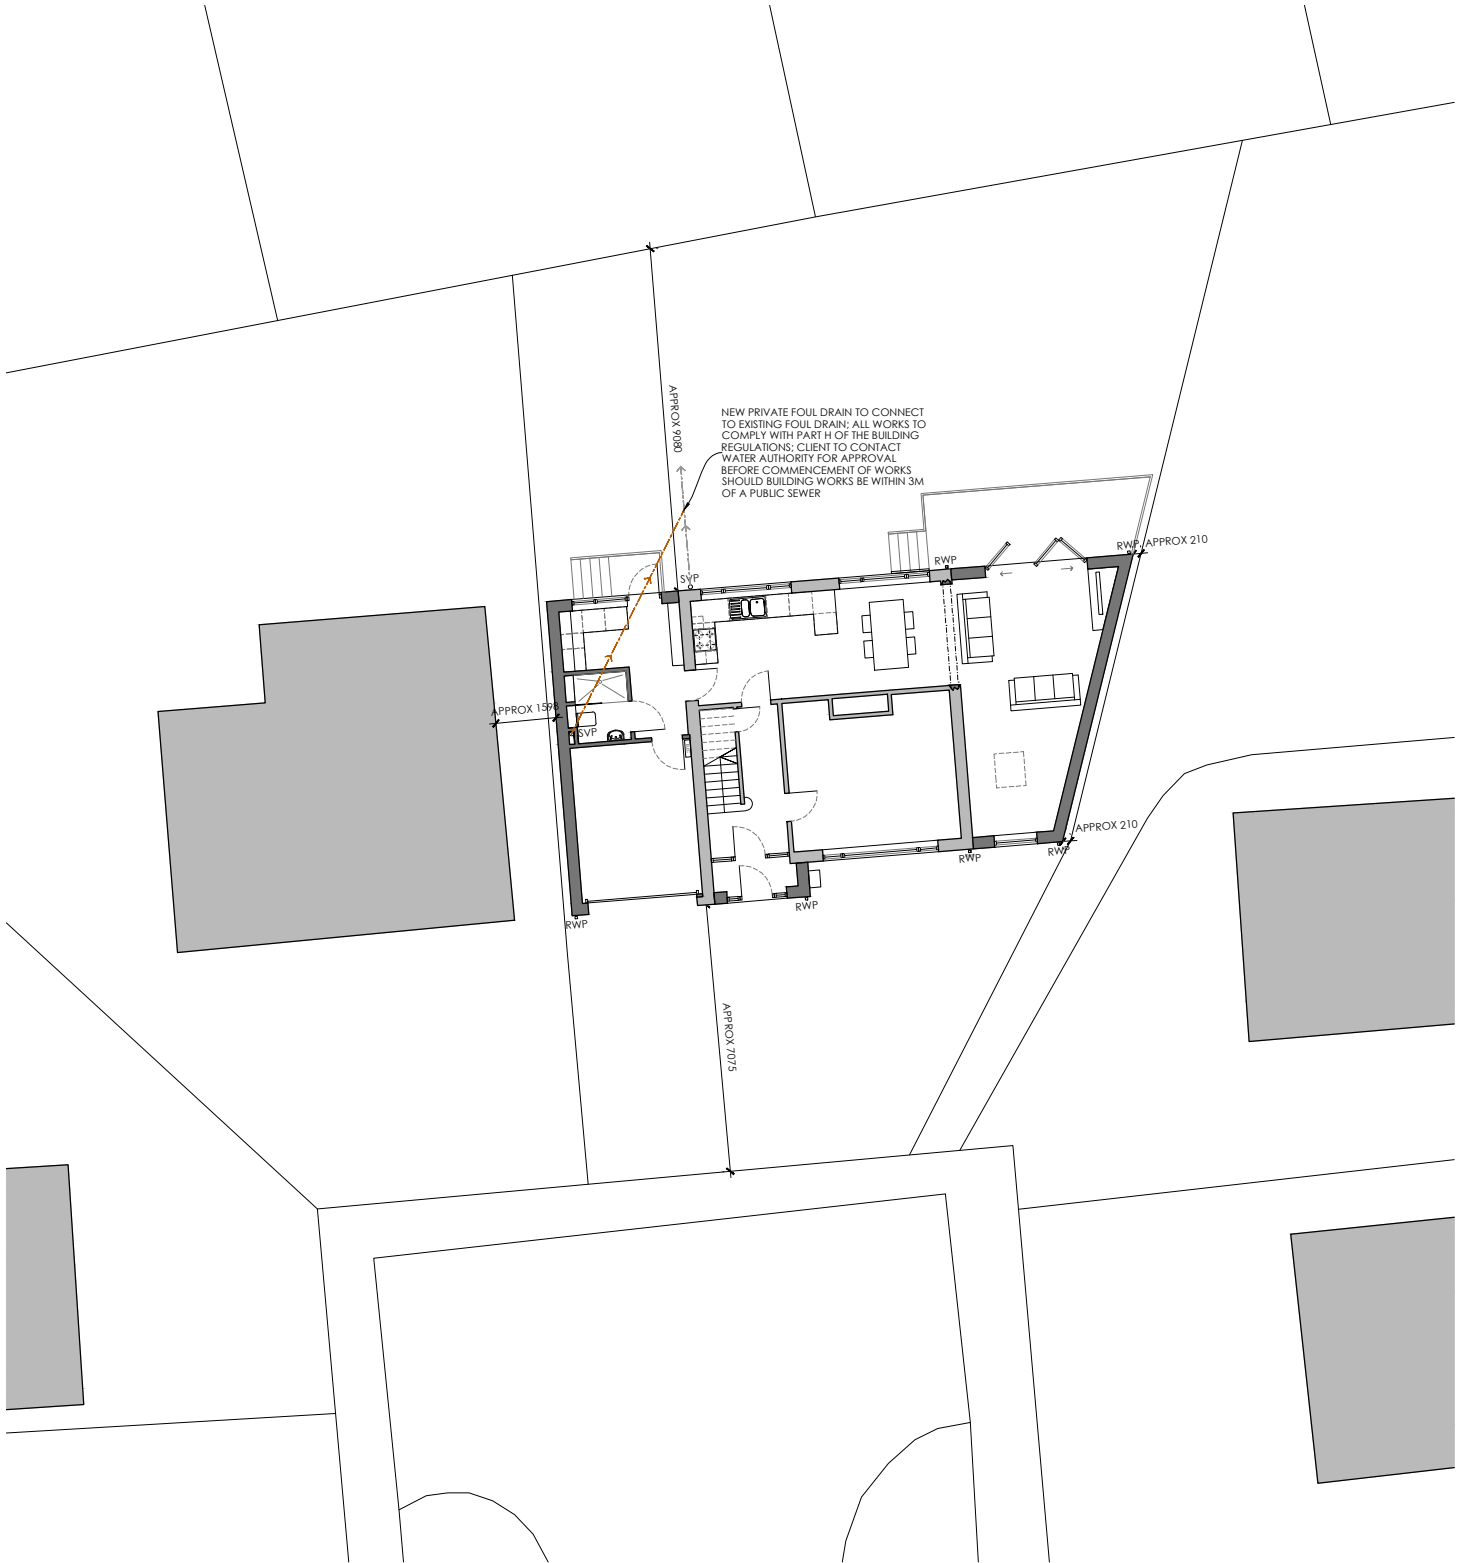

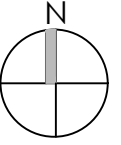


REV	DATE	TEXT

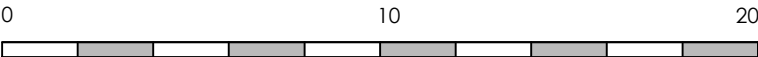

NEW PRIVATE FOUL DRAIN TO CONNECT TO EXISTING FOUL DRAIN: ALL WORKS TO COMPLY WITH PART H OF THE BUILDING REGULATIONS: CLIENT TO CONTACT WATER AUTHORITY FOR APPROVAL BEFORE COMMENCEMENT OF WORKS SHOULD BUILDING WORKS BE WITHIN 3M OF A PUBLIC SEWER



KEY

-  EXISTING WALL
-  NEW WALL
-  EXISTING ELEMENTS TO BE REMOVED
-  EXISTING FOUL DRAIN
-  PROPOSED FOUL DRAIN

CLIENT D PARKER &
L FRANKLIN
PROJECT 10 ENDERBY CLOSE
DRAWING PROPOSED BLOCK PLAN

DATE APRIL 2022
SCALE 1:200 @ A4
DWG NO SK003