



NOTES
 This drawing and all the information shown is the property of Stace LLP and shall not be copied in whole, or in part, or used for any other purpose without written permission of the company.
 All figured dimensions are to take precedence over scaled dimensions. All dimensions are to be checked on site. Any discrepancies must be reported to the Designer for verification prior to commencement of the affected works.
 If this Auto CAD drawing is being read by any system other than Auto CAD it should be checked against an original hard copy printed by Stace LLP. Stace LLP cannot accept liability for omissions.
 The original measured survey was prepared by UKBS LTD

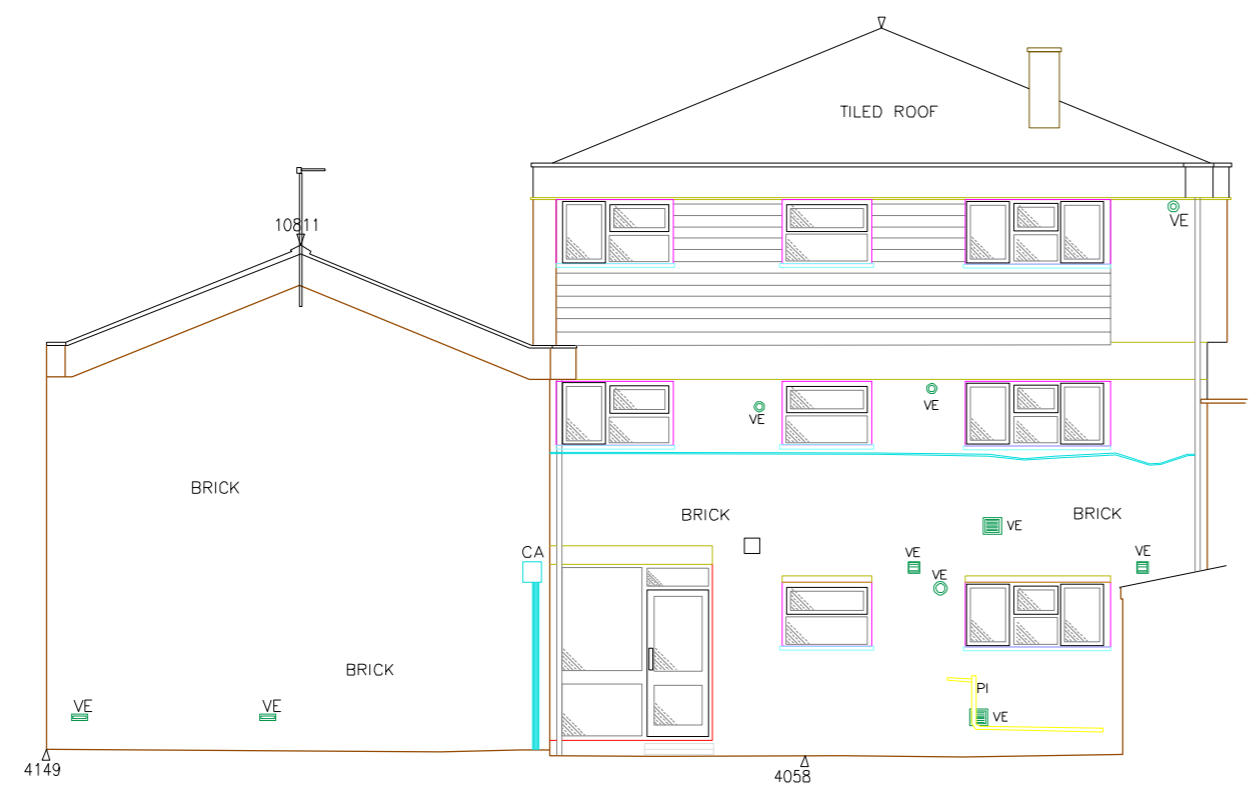


ELEVATION 15

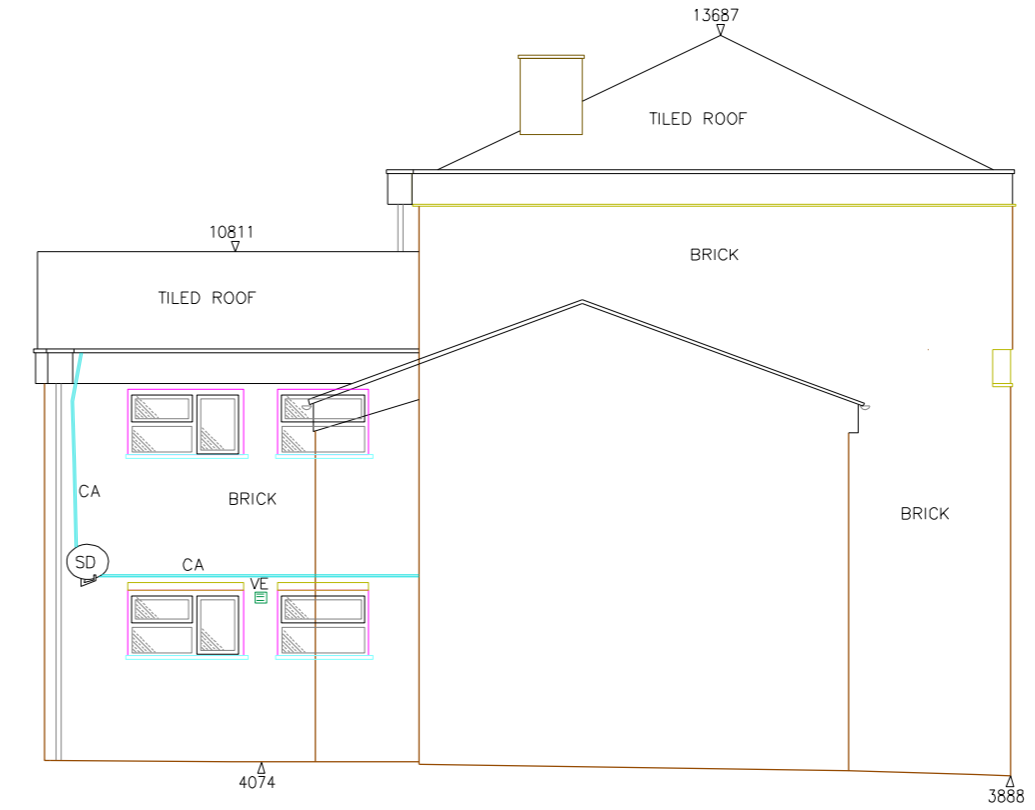

ELEVATION 16



ELEVATION 17

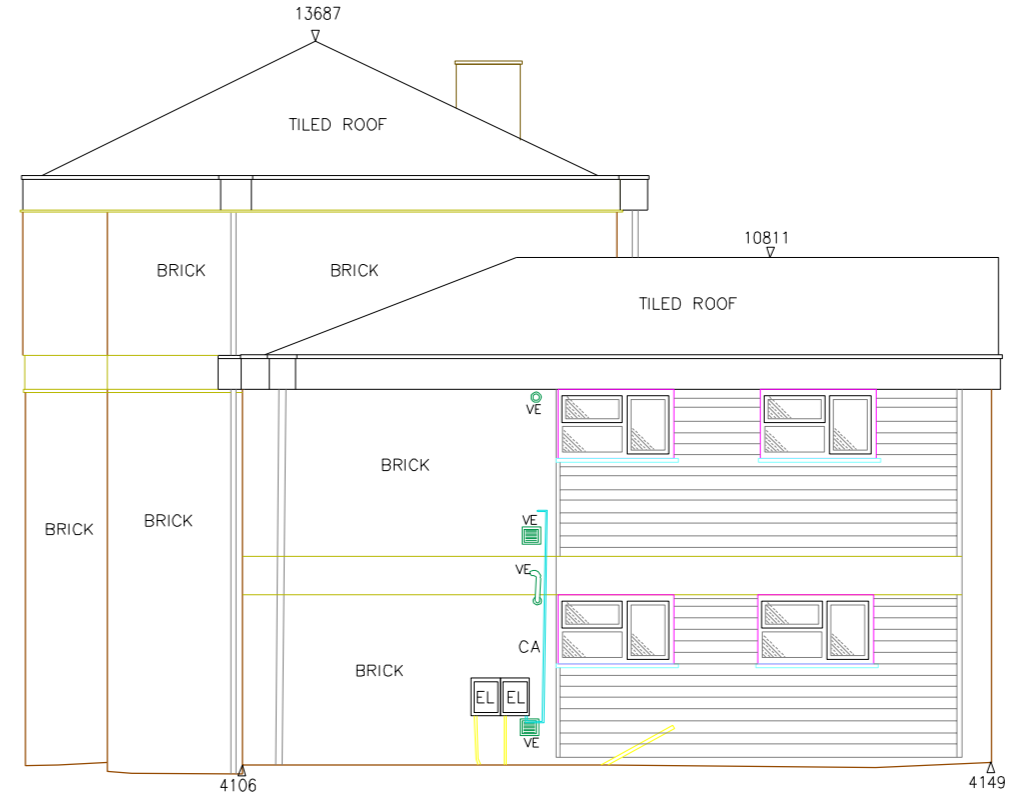

ELEVATION 18

Rev	Date	Description	Drn

Planning



Client

Harlow Council

Project

Five Acres

External Repair and Refurbishment Works

Drawing Title

Block 2 - Flats 38-42

Existing Elevations

Scale 1:100 | Sheet Size A2

Date 06/05/2022 | Drawn by TC

Drawing No. 2021/0833/012 | Rev A