


WINDOWS TO BE SUPPLIED WITH
TRICKLE VENTILATION
MIN 1750MM ABOVE FFL

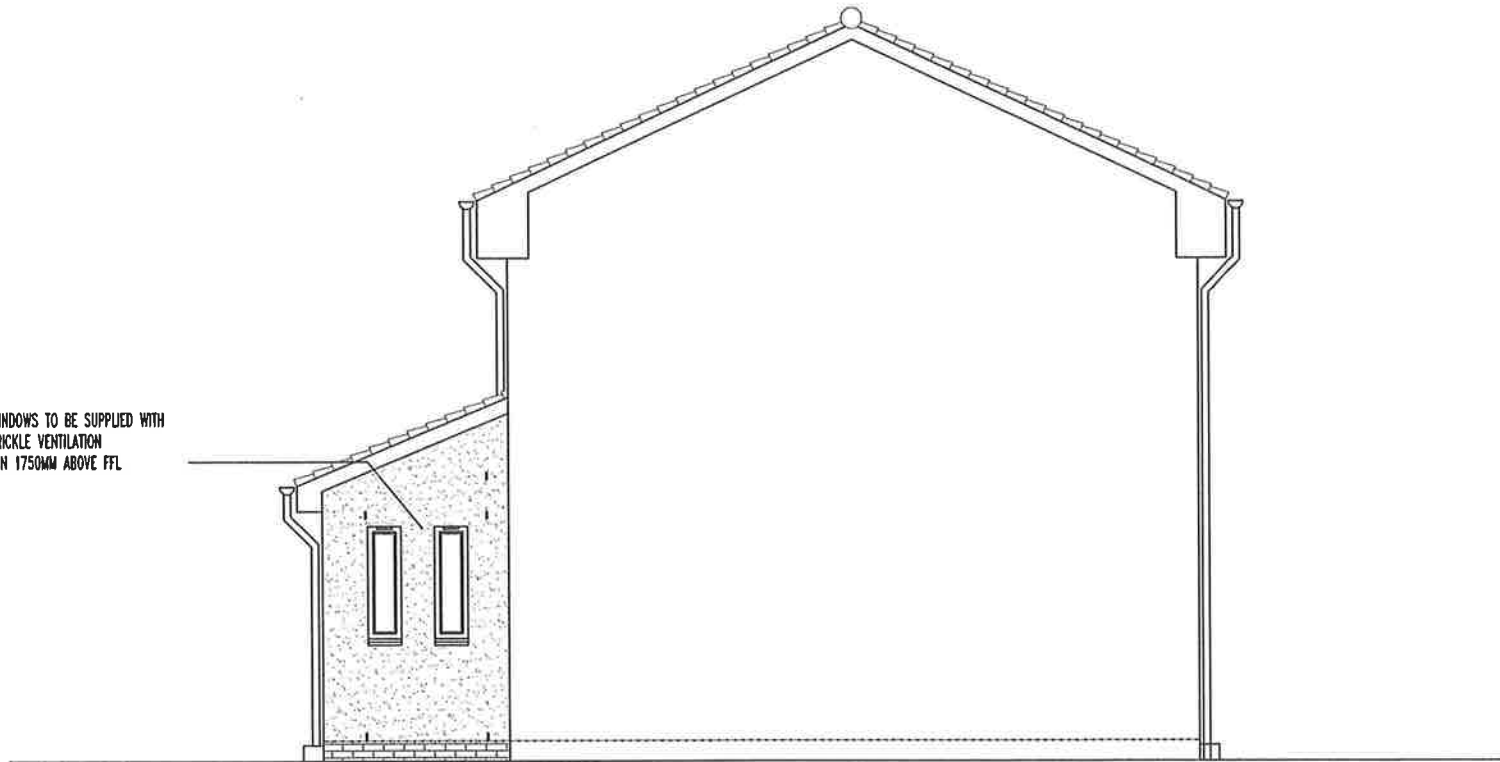

SIDE SECTIONAL ELEVATION AS PROPOSED

PAUL INNES
Construction Design Services

Tel 01236 432439
Mobile 07762 562628
email paul_innes@btinternet.com

I Hereby Certify That This Is A True And
Accurate Copy Of The Plans As Referred To
In The Application

Signed *Paul M Innes* Date *20/06/09*

Proposed Alterations To Dwellinghouse For:-
Ms M Devine
81 Muirhouse Road
Motherwell
ML1
Owner / Occupier

Drawn By	Paul M Innes
Date	Jun 2009
Scale	1:50
Drg. No.	290406/8 A