



Location Plan 1:1250




Block Plan 1:200

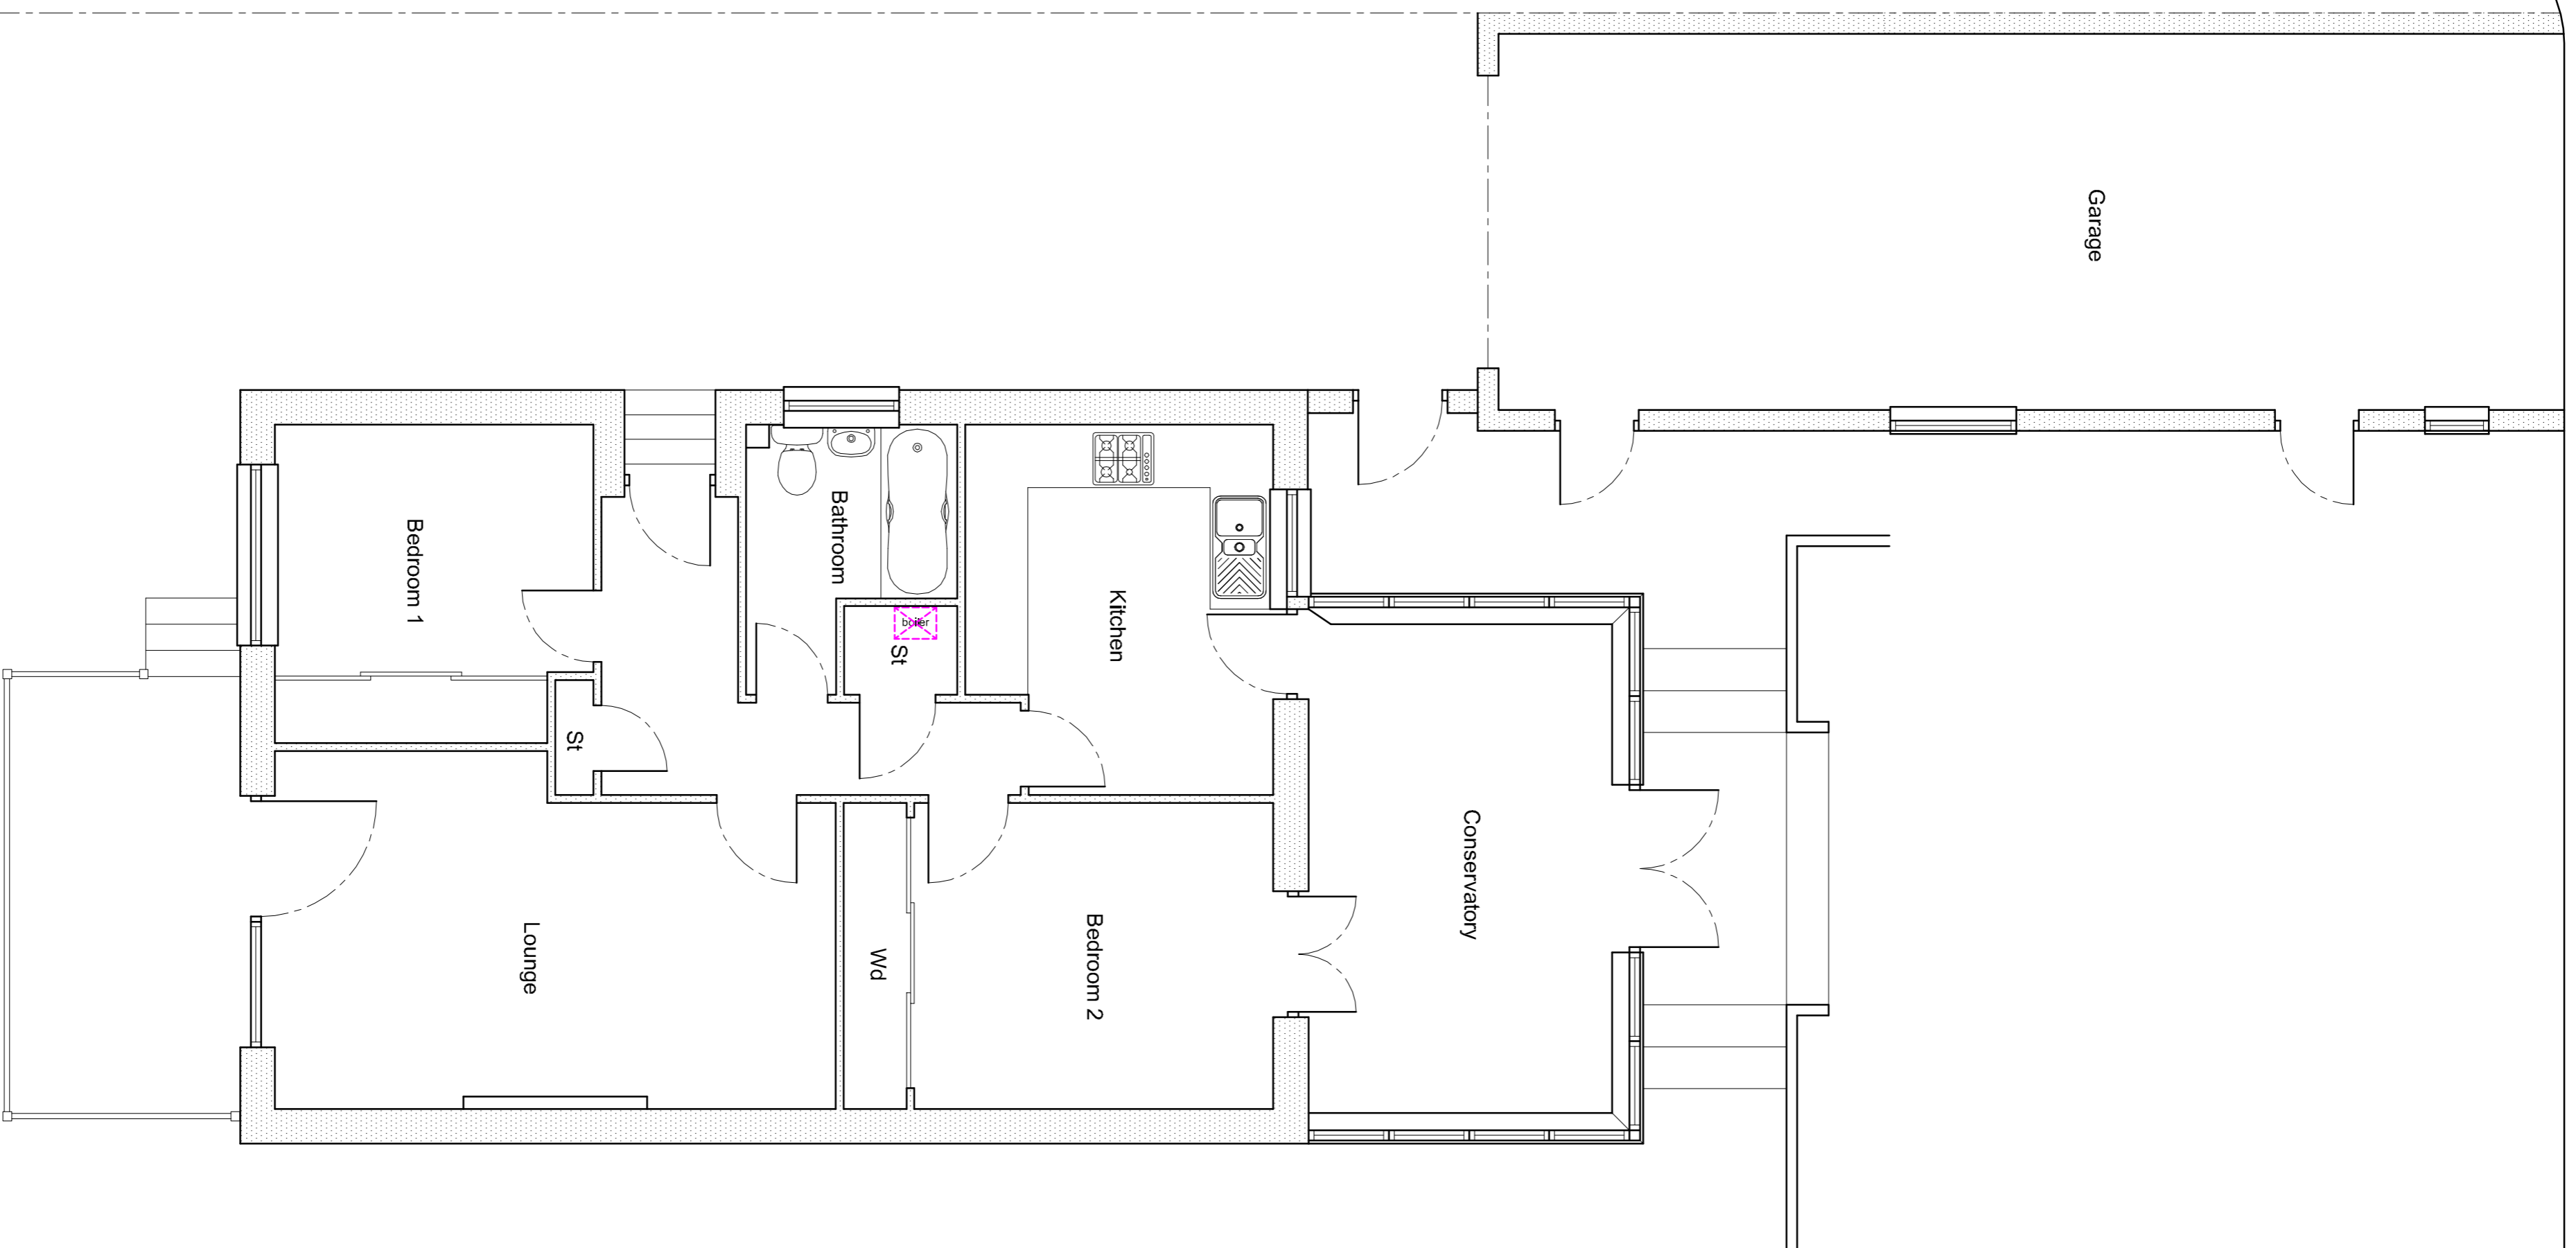


Floor Layout 1:50

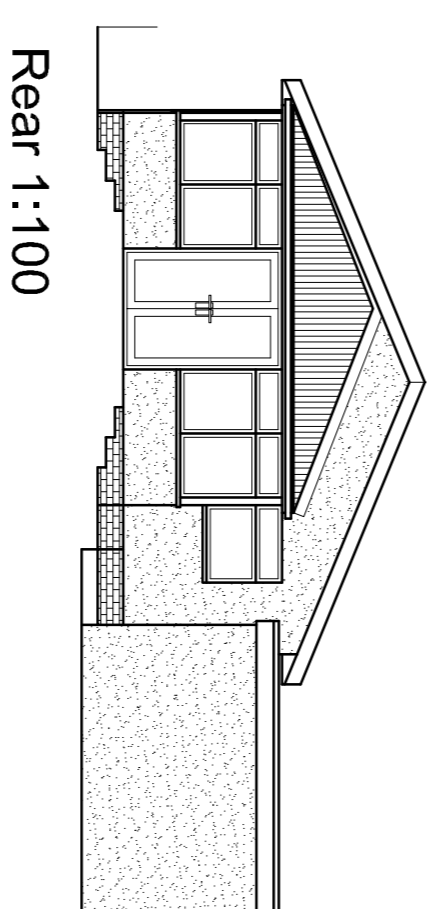


Rear 1:100

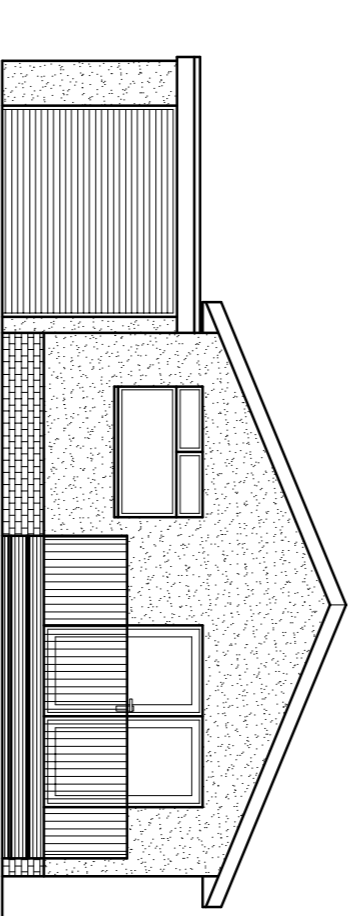

Front 1:100

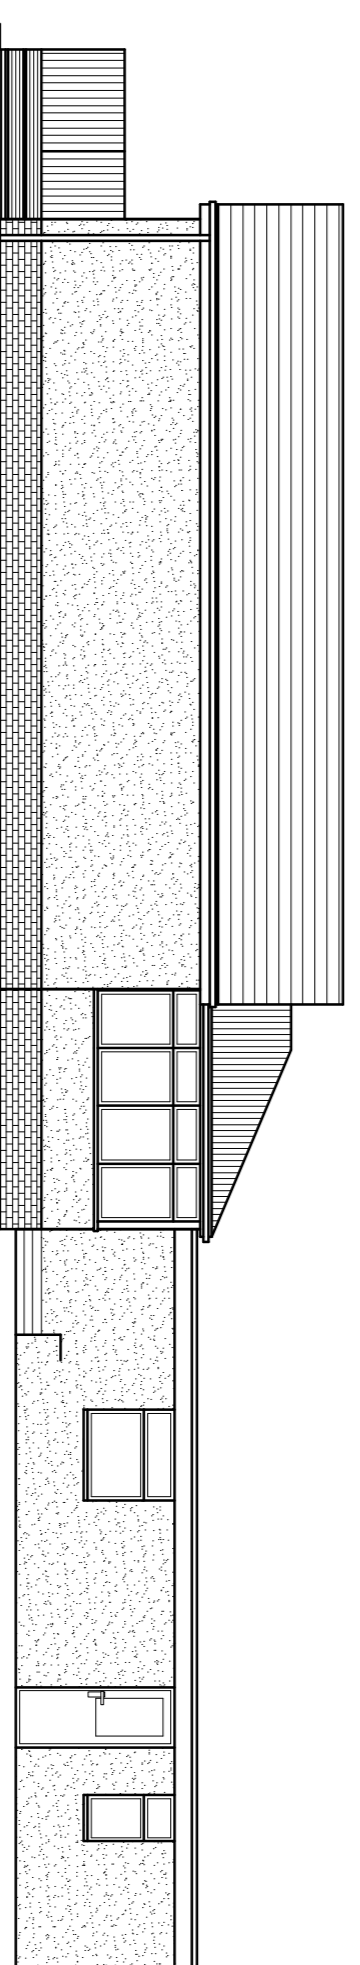


Side 1:100

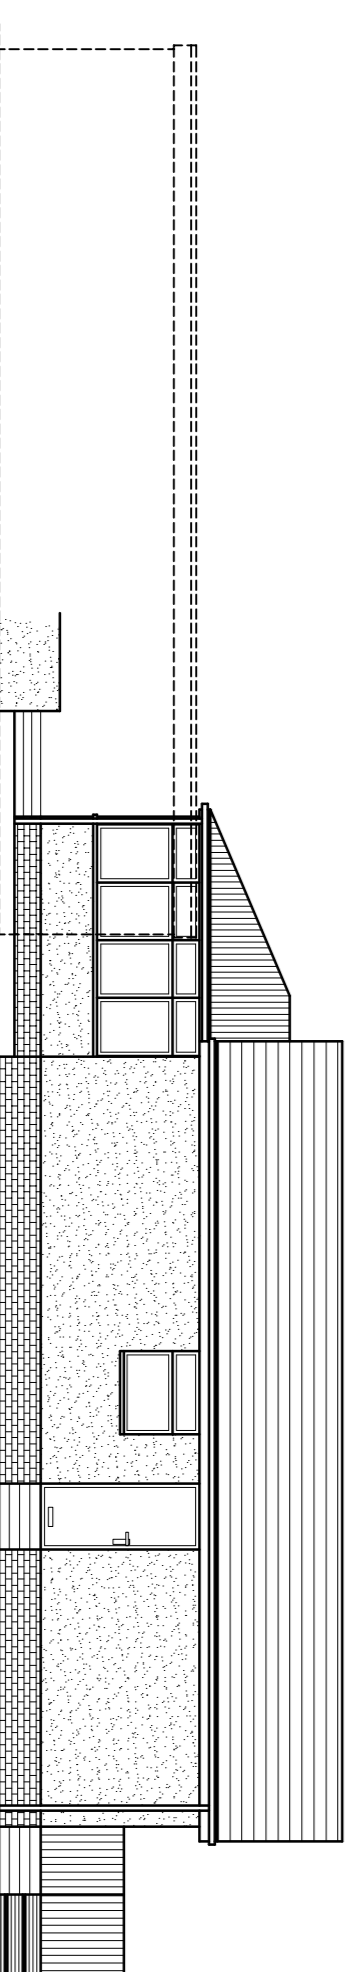


Side 1:100



Scale 1:50

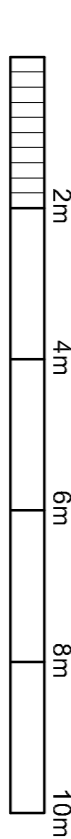

Scale 1:100

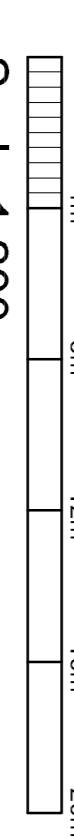

Scale 1:200

Project:	Mr & Mrs Fagan
	58 Easton Crescent
	Cambridge, ML5 4UD
Scale:	1:50/1:100/1:200/1:1250
Date:	05/04/22
Rev:	
Existing	
ear01	