
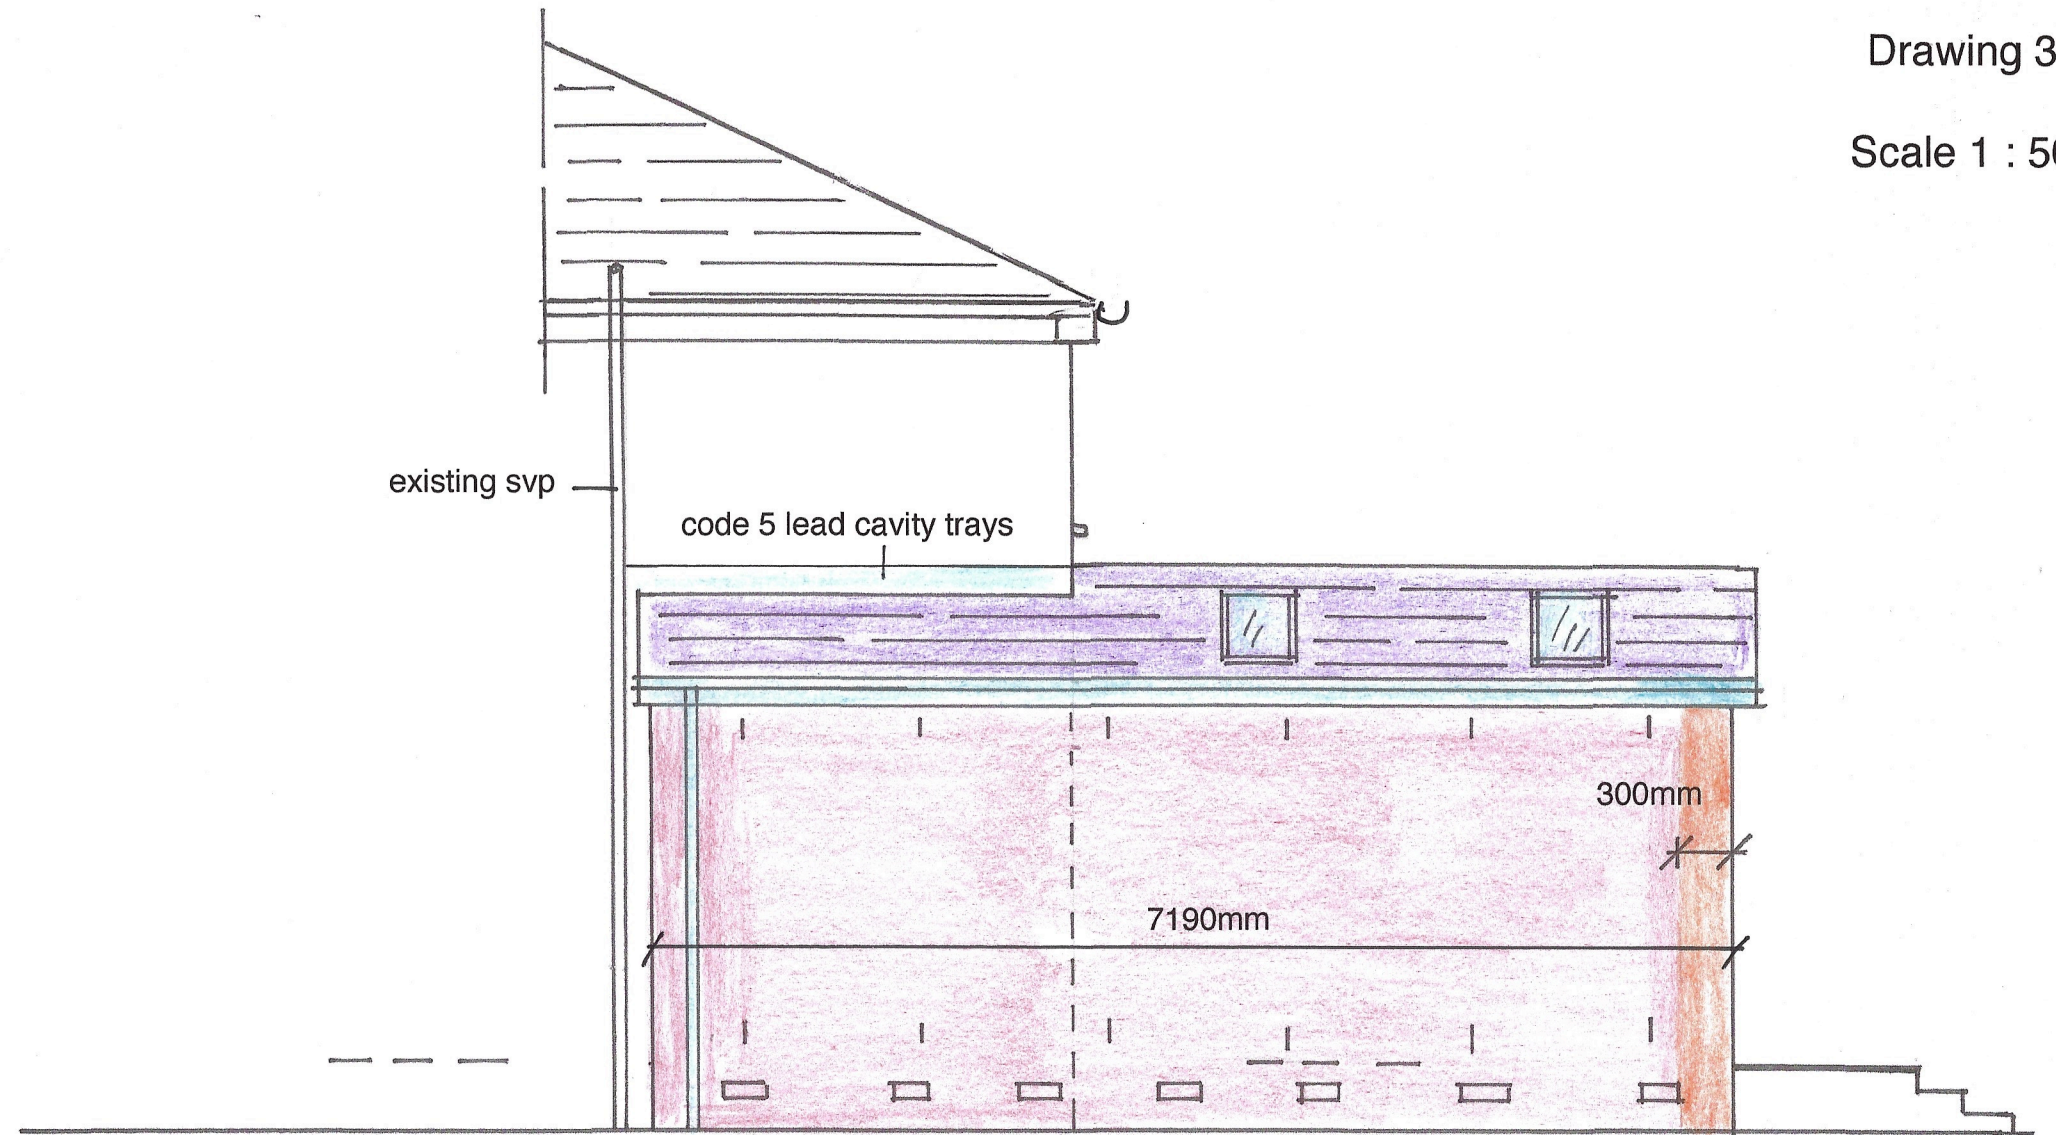


7 Kilmore Grove
Coatbridge
ML5 5JU

Drawing 3

Scale 1 : 50

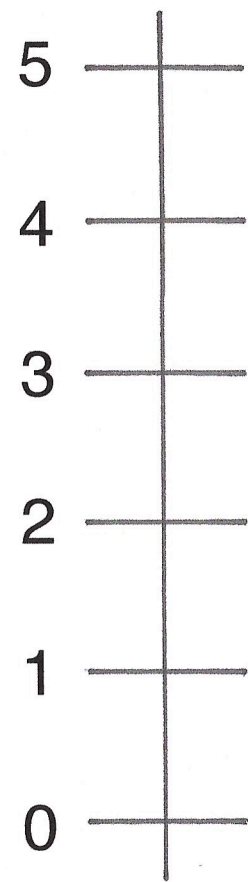

Part Side Elevation As Proposed