
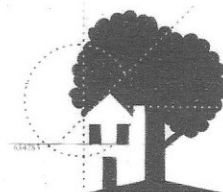


144 CHORLEY LANE,  
 CHARNOCK RICHARD,  
 CHORLEY, PR75 HB

**PROPOSED SITE LAYOUT**  
 SCALE 1:200 @ A3 DATE MAY 2022  
 DRAWING No CL/PN/22/001

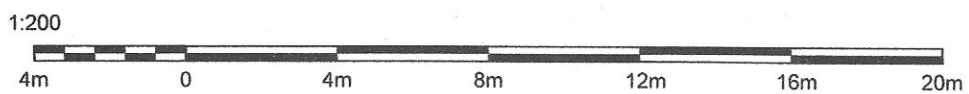

**RT DESIGN**  
 Architectural and Surveying Services

304 Valley Mill, Cottonfields, Eagley, Bolton. BL7 9DY  
 Tel : (01204) 591411