




34 HILLSIDE CRESCENT, WELDON.

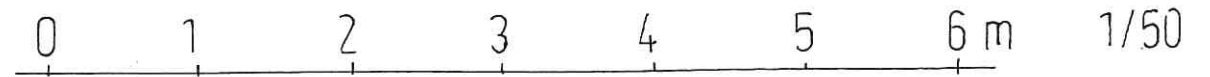

EX' GROUND FLOOR

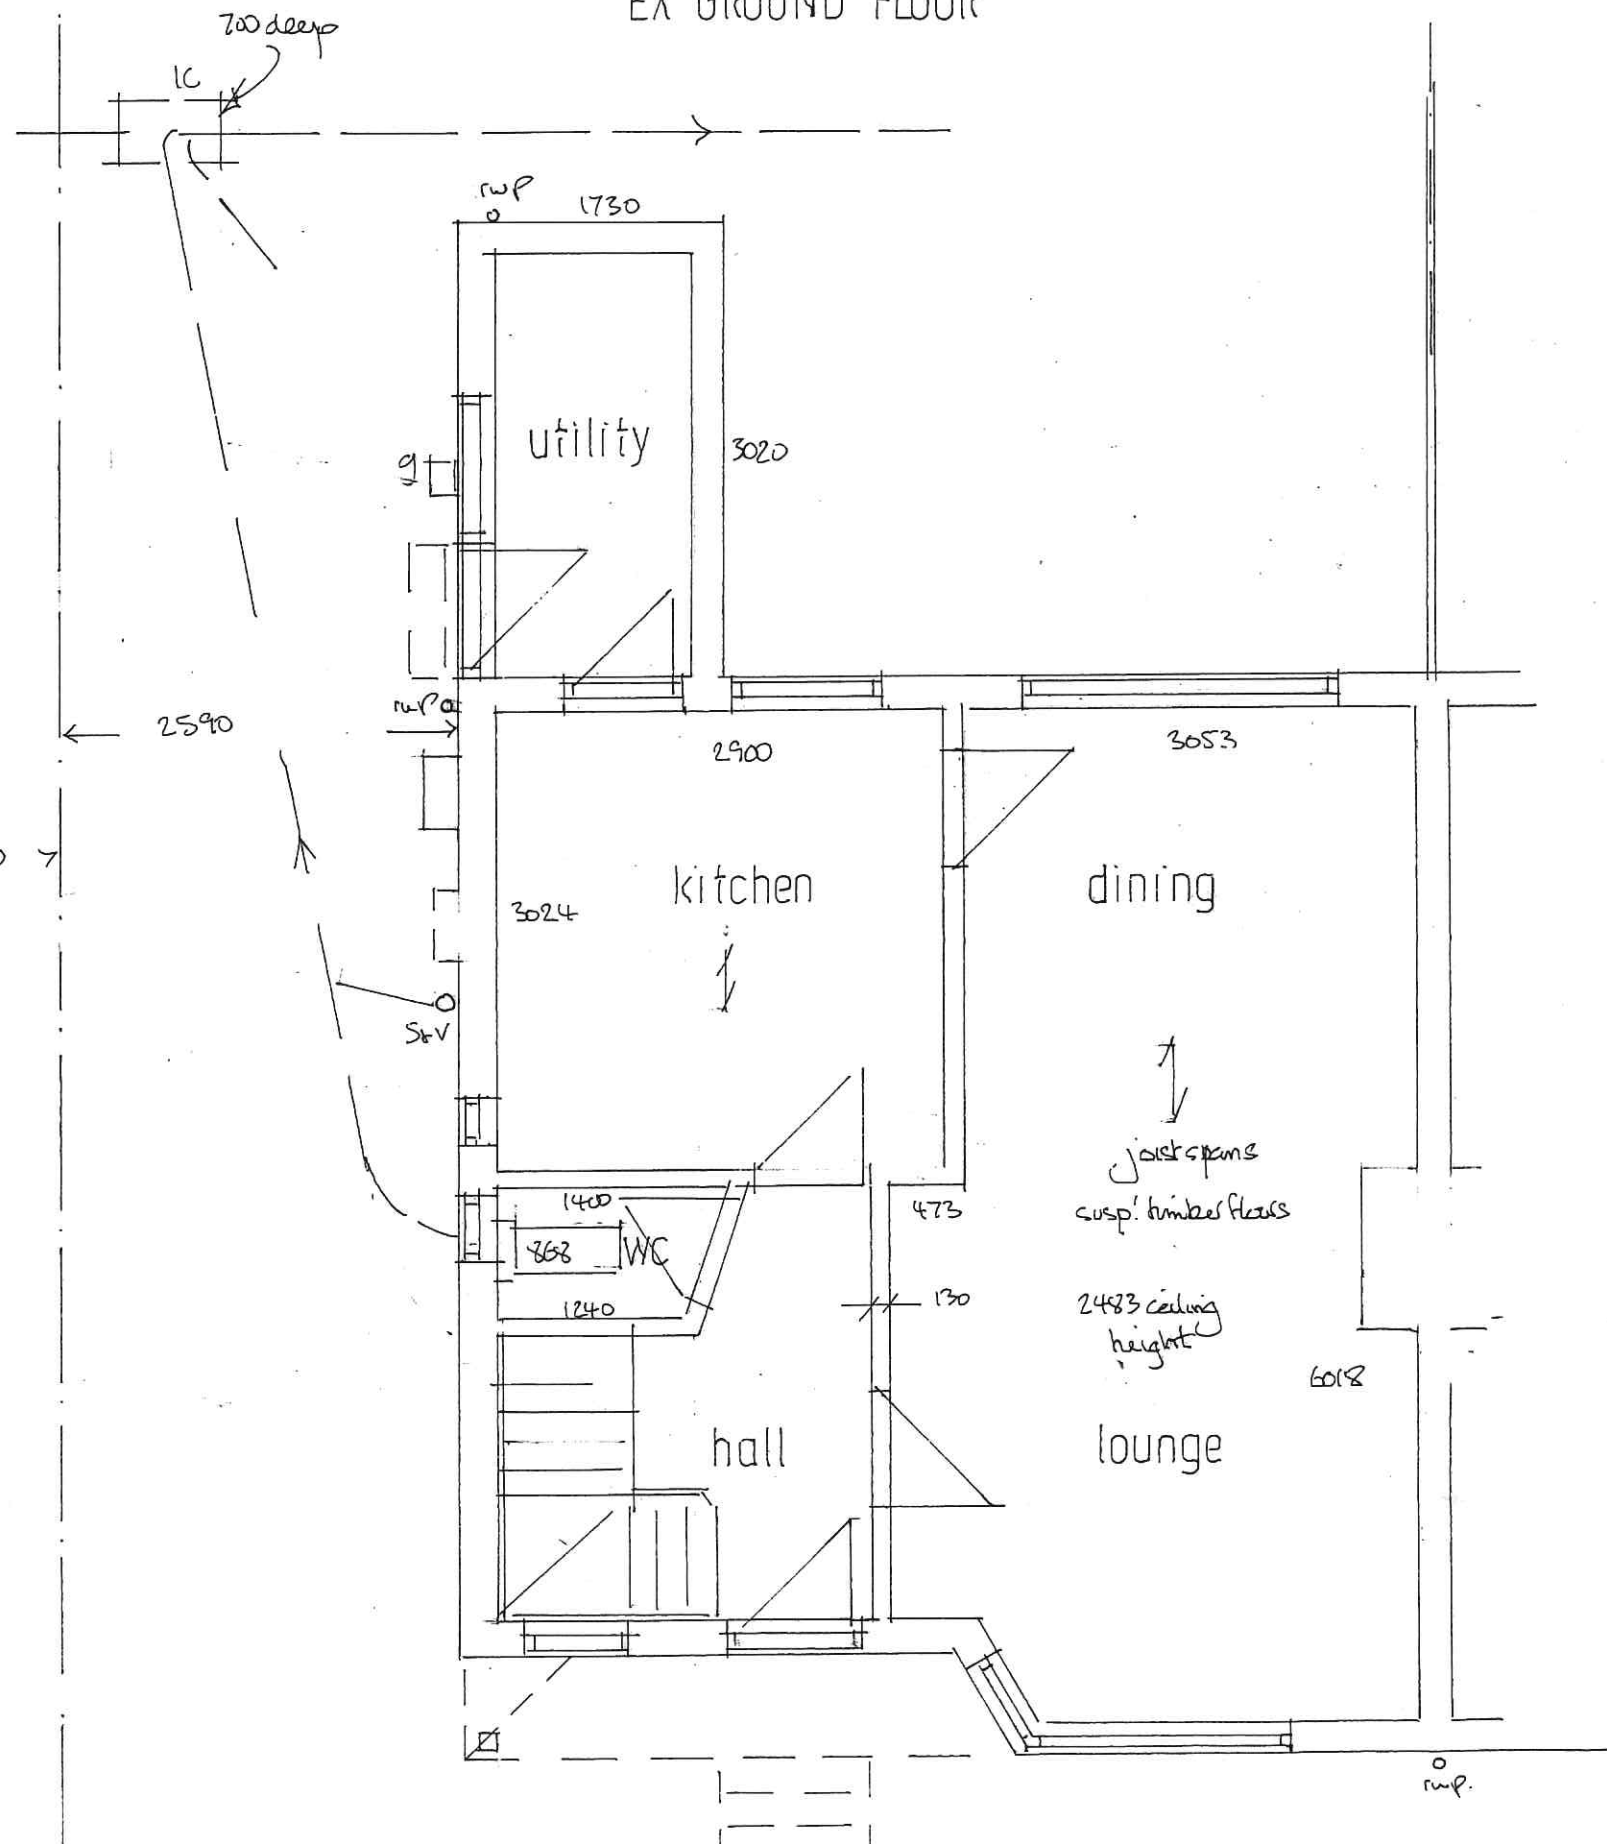

EX' FIRST FLOOR

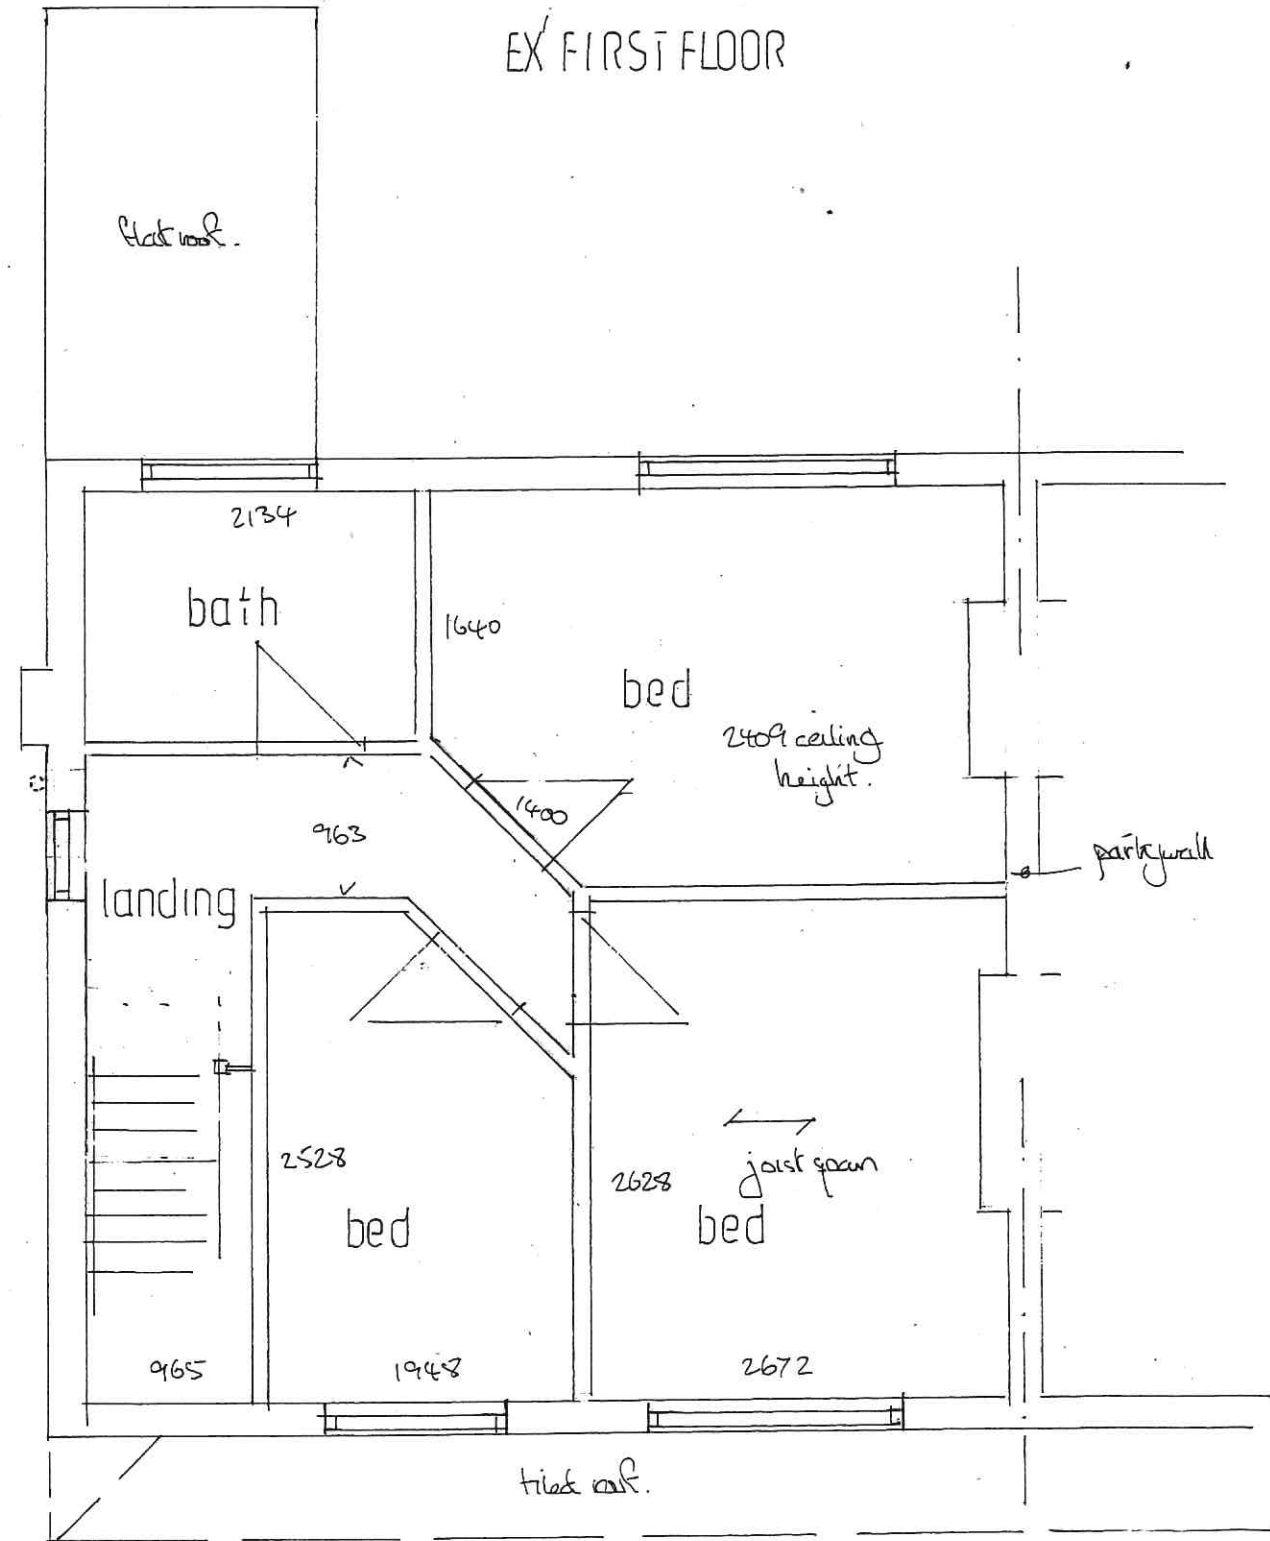






EXISTING FRONT

EXISTING REAR

0 1 2 3 4 5 6 m

1/50

PROPOSED GROUND FLOOR PLAN

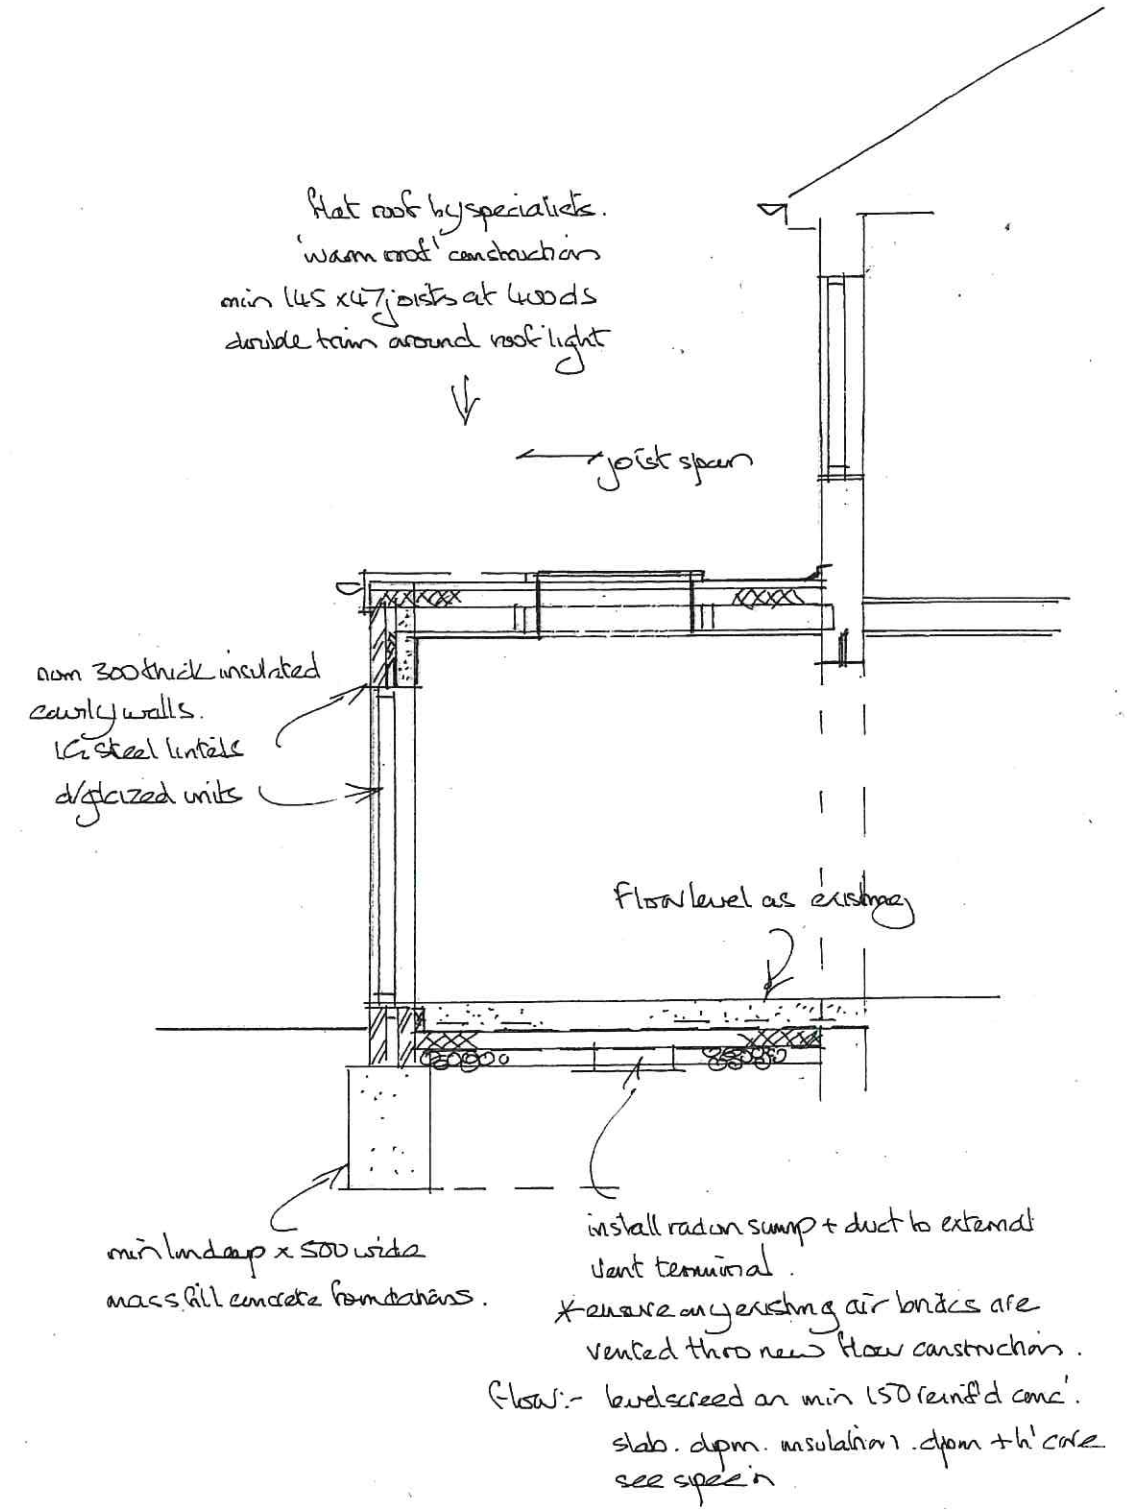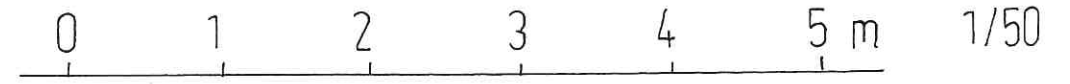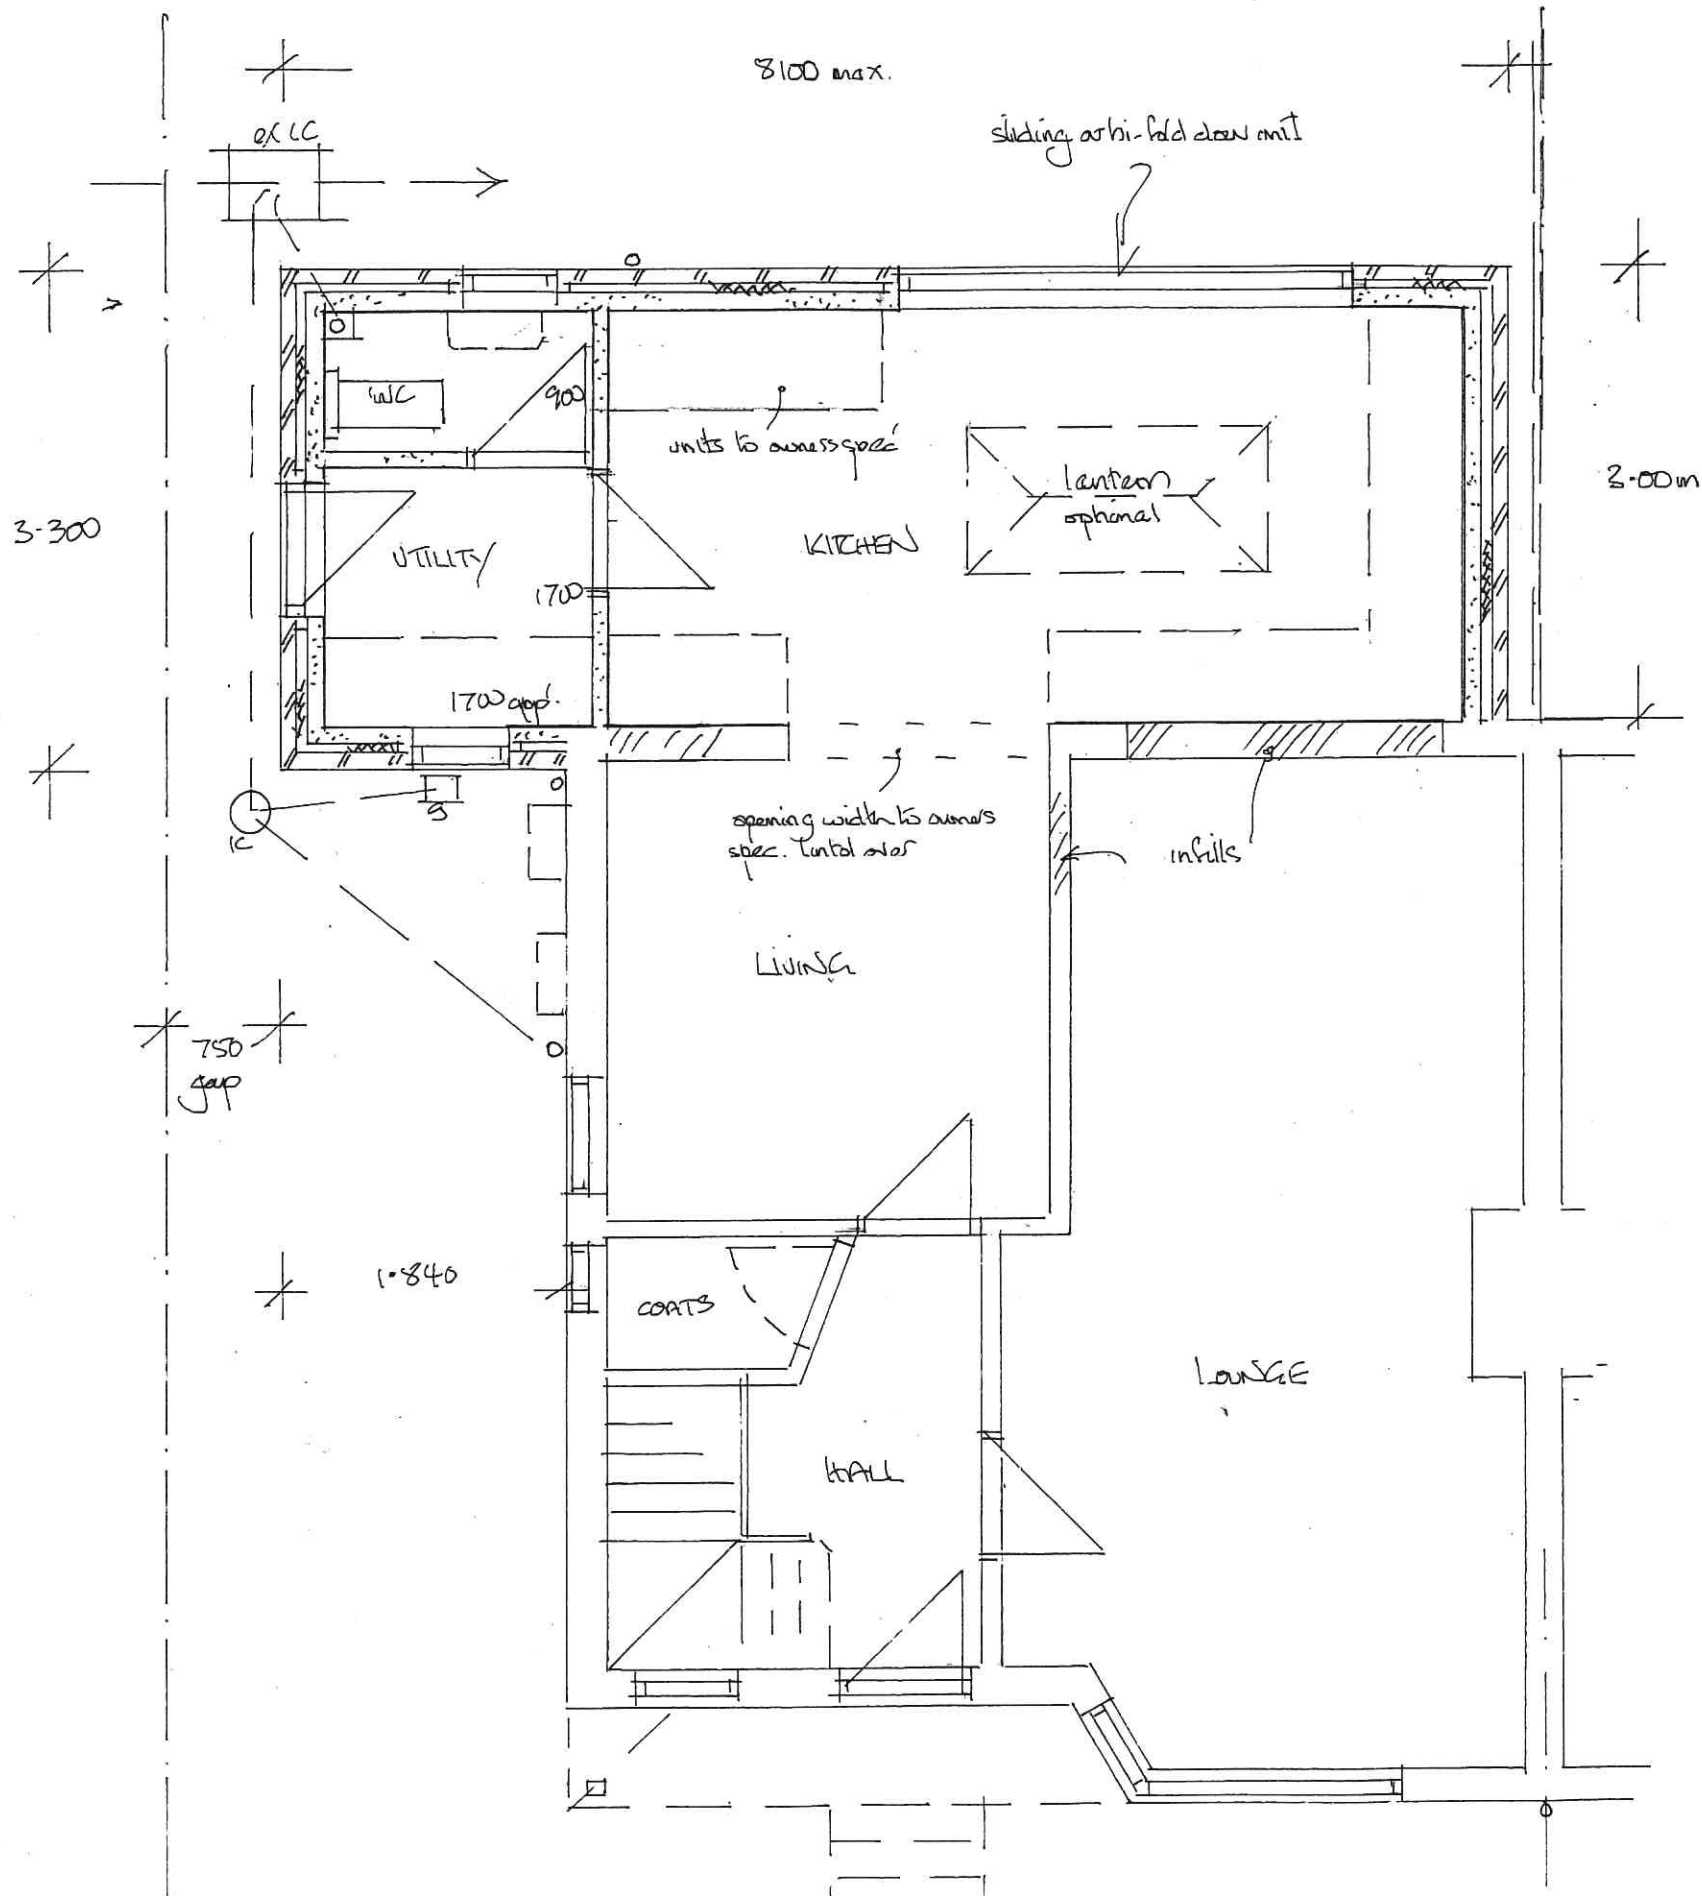


SECTION




PROPOSED FRONT



PROPOSED REAR

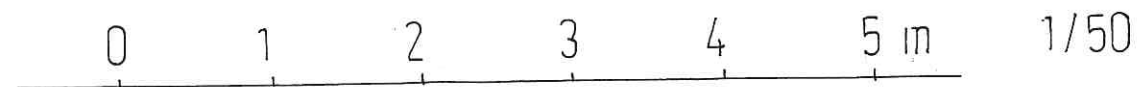

0 1 2 3 4 5 m 1/50

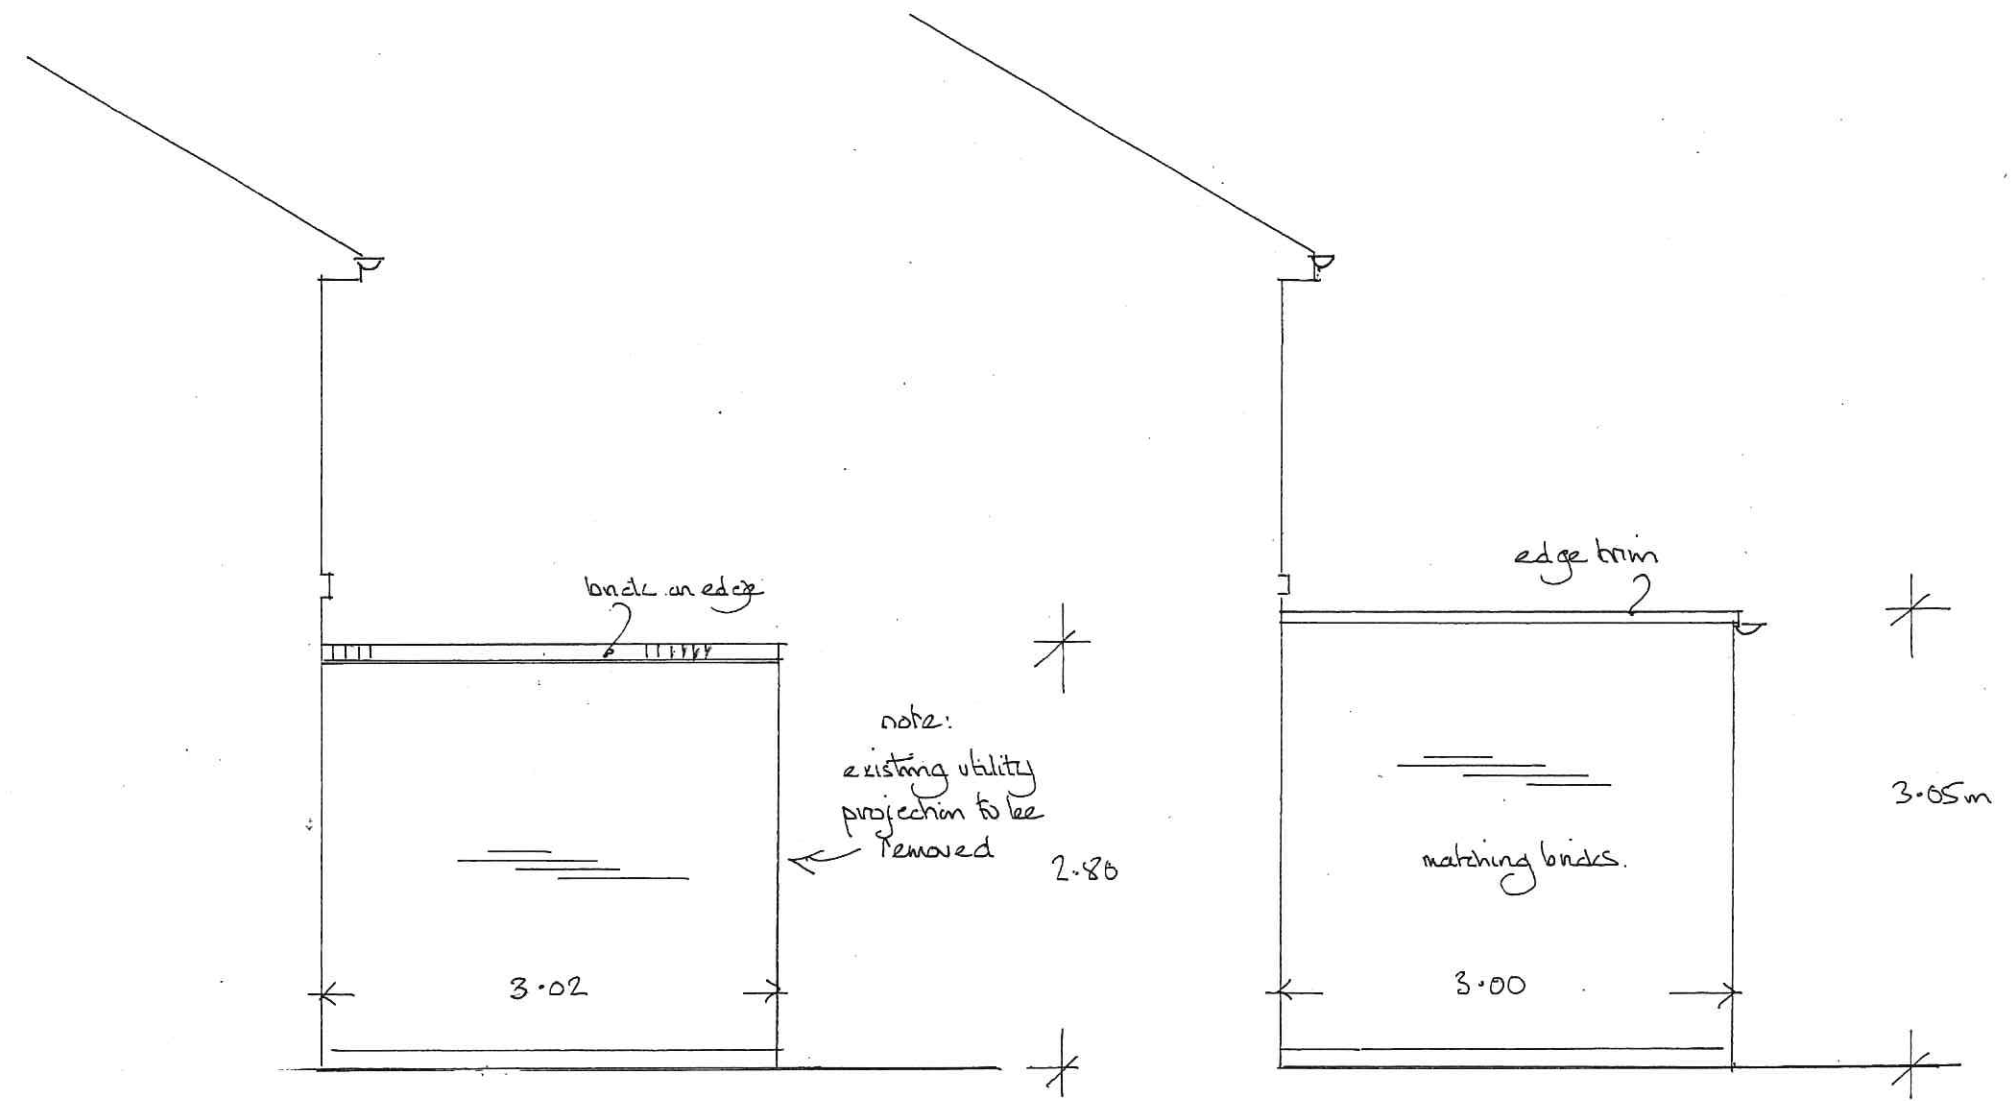

EX SIDE

PROPOSED SIDE

06